


I:\DR HORTON\MERRICK TOWNHOMES\CLUBHOUSE.FLT

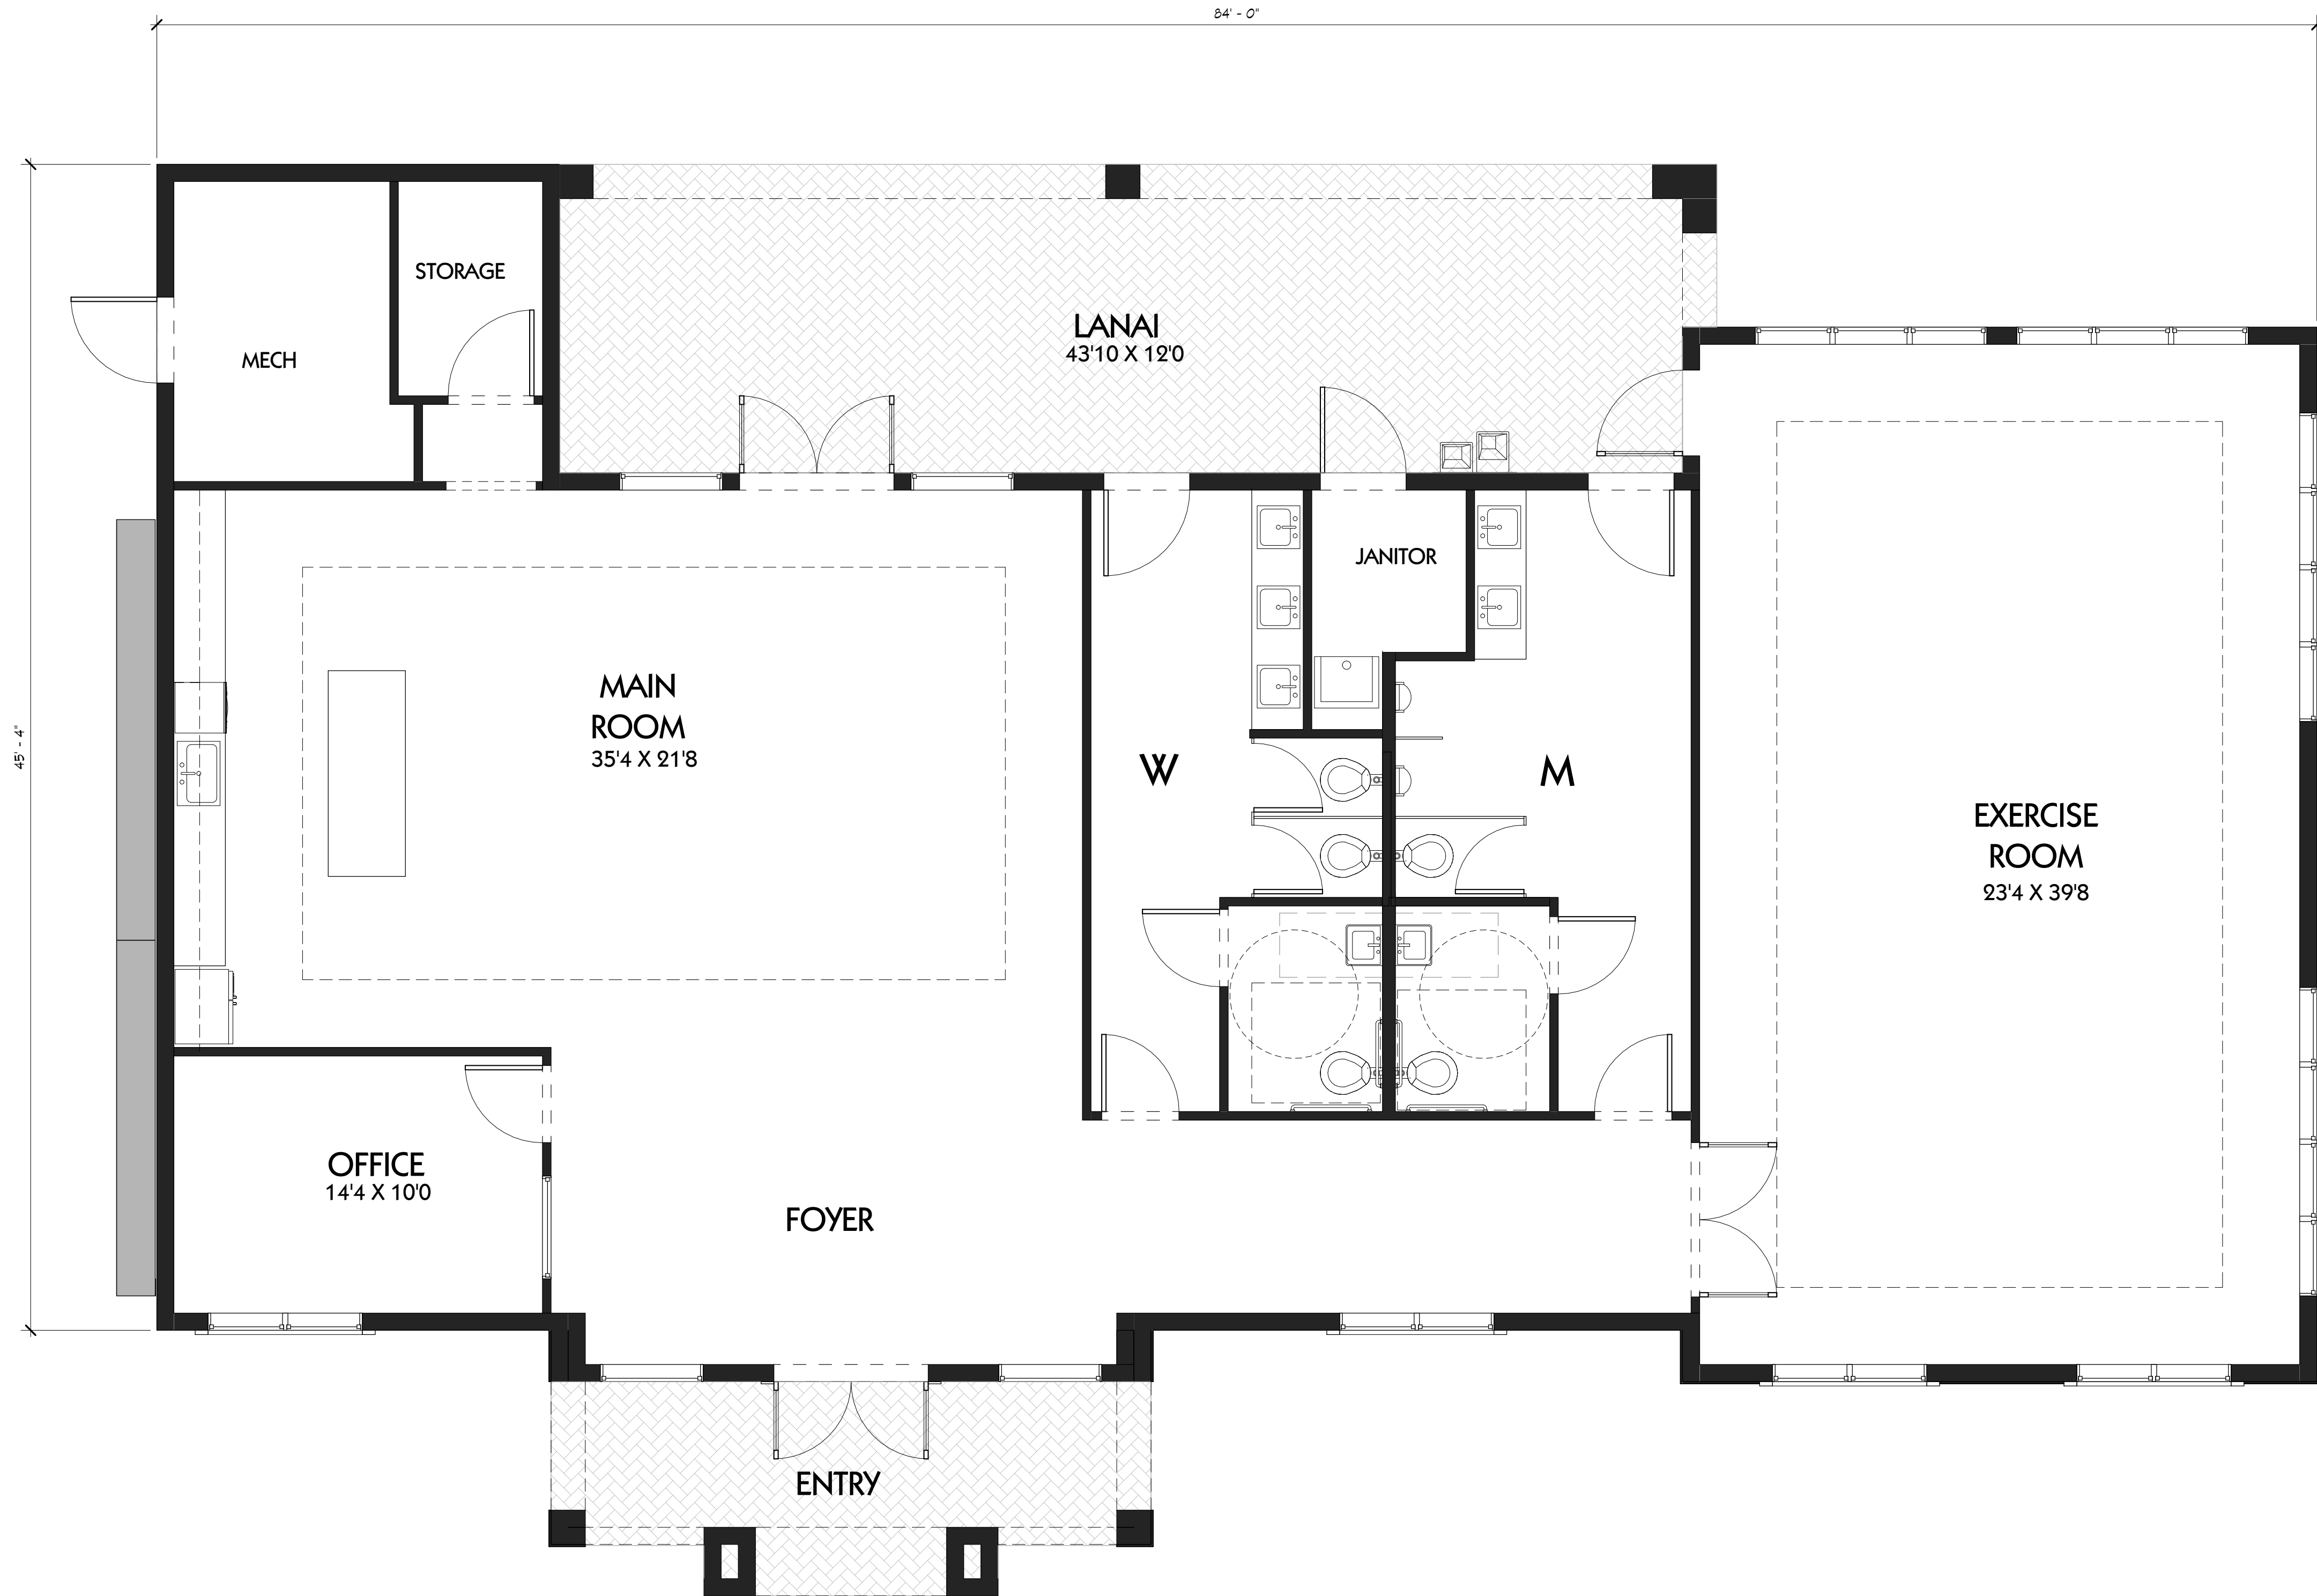

① 1ST FLR
1/4" = 1'-0"

AREA CALCULATION	
Comments	Area
A/C AREA	3224 SF
ENTRY	171 SF
LANAI	532 SF
Grand total	3927 SF

FLOOR PLAN

SHEET INFORMATION

PROJECT INFORMATION
MERRICK
PEMBROKE PINES, FLORIDA

DH
Horton


NYSE
Listed

D.R. HORTON

America's Builder

www.drhorton.com

6123 LYONS ROAD, COCONUT CREEK, FL 33073 Tel: (954) 948-3000 Fax: (954) 928-8921

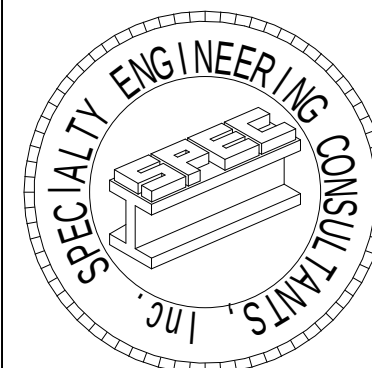

SPECIALTY ENGINEERING
CONSULTANTS, Inc.

1599 SW 30th AVE.
SUITE #20
BOYNTON BEACH, FL 33426

DADE - BROWARD - PALM BEACH
FL, CA. #009217

561 - 752 - 5440 OFFICE
561 - 752 - 5542 FAX

FILE NAME:

SCALE

DATE 02/08/21

RVD. BY Checker

DRWN. BY Author

REVISION SCHEDULE		
NO	DATE	Description

SEAL
D. ADAM LeBLANC, PE FL #77012


SHEET #

A-1

I:\DR HORTON\MERRICK TONNOMES\CLUBHOUSE.FW



① FRONT ELEVATION
1/4" = 1'-0"

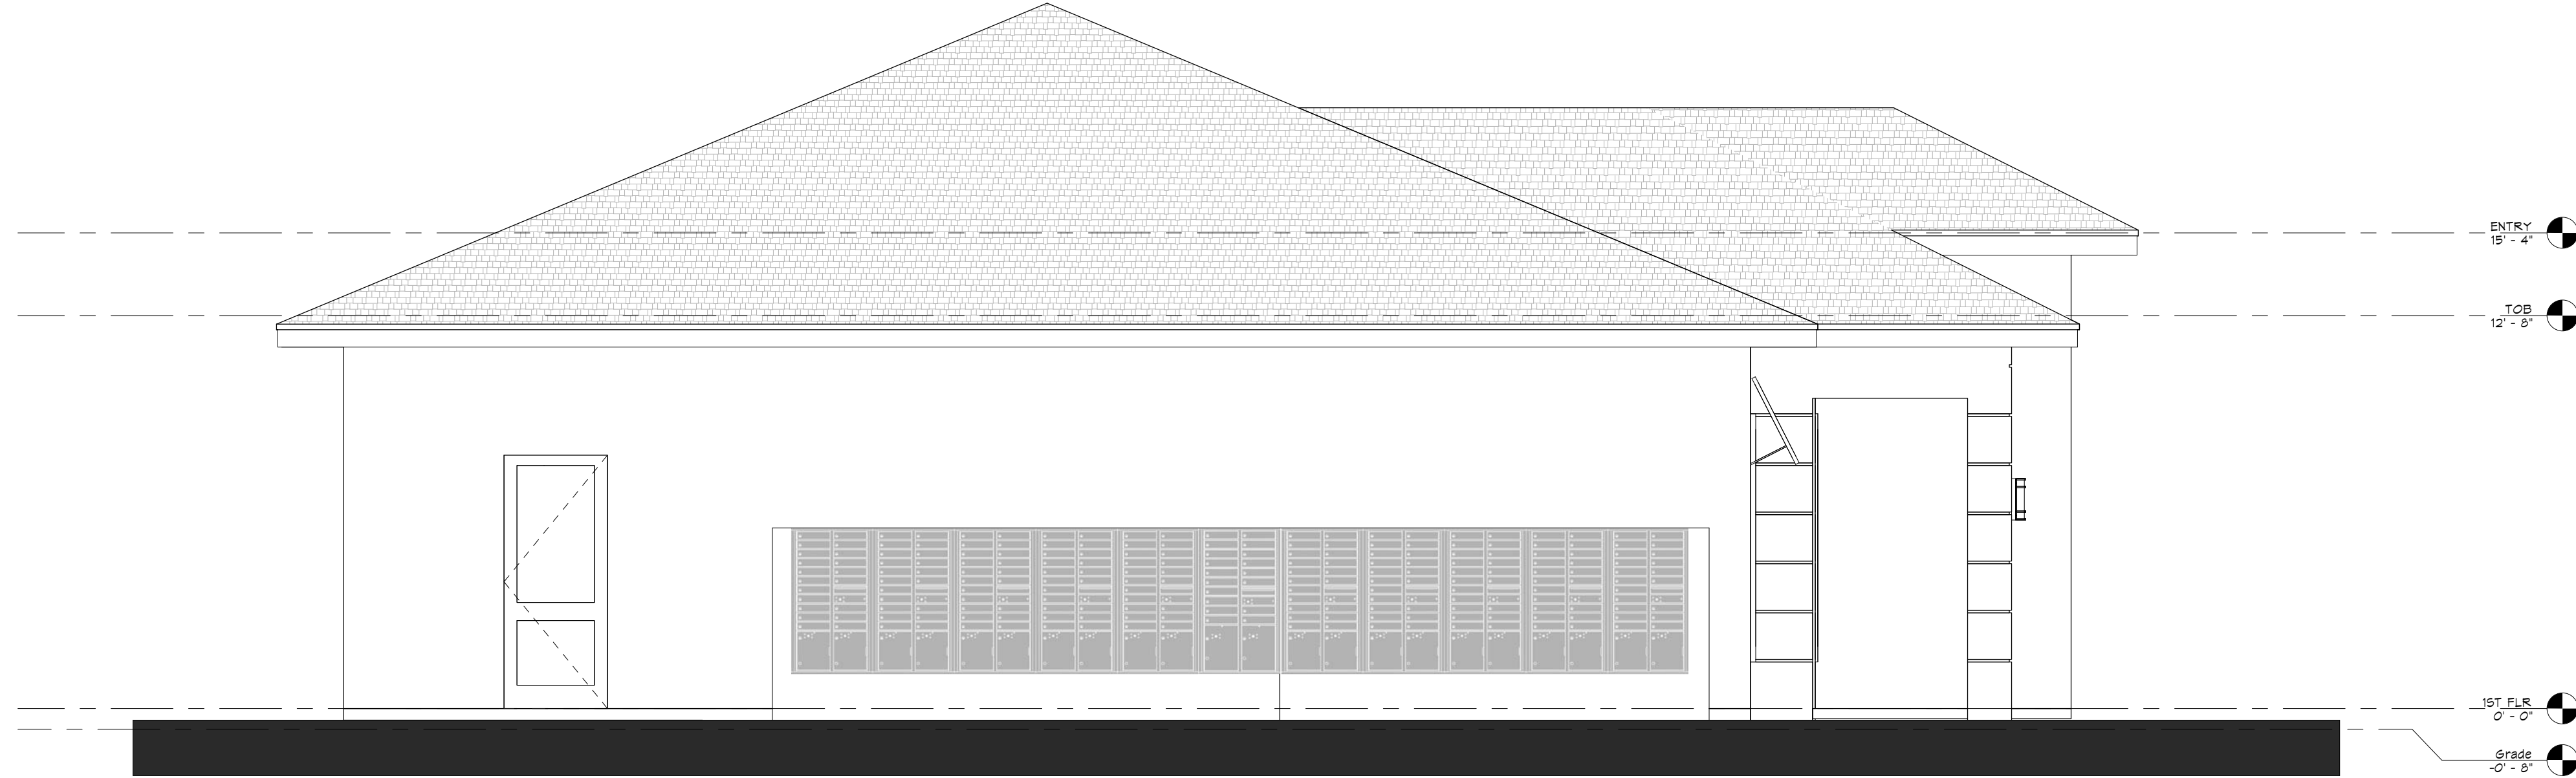


② LEFT SIDE ELEVATION
1/4" = 1'-0"

ELEVATIONS

SHEET INFORMATION

PROJECT INFORMATION
MERRICK
PEMBROKE PINES, FLORIDA

D.R. HORTON
America's Builder
www.drhorton.com
6123 LYONS ROAD, COCONUT CREEK, FL 33073 Tel: (954) 948-3000 Fax: (954) 928-8921

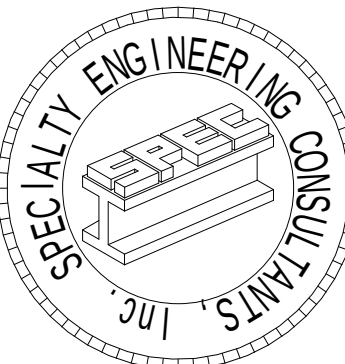

SPECIALTY ENGINEERING
CONSULTANTS, Inc.

1599 SW 30th AVE.
SUITE #20
BOYNTON BEACH, FL 33426

DADE - BROWARD - PALM BEACH
FL, CA #009217

561 - 752 - 5440 OFFICE
561 - 752 - 5542 FAX

FILE NAME:

SCALE

DATE 2/08/2021

RVD. BY Checker

DRWN. BY Author

REVISION SCHEDULE
NO DATE Description

SEAL
D. ADAM LeBLANC, PE FL #77012

SHEET #

A-2

1:\DR HORTON\MERRICK TOWNHOMES\CLUBHOUSE.PLT



② RIGHT SIDE ELEVATION
1/4" = 1'-0"




① REAR ELEVATION
1/4" = 1'-0"

ELEVATIONS

SHEET INFORMATION

PROJECT INFORMATION
MERRICK
PEMBROKE PINES, FLORIDA

D.R. HORTON
America's Builder
www.drhorton.com
6123 LYONS ROAD, COCONUT CREEK, FL 33073 Tel: (954) 949-3000 Fax: (954) 928-8921

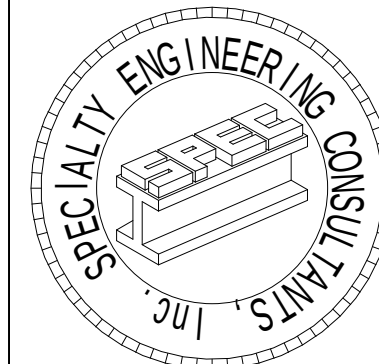

SPECIALTY ENGINEERING
CONSULTANTS, Inc.

1599 SW 30th AVE.
SUITE #20
BOYNTON BEACH, FL 33426

DADE - BROWARD - PALM BEACH
FL, CA #009217

561 - 752 - 5440 OFFICE
561 - 752 - 5542 FAX

FILE NAME:

SCALE

DATE 2/08/2021

RVD. BY Checker

DRWN. BY Author

REVISION SCHEDULE
NO DATE Description

SEAL
D. ADAM LeBLANC, PE FL #77012

SHEET #

A-3