



Cuhaci & Peterson
Architects Engineers Planners
P.O. Box 10000, Dallas, TX 75210
214/761-1111 • Fax 214/761-1111

STIMULATION FOR REUSE


THIS BRAND HAS BEEN PROVEN FOR USE ON A SPECIFIC TYPE OF INDOOR PLANT. A CONTEMPORARY NEW 15' STYLE PLANT IS AVAILABLE IN A LIMITED SUPPLY FOR AN AFFORDABLE PRICE OF \$1.99. AT LATER DATE, THE USE OF THE INDOOR FOR PLANT REUSE, FOR EXAMPLE ON ANOTHER PLANT, WILL BE AVAILABLE. THE PLANT WILL BE REUSED FOR THE SAME PURPOSE AS THE ORIGINAL PLANT. THE PLANT IS NOT REUSED AND

CONSULTANTS

Walmart*
PEMBROKE PINES, FL
STORE NO. 2591


ISSUE BLOCK			
-------------	--	--	--






CHECKED BY:	RD
DRAWN BY:	RZ/AD
PROTO:	192
PROTO CYCLE:	022417
DOCUMENT DATE:	040417

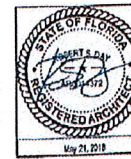

**PROPOSED
EXTERIOR
ELEVATIONS**

SHEET: A2

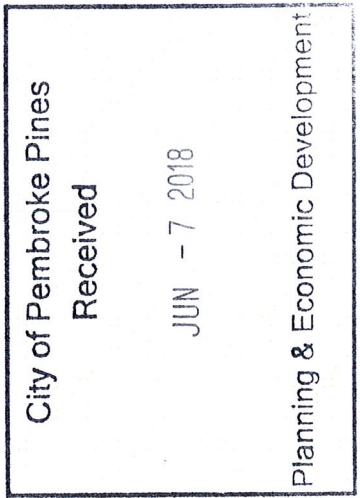

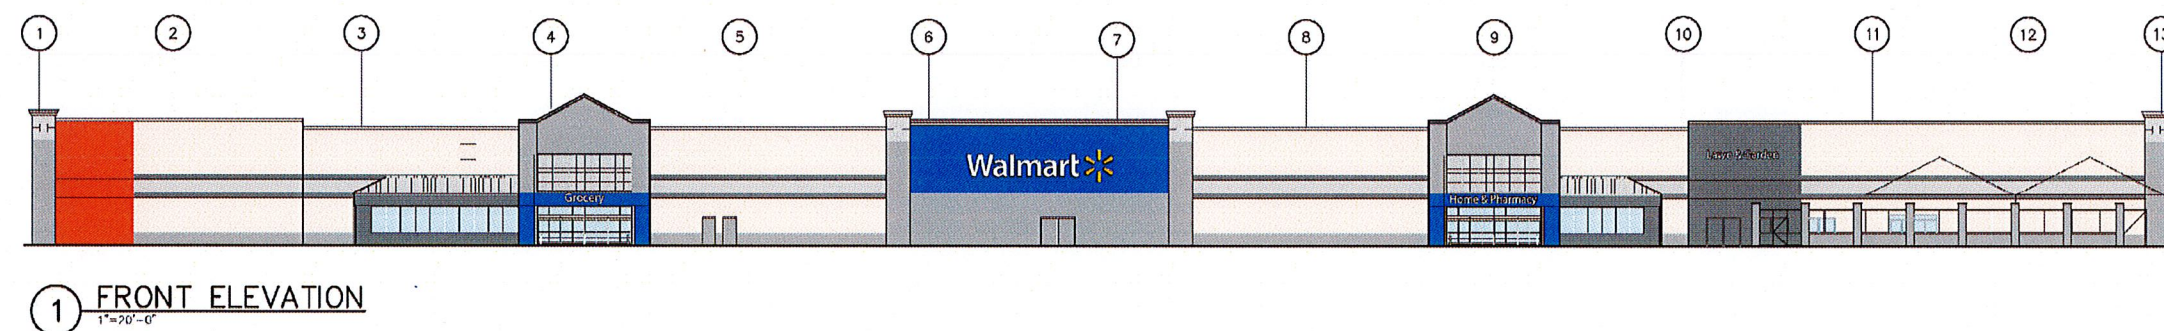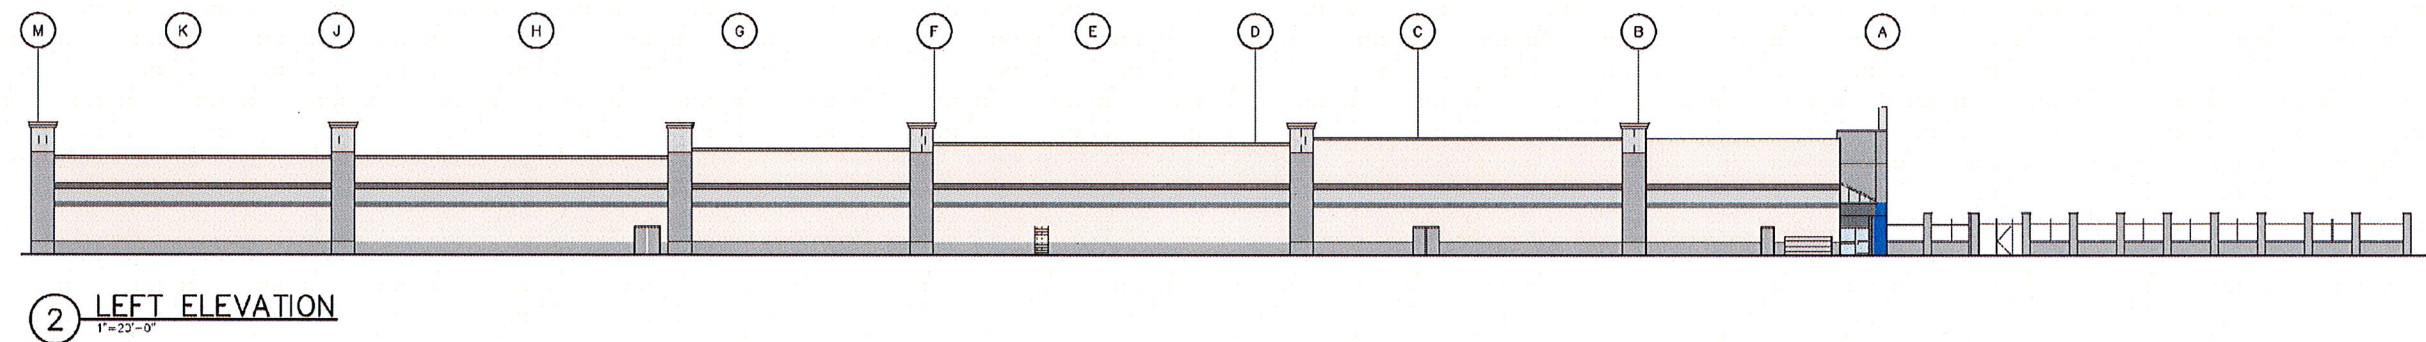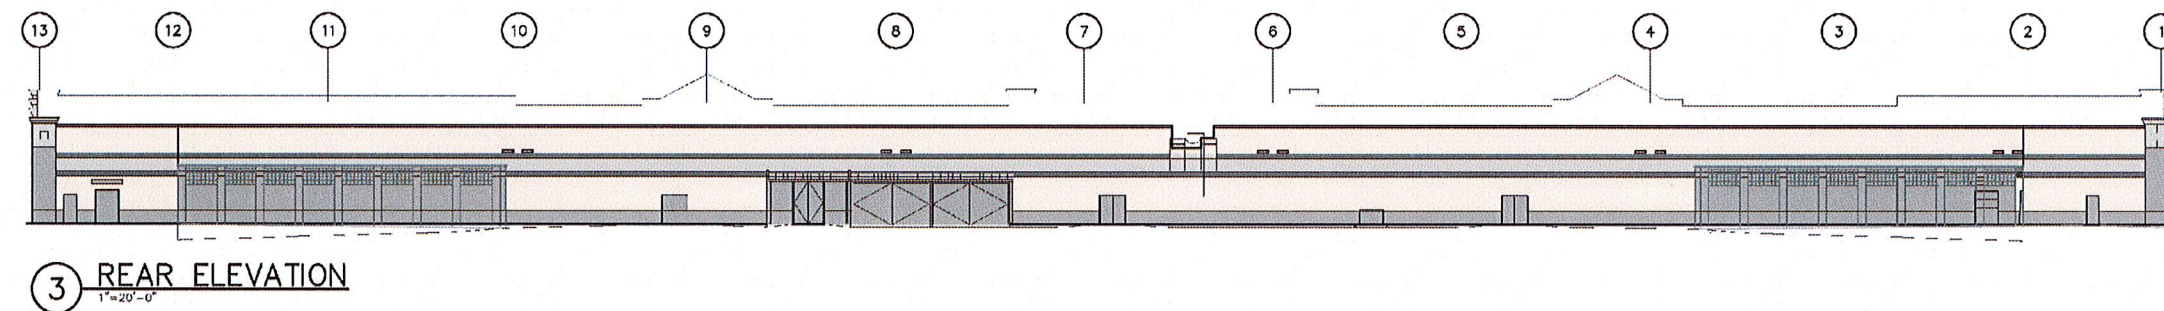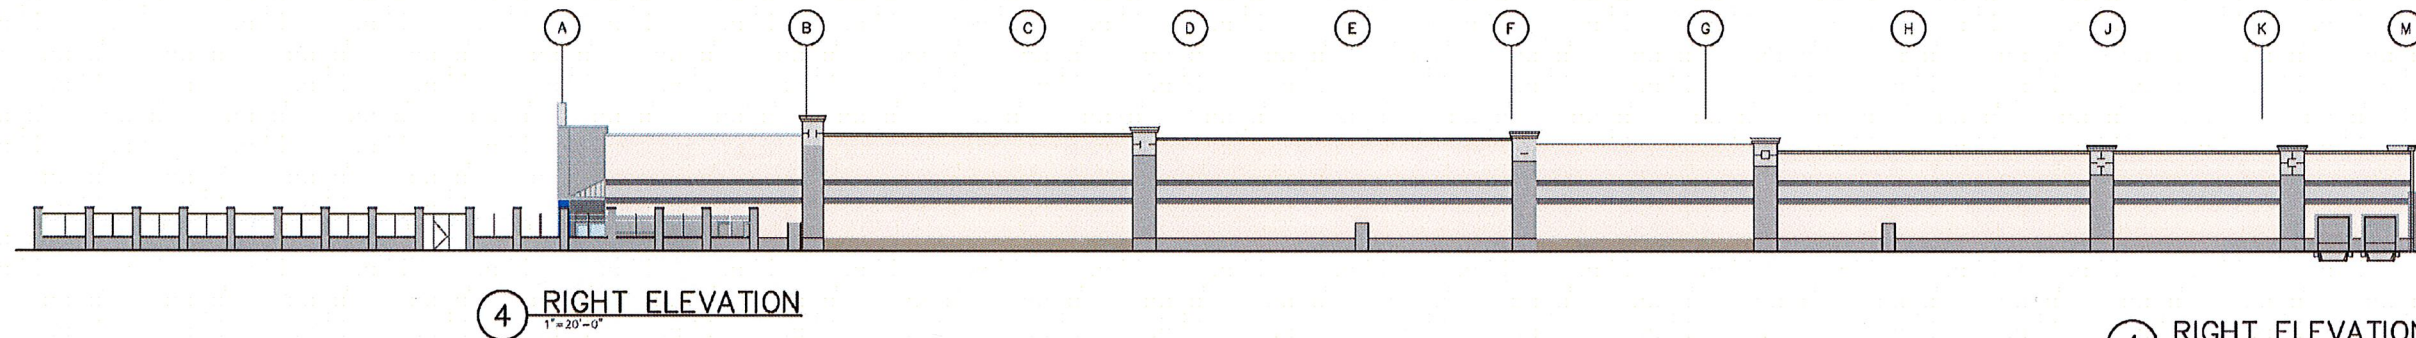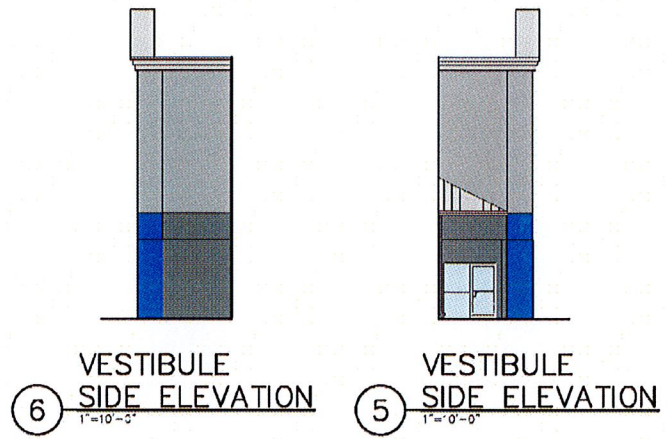

COLOR LEGEND

NOTE: ALL PAINT BY SHERWIN WILLIAMS

EW7013 SW# 7019 "GAUNLET GRAY"
 EW6653 SW# 6651 "CHERISH CREAM"
 EW7015 SW# 7015 "REPOSE GRAY"
 EW7024 SW# 7024 "FUNCTIONAL GRAY"
 EW7005 SW# 7005 "PURE WHITE"




STIPULATION FOR REUSE
 THE DRAWING IS THE PROPERTY OF
 CUBAC & PETERSON, INC. AND IS NOT
 TO BE REPRODUCED OR TRANSMITTED
 IN ANY FORM OR BY ANY MEANS
 ELECTRONIC OR MECHANICAL, INCLUDING
 PHOTOCOPYING, RECORDING, OR BY
 ANY INFORMATION STORAGE AND
 RETRIEVAL SYSTEM, WITHOUT THE
 WRITTEN PERMISSION OF CUBAC &
 PETERSON, INC.

CONSULTANTS

Walmart
 PEMBROKE PINES, FL
 STORE NO. 2591
 JOB NUMBER: 2160432





ISSUE BLOCK

CHECKED BY: RD
 DRAWN BY: RZ/AD
 PROTO: 192
 PROTO CYCLE: 022417
 DOCUMENT DATE: 040417

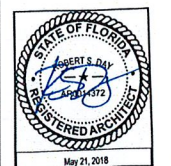

SILVER LAKES
 OUTBUILDING
 EXTERIOR
 ELEVATIONS
 (PROPOSED
 COLORS)

SHEET:
 A2.3

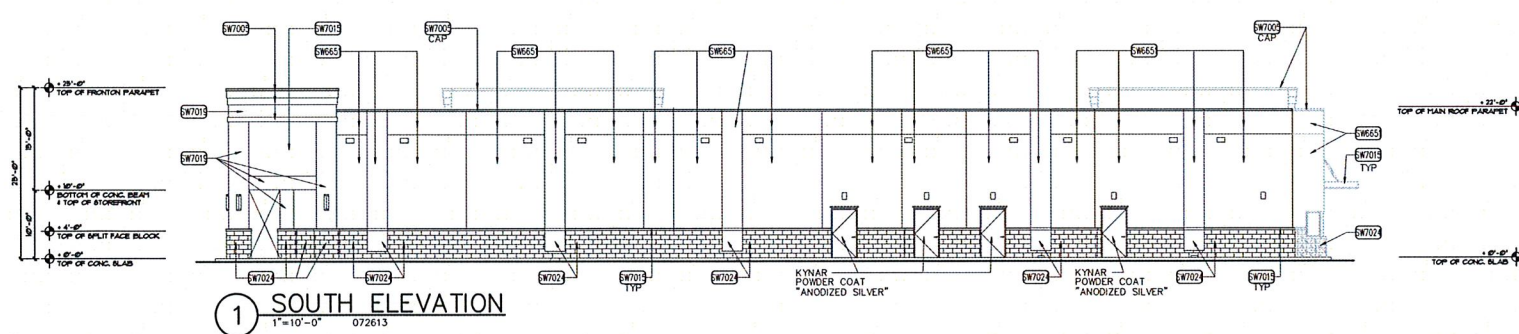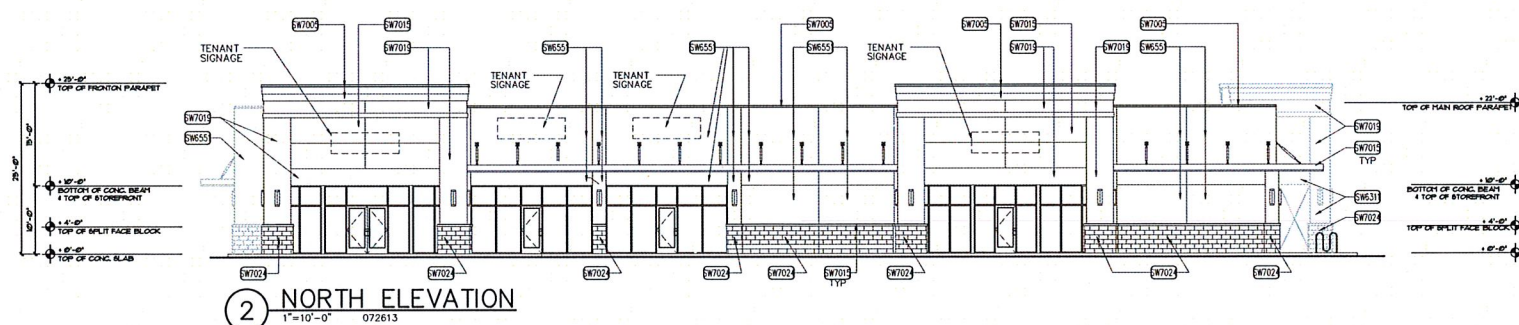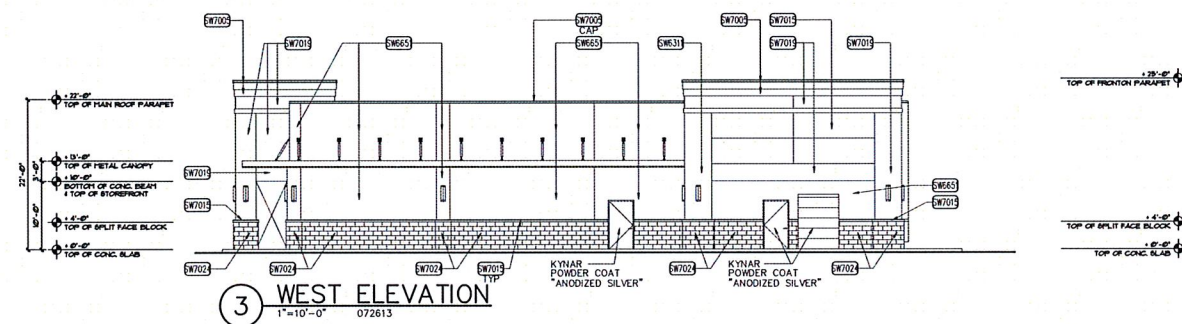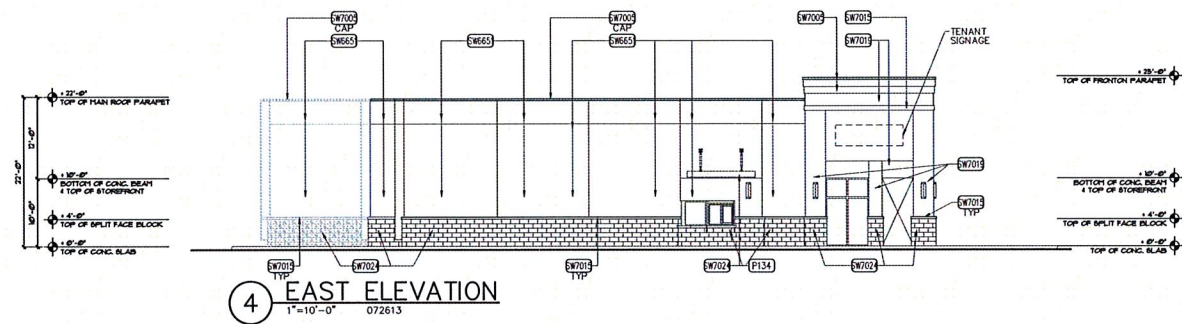

City of Pembroke Pines
 Received

JUN - 7 2018

Planning & Economic Development



1 NORTH ELEVATION
A2.11 SCALE: 1/8" = 1'-0"

1



SHERWIN-WILLIAMS
SW 7019
GAUNTLET GRAY

2




SHERWIN-WILLIAMS
SW 6651
"CHERISH CREAM"

3



SHERWIN-WILLIAMS
SW 7015
"REPOSE GRAY"

4

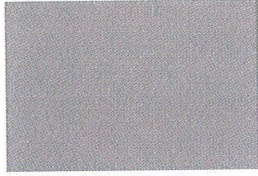

SHERWIN-WILLIAMS
SW 7024
"FUNCTIONAL GRAY"

5




SHERWIN-WILLIAMS
SW 7005
"PURE WHITE"

6



KYNAR 500
"BONE WHITE"


7

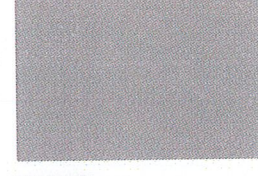

KYNAR
POWDER COAT FINISH
"ANODIZED SILVER"



2 SOUTH ELEVATION
A2.11 SCALE: 1/8" = 1'-0"

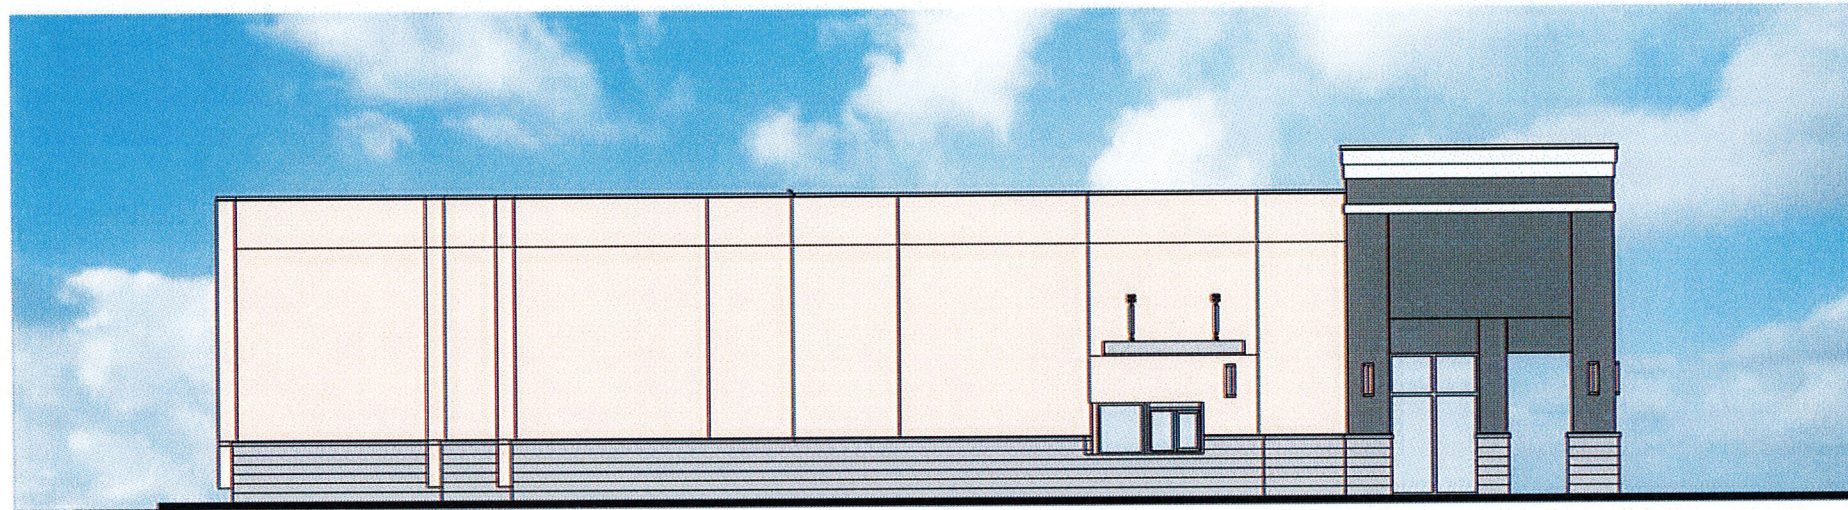

1 EAST ELEVATION
AZ.12 SCALE: 1/8" = 1'-0"

1



SHERWIN-WILLIAMS
SW 7019
GAUNTLET GRAY

2




SHERWIN-WILLIAMS
SW 6651
"CHERISH CREAM"

3



SHERWIN-WILLIAMS
SW 7015
"REPOSE GRAY"

4

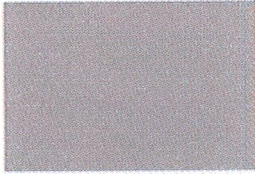

SHERWIN-WILLIAMS
SW 7024
"FUNCTIONAL GRAY"

5




SHERWIN-WILLIAMS
SW 7005
"PURE WHITE"

6




KYNAR 500
"BONE WHITE"

7

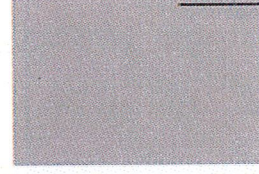

KYNAR
POWDER COAT FINISH
"ANODIZED SILVER"

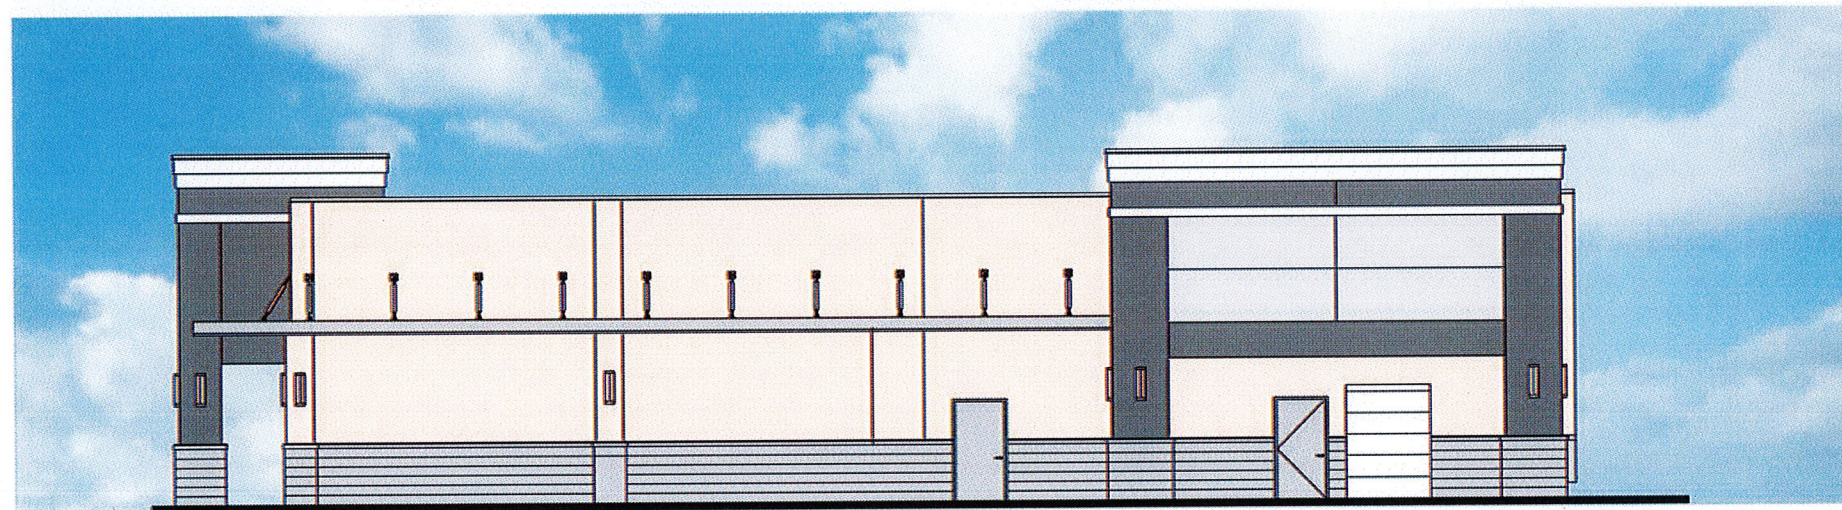

1 WEST ELEVATION
AZ.12 SCALE: 1/8" = 1'-0"