




1:\DR HORTON\MERRICK TOWNHOMES\ACAD\SF ENTRY MONUMENT.DWG

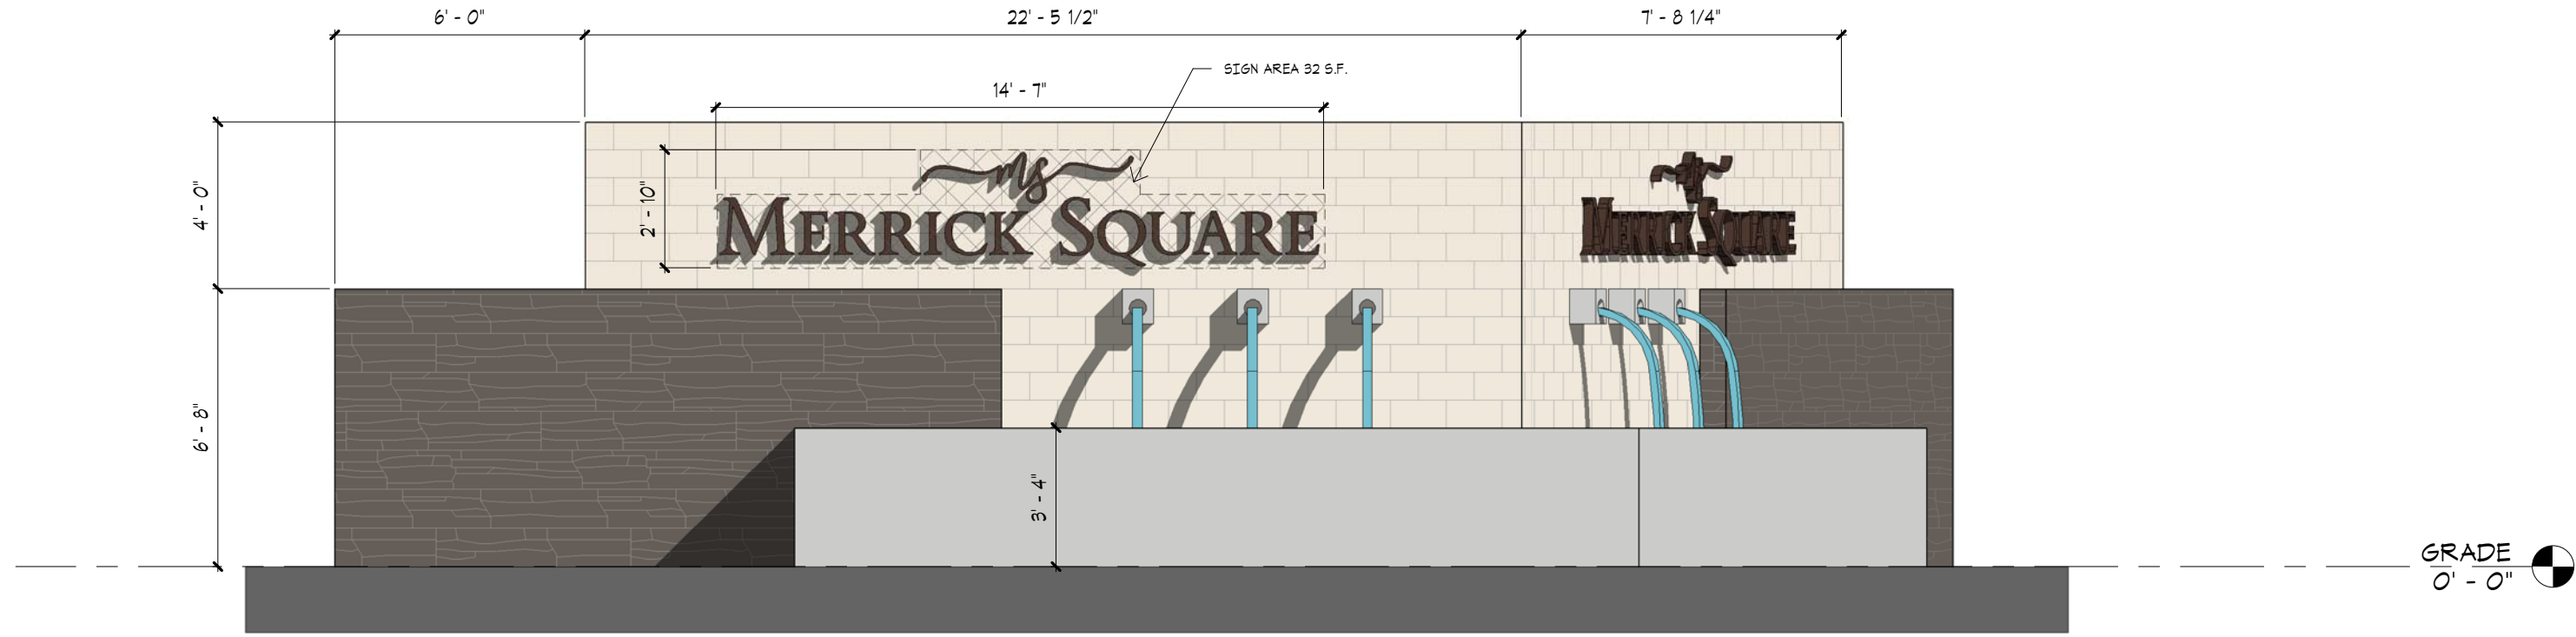


6 RIGHT
1/4" = 1'-0"

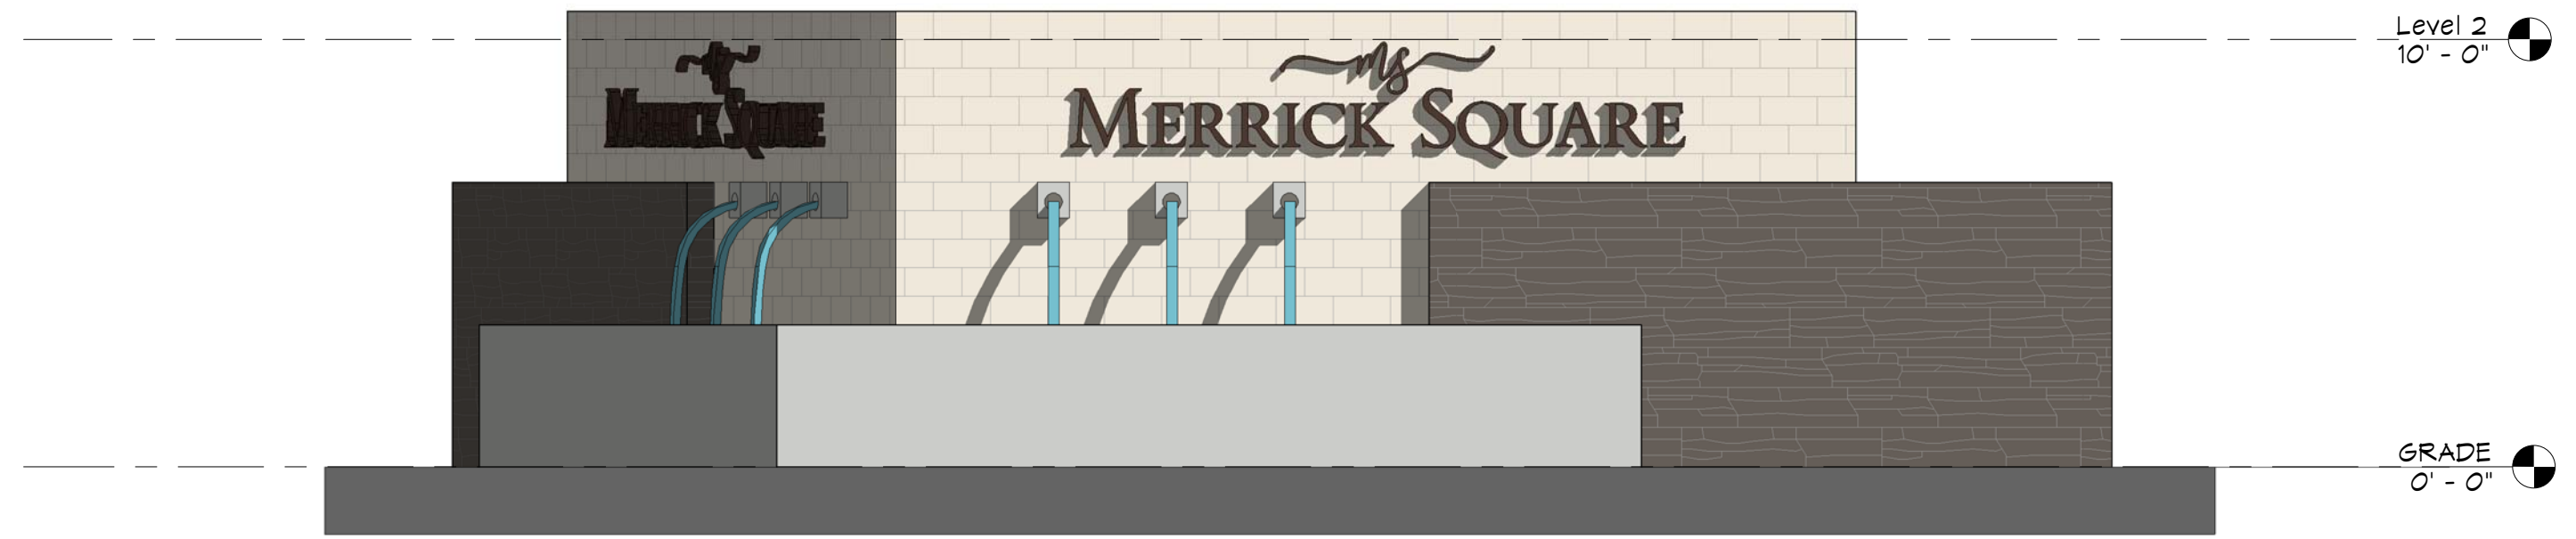


7 LEFT
1/4" = 1'-0"

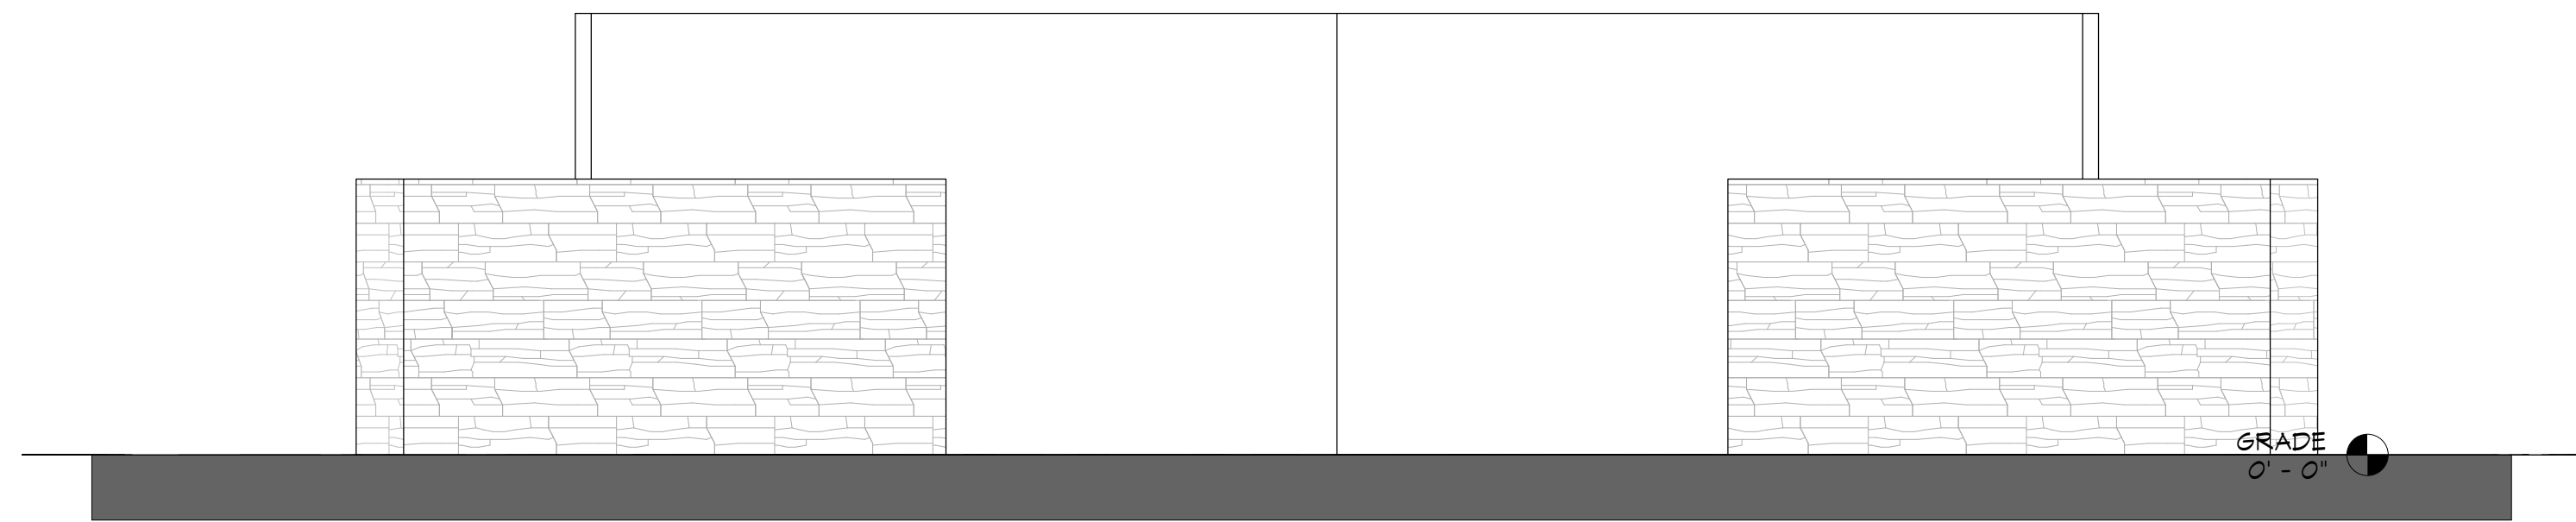


5 REAR ELEVATION
1/4" = 1'-0"

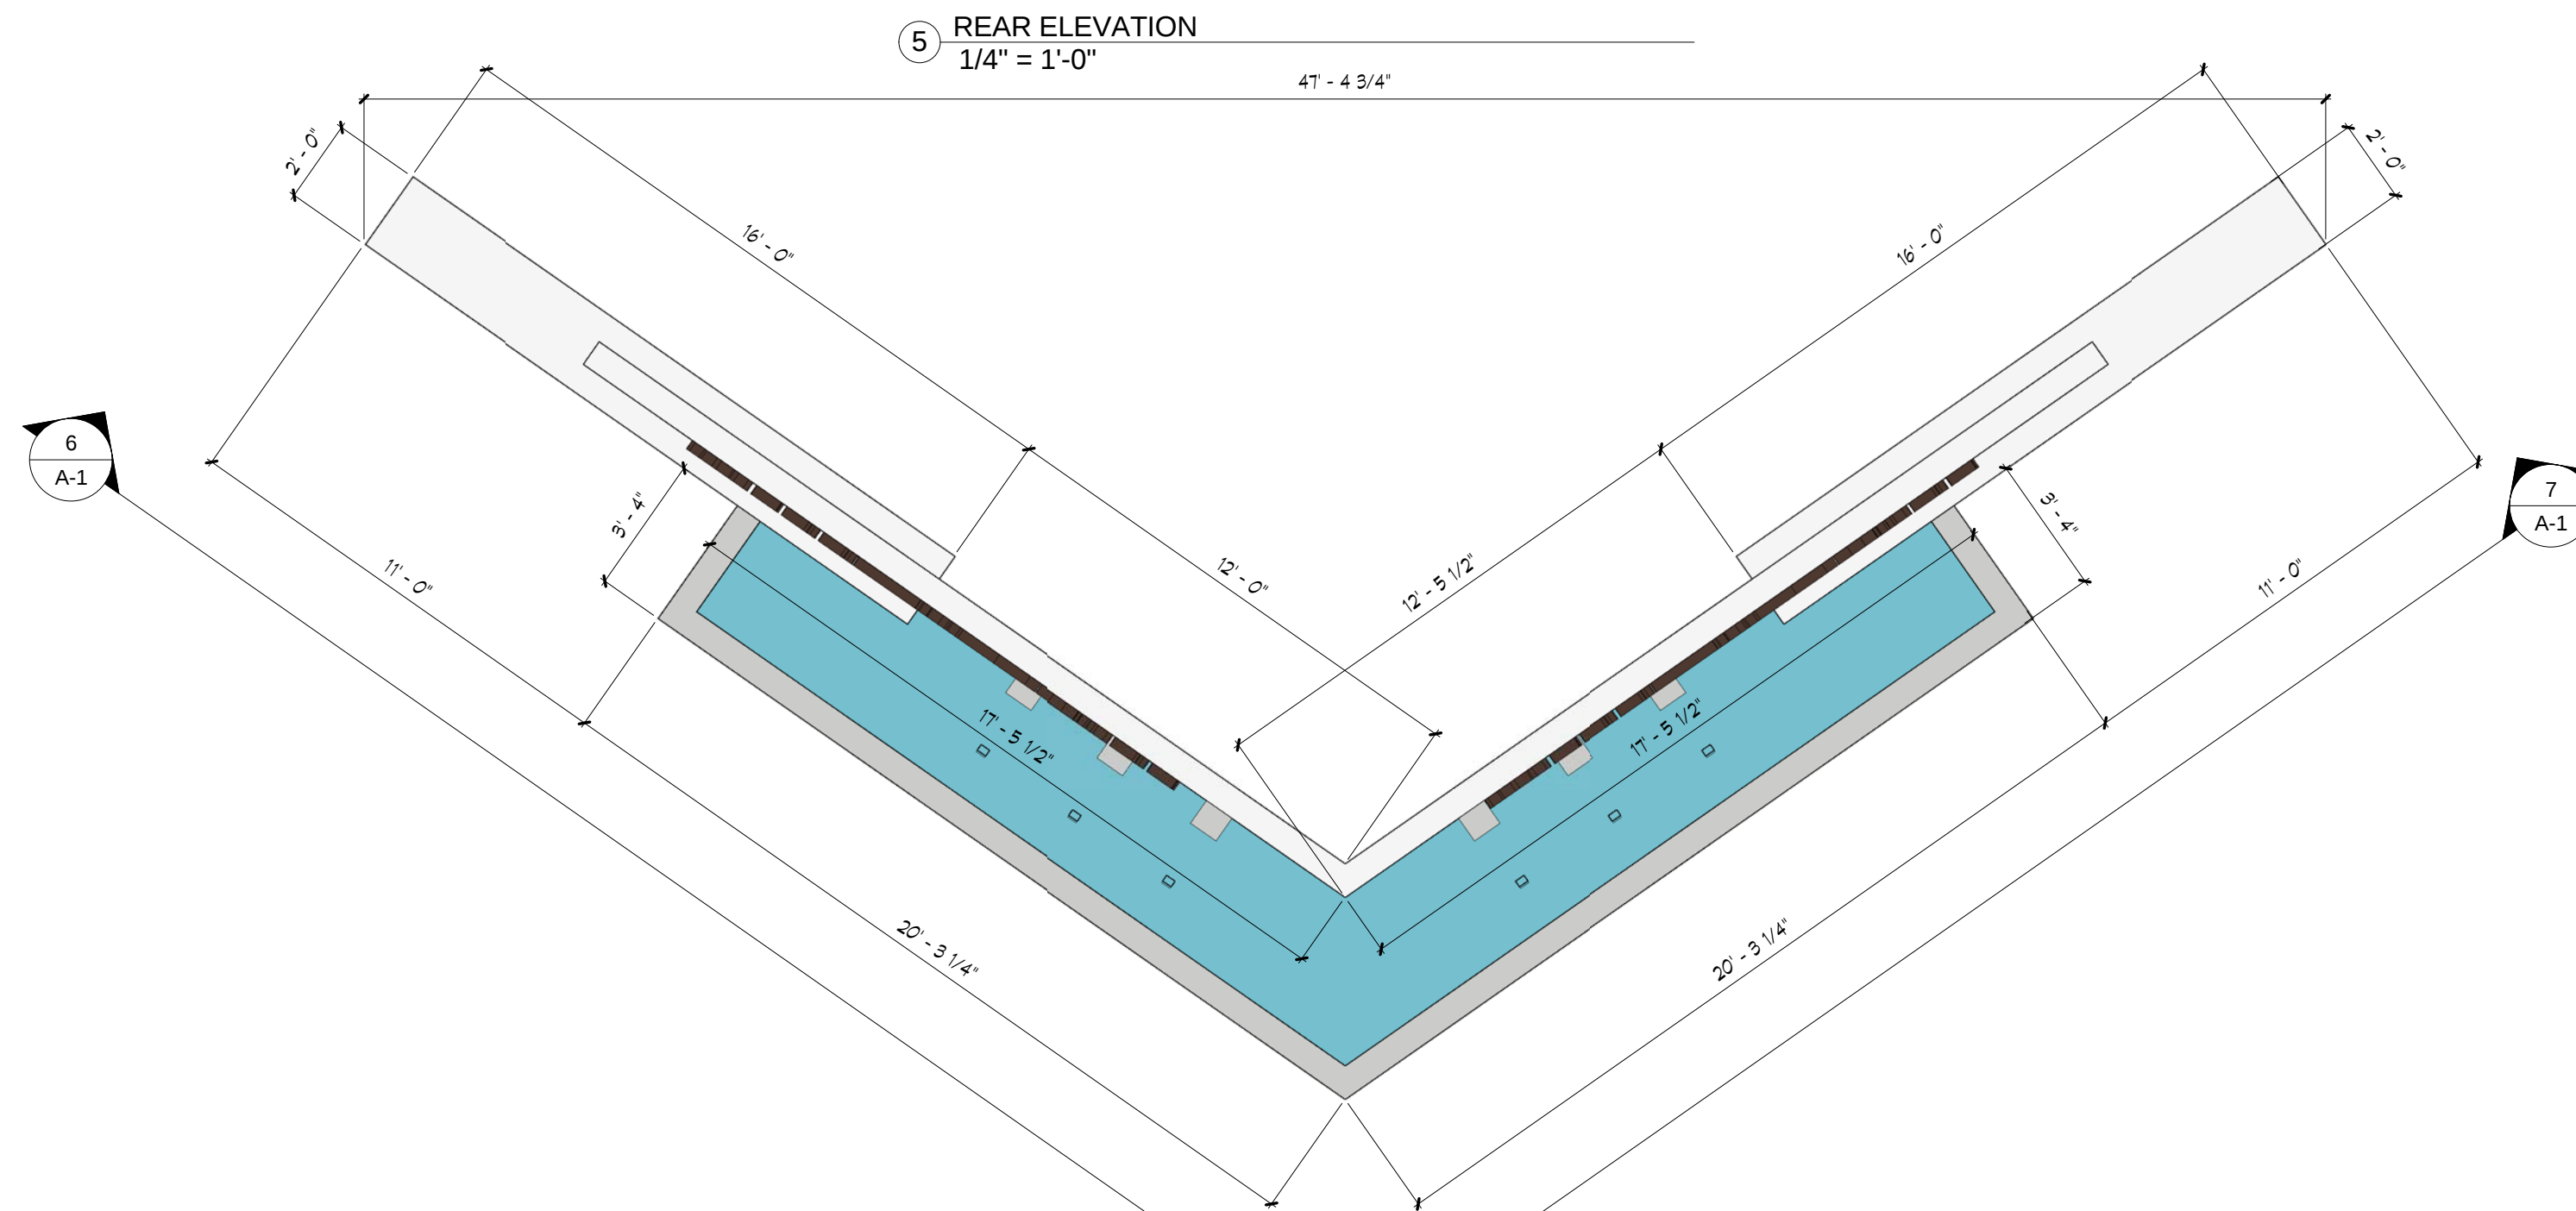


1 PLAN VIEW
1/4" = 1'-0"

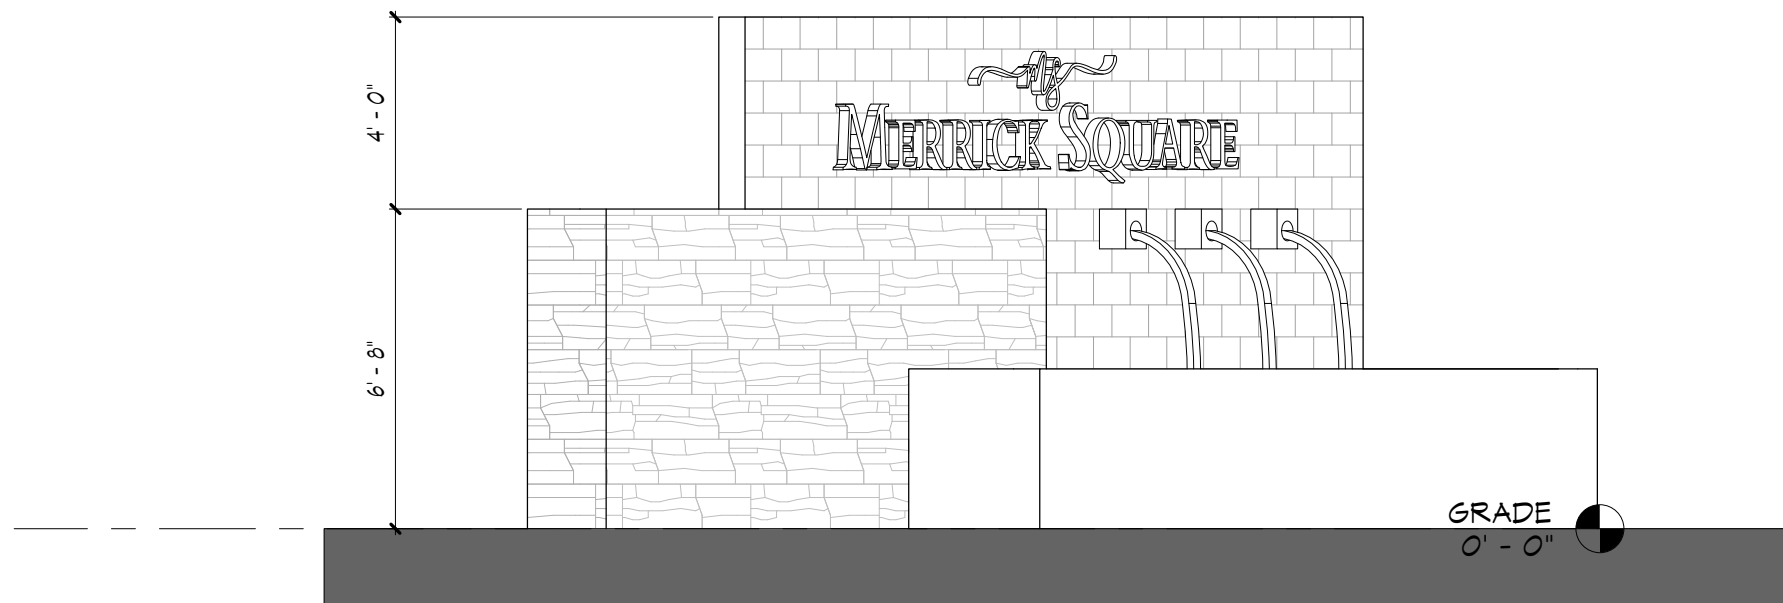

3 LEFT SIDE ELEVATION
1/4" = 1'-0"

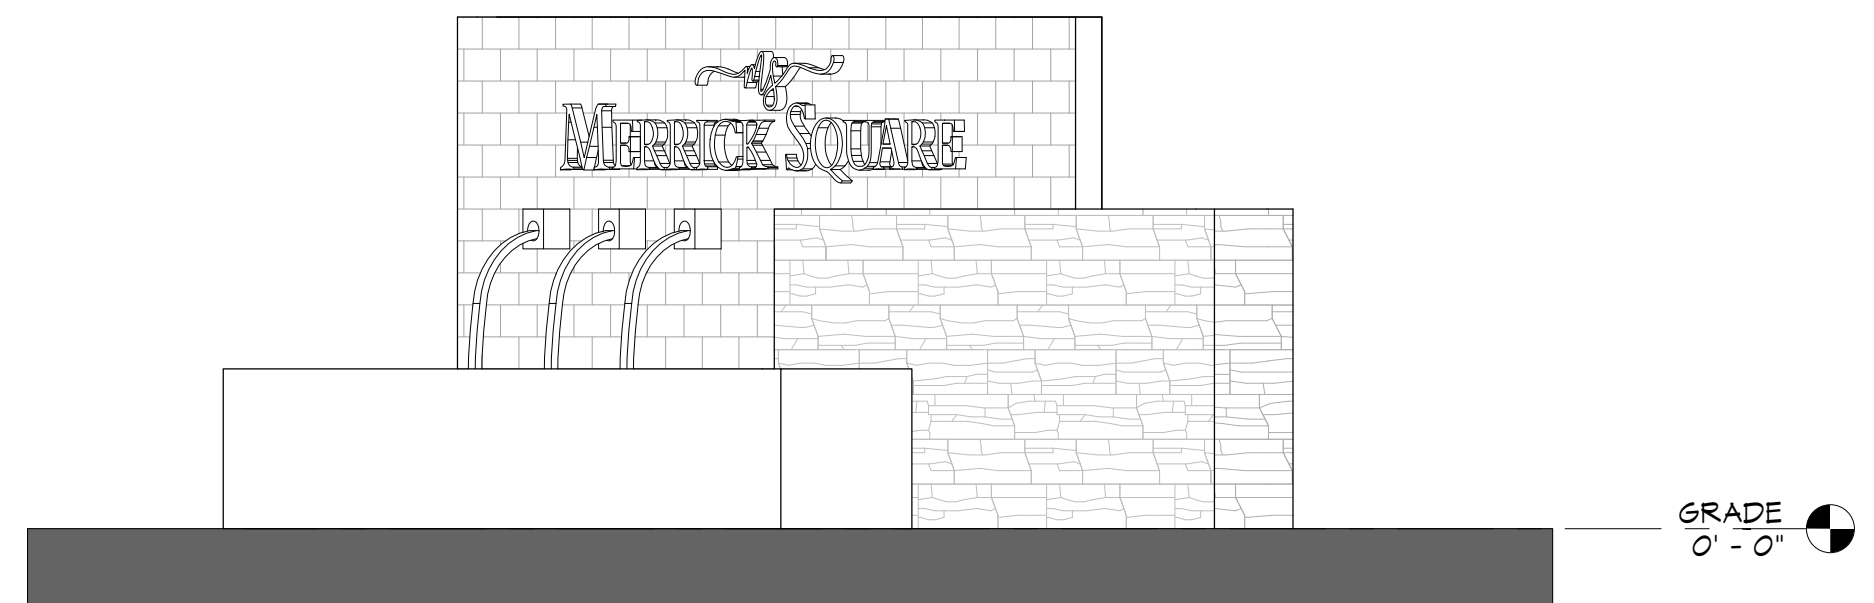

4 RIGHT SIDE ELEVATION
1/4" = 1'-0"

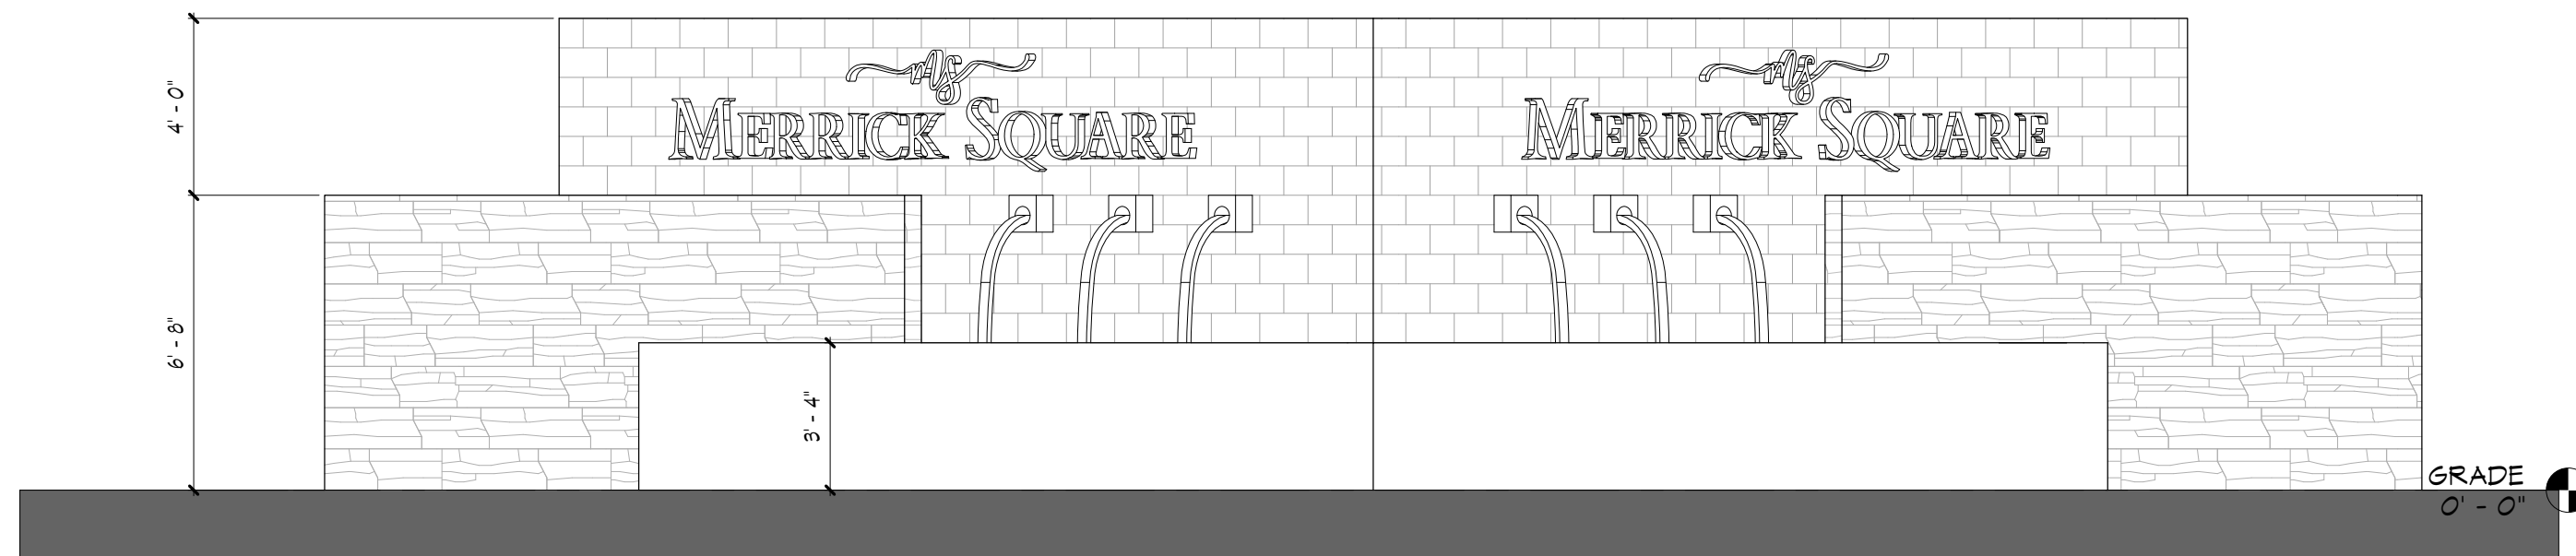


2 FRONT ELEVATION
1/4" = 1'-0"

PROJECT MONUMENT

SHEET INFORMATION

PROJECT INFORMATION
MERRICK
PEMBROKE PINES, FLORIDA

D.R. HORTON
America's Builder
www.drhorton.com
6123 LYONS ROAD, COCONUT CREEK, FL 33073 Tel: (954) 948-3000 Fax: (954) 928-8921

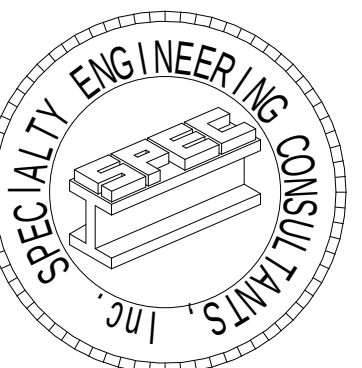

SPECIALTY ENGINEERING
CONSULTANTS, Inc.

1599 SW 30th AVE.
SUITE #20
BOYNTON BEACH, FL 33426

DADE - BROWARD - PALM BEACH
FL, CA #009217

561 - 752 - 5440 OFFICE
561 - 752 - 5542 FAX

FILE NAME:

SCALE

DATE 1/11/2021

RVD. BY Checker

DRWN. BY Author

REVISION SCHEDULE
NO DATE Description

SEAL
D. ADAM LeBLANC, PE FL #77012

SHEET #

A-1