




SOUTH ELEVATION-EXISTING SIGN

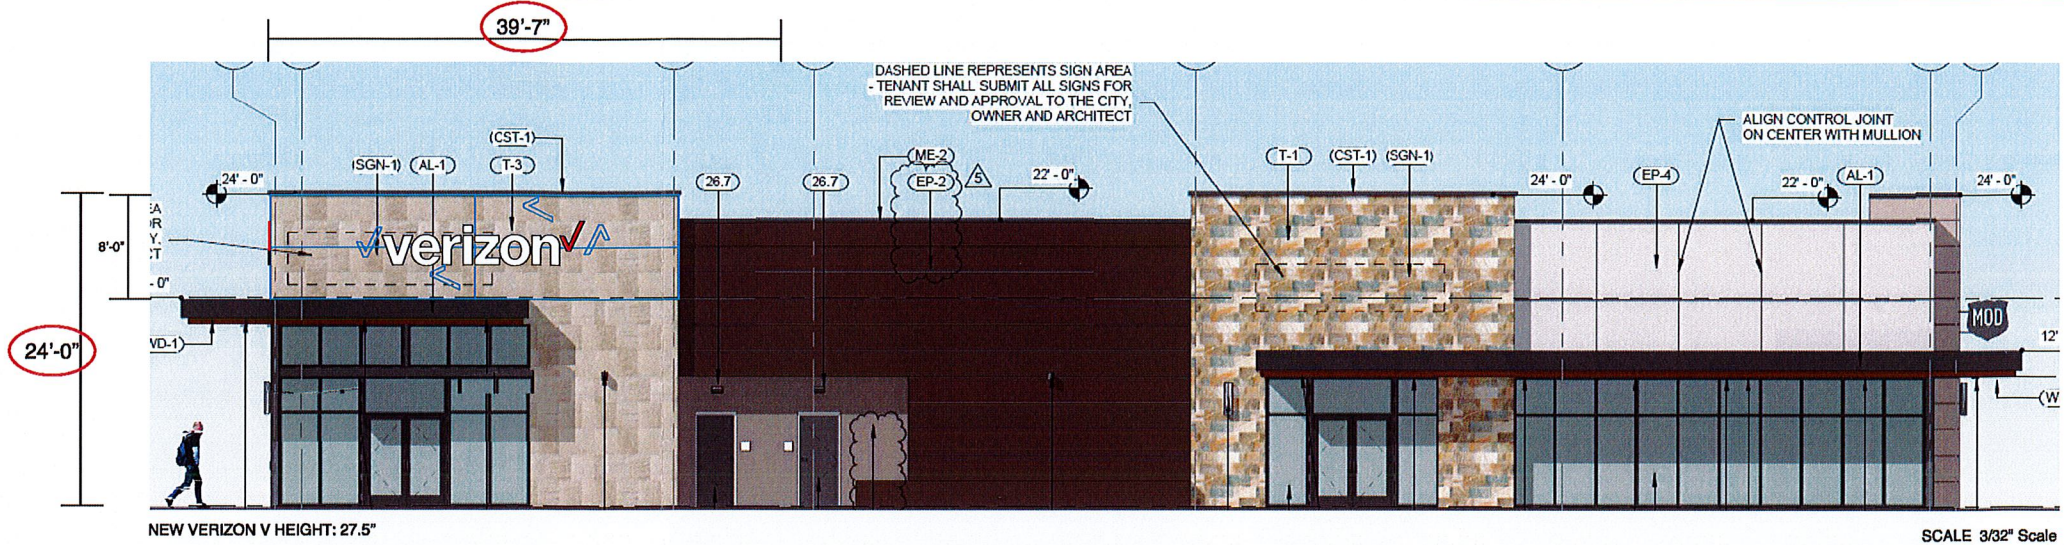

NORTH ELEVATION-EXISTING SIGN

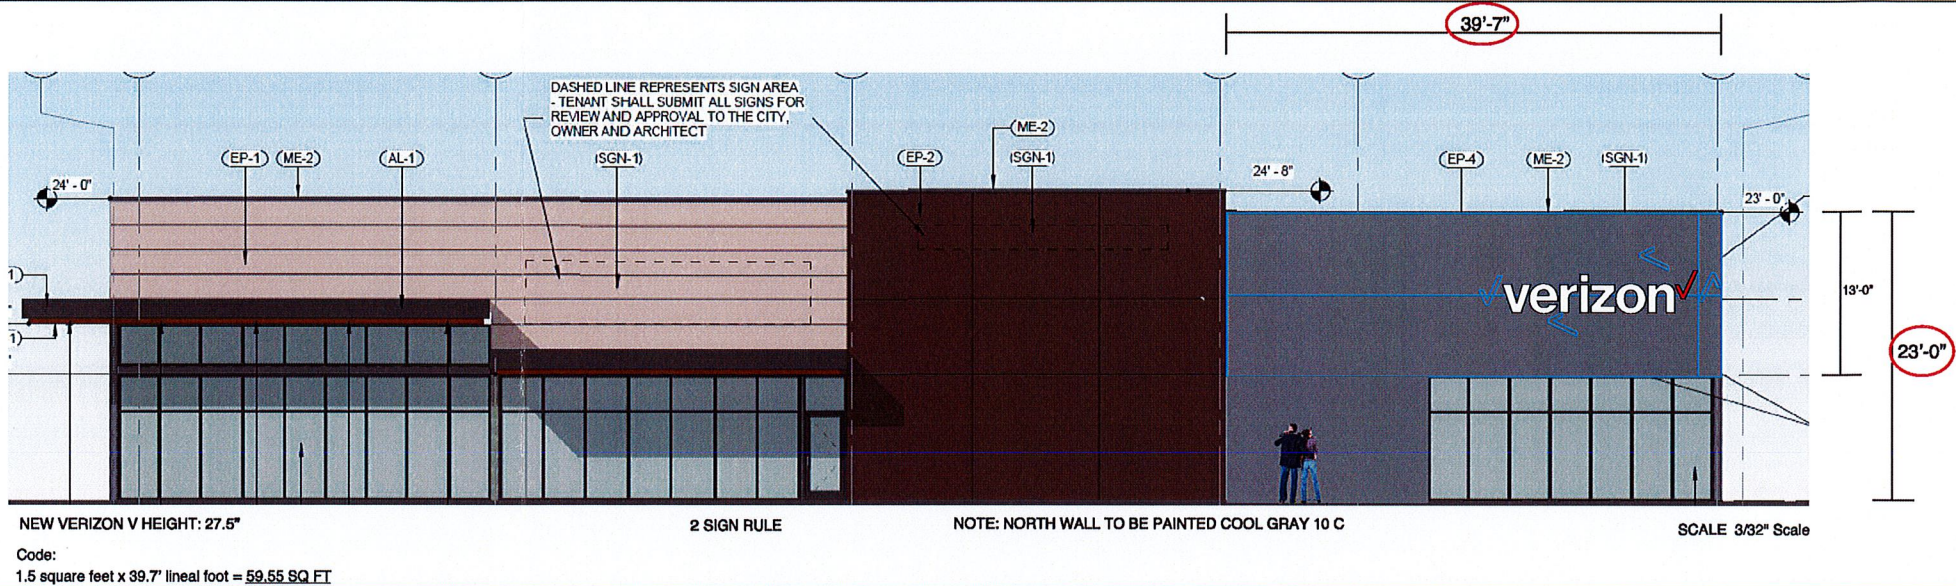

WEST ELEVATION-NEW PROPOSED SIGN

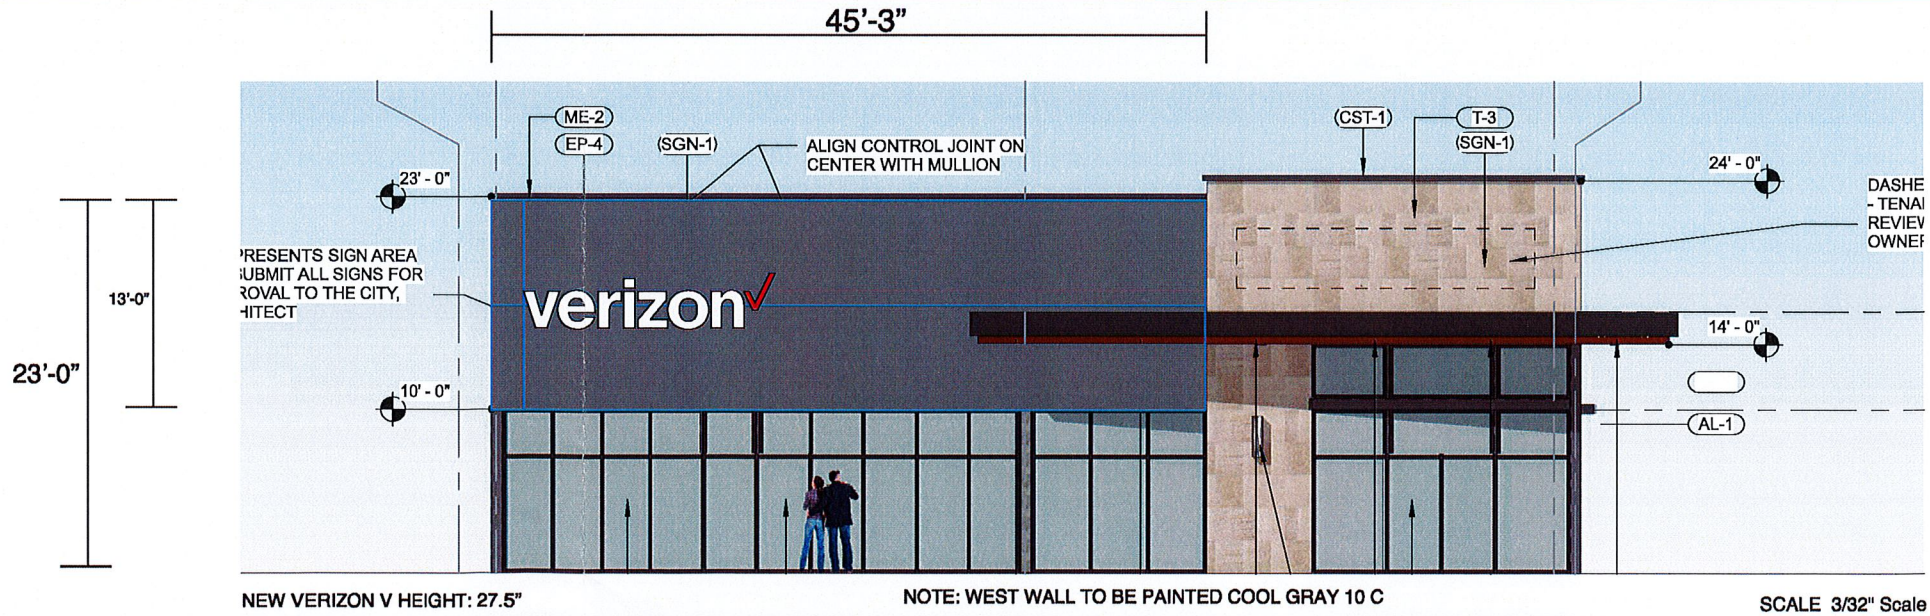

1740 HILL AVENUE
WEST PALM BEACH, FL
33407
561-840-6382
FAX: 561-840-6385

CUSTOMER:
verizon
16040 Pines Blvd. Ste P101
Pembroke Pines, FL 33028

GRAPHIC DESIGNER: Pam Reeves
SALES PERSON: Maria Damiani
DATE: 08.12.2020
REVISED: COMMENTS-03.25.2021




Electrical Qualifier: Stephen M. Kemp

State of: Florida
County of: Palm Beach
The forgoing document was acknowledged
before me _____ day of _____,

Your Name Here, Notary Public
My Commission Expires: _____

SITE PLAN

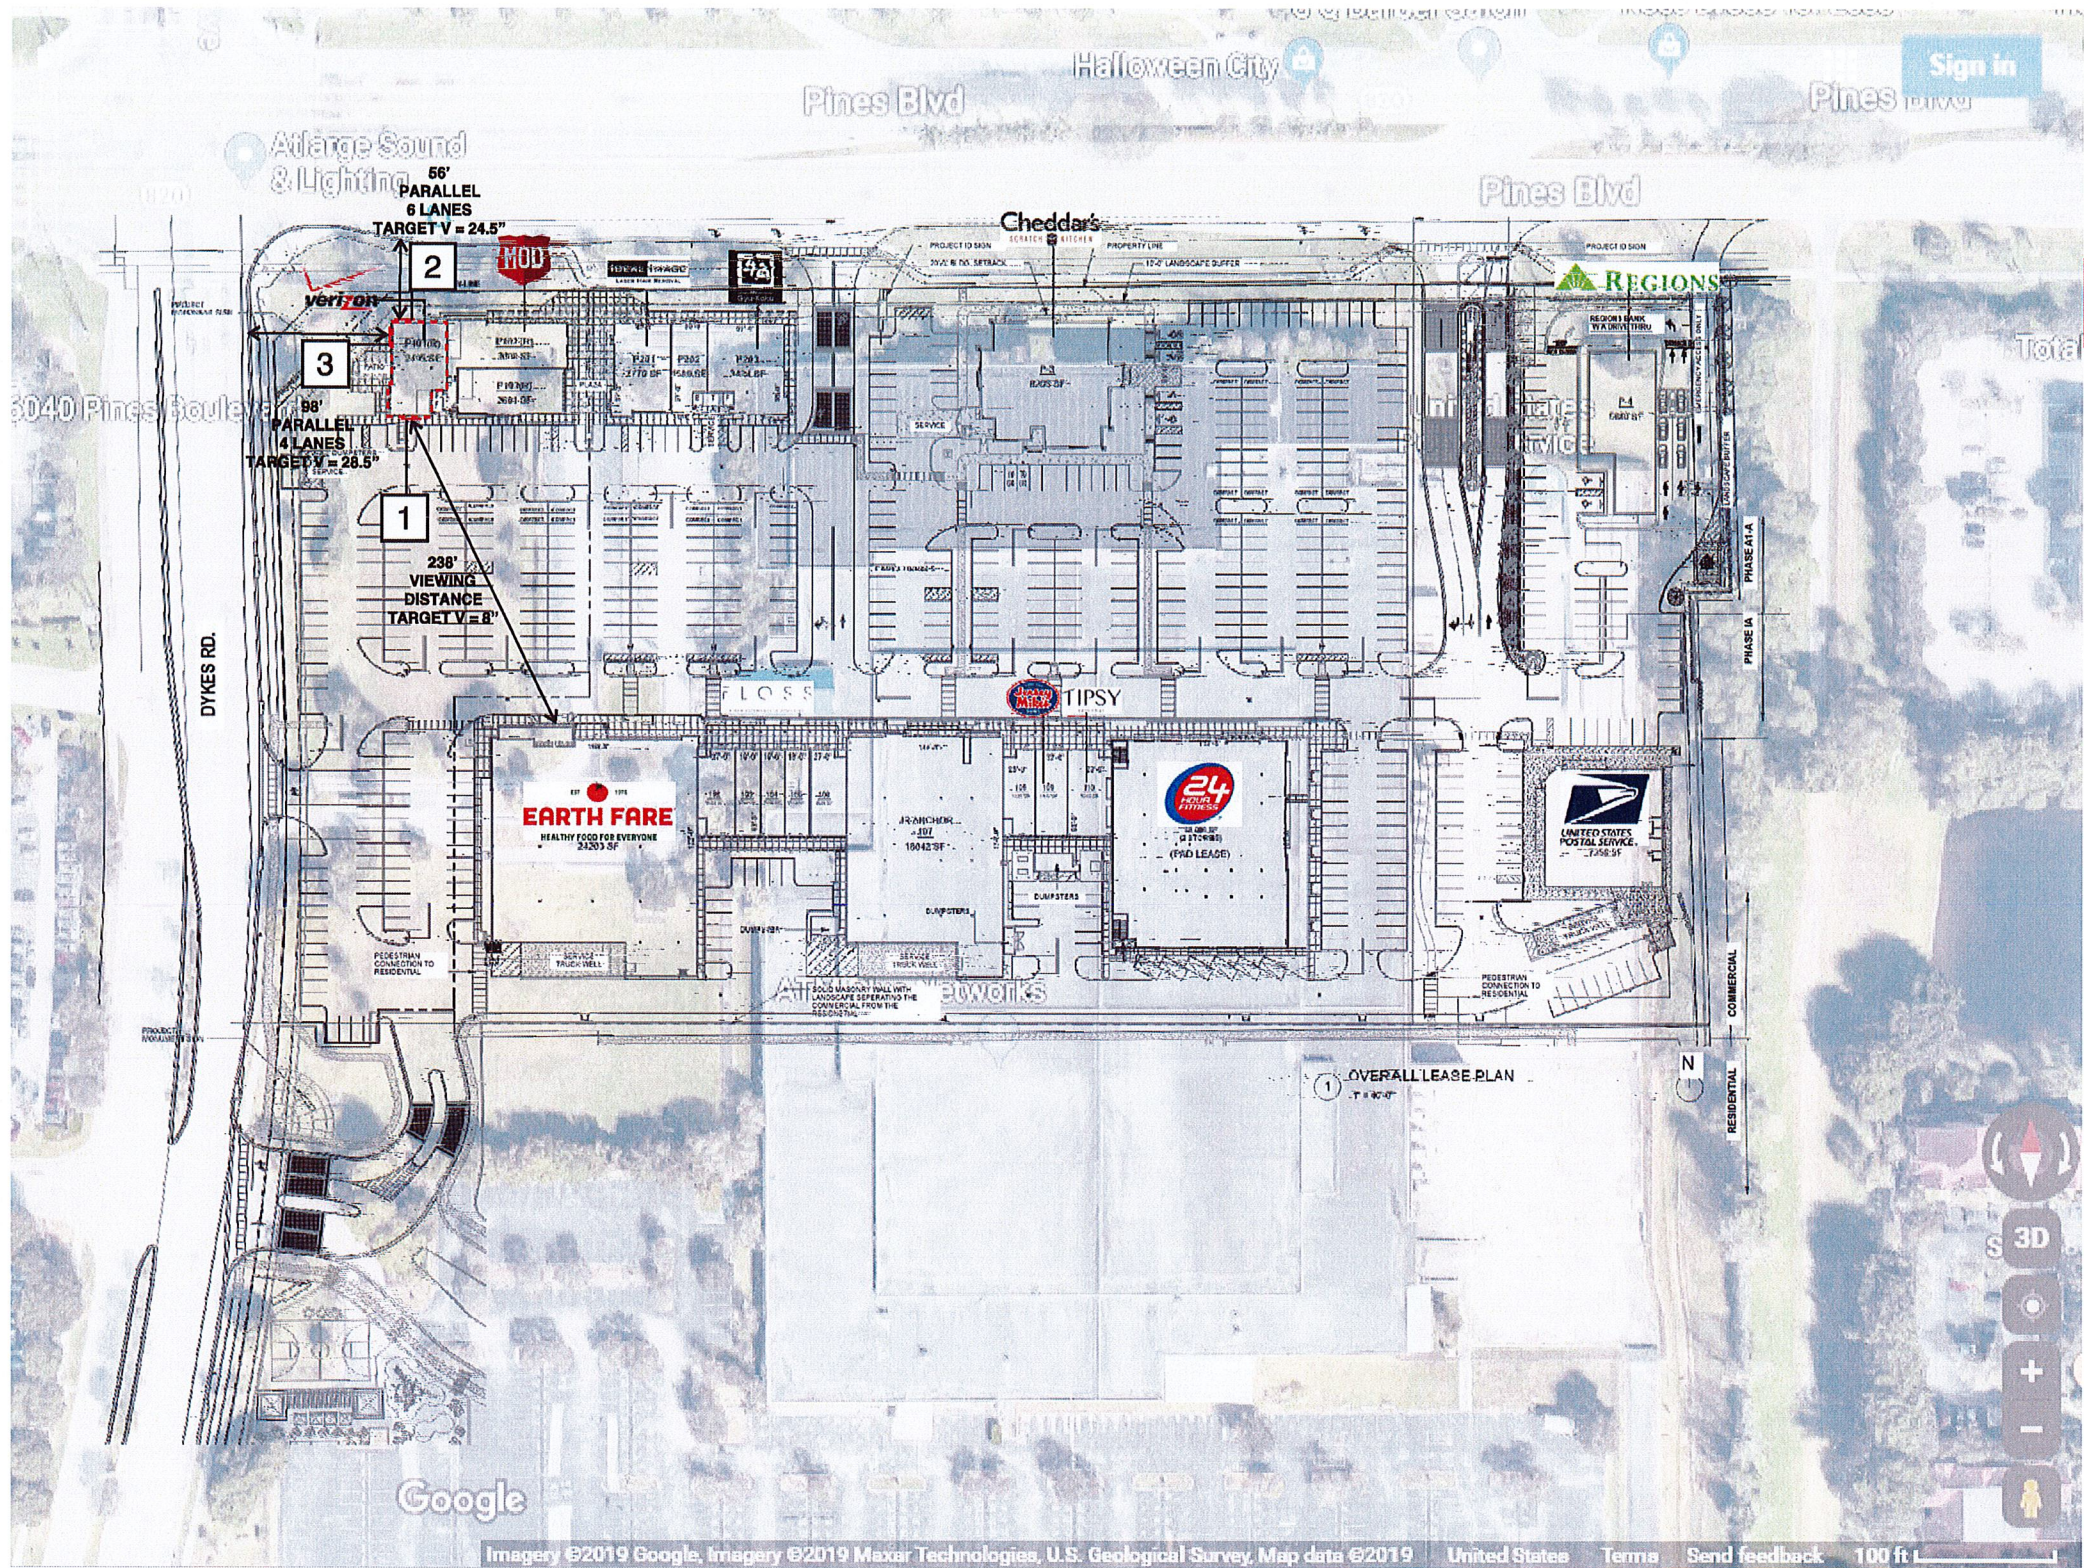

LEGEND		QTY
1	EXISTING SOUTH ELEVATION WALL SIGN	1
2	EXISTING NORTH ELEVATION WALL SIGN	1
3	NEW WEST ELEVATION WALL SIGN	1

KEY

- SIGN LOCATION ———
- BUILDING OUTLINE - - - - -



SCALE 1/128"



1740 HILL AVENUE
WEST PALM BEACH, FL
33407
561-840-6382
FAX: 561-840-6385

CUSTOMER:
verizon
16040 Pines Blvd. Ste P101
Pembroke Pines, FL 33028

GRAPHIC DESIGNER: Pam Reeves
SALES PERSON: Maria Damiani
DATE: 01.31.2022



Electrical Qualifier: Stephen M. Kemp

State of: Florida
County of: Palm Beach
The forgoing document was acknowledged
before me _____ day of _____,
_____.
Your Name Here, Notary Public
My Commission Expires: _____