

CS-21-02-04 - Pines Point Cabinet Project #2

Project Overview

Project Details	
Reference ID	CS-21-02-04
Project Name	Pines Point Cabinet Project #2
Project Owner	Byron Granda Paez
Project Type	ITQ
Department	Purchasing
Budget	\$0.00 - \$0.00
Project Description	The City of Pembroke Pines is seeking PRICING and a TIMELINE from the pool of vendors, to supply and install KITCHEN AND BATHROOM CABINETS, in accordance with the terms, conditions, and specifications contained in the GENERAL SCOPE OF WORK
Open Date	Aug 22, 2022 5:00 PM EDT
Intent to Bid Due	Sep 05, 2022 5:00 PM EDT
Close Date	Sep 05, 2022 5:00 PM EDT



CS-21-02-04 “Pines Point Cabinet Project 2”

PROJECT SPECIFICATIONS

1. Specifications

The City of Pembroke Pines is seeking **PRICING** and a **TIMELINE** from the pool of vendors, to supply and install **KITCHEN AND BATHROOM CABINETS**, in accordance with the terms, conditions, and specifications contained in the GENERAL SCOPE OF WORK for the following apartments:

Facility	Building / Address	Apartment Unit Number	Apartment Description	Apt Type
Pines Point Residences	Bldg. 401 401 N.W. 103 Avenue, Pembroke Pines, FL 33026	151	1 - Bedroom (Small)	A
		154	1 - Bedroom (Large)	B
		253	1 - Bedroom (Large)	B
		256	1 - Bedroom (Large)	B
		267	1 - Bedroom (Large)	B
		354	1 - Bedroom (Large)	B
		462	1 - Bedroom (Large)	B
		554	1 - Bedroom (Large)	B
	Bldg. 601 601 N.W. 103 Avenue, Pembroke Pines, FL 33026	255	1 - Bedroom (Large)	B
		353	1 - Bedroom (Large)	B
		364	1 - Bedroom (Large)	B

2. Timeline

The City is requesting for this project to be completed within 10 weeks from the issuance of the Purchase Order.

The City shall prioritize project awards by price, availability, and turnaround time. In the event the lowest priced firm in the pool of contractors does not have the capacity or ability to accomplish a project within the required time frame, the City shall move to engage the next lowest priced CONTRACTOR with adequate availability and acceptable turnaround time.

NOTE: Should a CONTRACTOR decline to bid on two projects within a twelve-month period, their contract may be terminated, at the sole discretion of the CITY.

3. Site Visits

To schedule a site visit for this project, please contact the Pines Point Property Manager, Lisbel Valencia, at (954) 392-9470 or lvalencia@ppines.com.



GENERAL SCOPE OF WORK

To assist bidders, the City is providing this document, which contains a summary of the General Scope of Work, and related information that was originally included in **RFQ # CS-21-02** **“Kitchen & Bathroom Cabinet Fabrication & Installation for the Housing Division.”**

1. SCOPE OF WORK

As in all apartment complexes, the floor plan dimensions from apartment to apartment may vary slightly. CONTRACTOR is responsible for field verifying the measurements of each unit before ordering and manufacturing of materials to assure proper fit at installation.

Existing cabinet and top configurations may vary from the design documents. In all such cases, the new cabinets and tops shall match the design documents (**See Pines Place Housing Plans and/or Pines Point Housing Plans**).

1.1 CABINETS AND VANITIES

The CONTRACTOR shall supply all required expertise, labor, tools, equipment, materials, and services required to provide a complete cabinet and vanity installation in accordance with the approved plans, specifications and interior finish schedules, City and Municipal codes and regulations and satisfactory to the CITY. The work shall include, but shall not necessarily be limited to, the following:

1. The CONTRACTOR shall prepare shop drawings for each unit type based on the architectural layouts. Such shop drawings shall be submitted to the CITY’s PROJECT MANAGER for approval. No manufacturing of the cabinets and vanities shall commence until the shop drawings have been approved and returned to the CONTRACTOR.
2. The CONTRACTOR shall provide all cabinets and vanities for all units in accordance with the plans and specifications, highest quality and workmanship standards and to the satisfaction of the CITY.
3. The dishwashers in all units are being removed as they become inoperable, or when the cabinets are replaced. CONTRACTOR’s bid submittals shall allow for a 24” base cabinet in lieu of leaving a space for a dishwasher.
4. The CONTRACTOR shall remove any existing kitchen or bathroom plumbing and leave onsite for CITY. CONTRACTOR shall remove cabinets, vanity and tops from Pines Point and Pines Place and shall properly dispose of materials from both locations in the dumpster provided at Pines Place: 8210 Florida Drive, Pembroke Pines, FL 33025.
5. The CONTRACTOR shall site measure each unit to ensure that the dimensions will be compatible with the approved cabinet layouts. Any variances are to be immediately reported to the CITY’s PROJECT MANAGER.



6. The CONTRACTOR shall confirm that all electrical within the cabinet layout is correctly positioned for the purpose intended. Any variances are to be immediately reported to the CITY's PROJECT MANAGER.
7. The CONTRACTOR shall confirm that all roughed-in plumbing for kitchen sinks, vanity basins and toilets are correctly positioned for the purpose intended. Any variances are to be immediately reported to the CITY's PROJECT MANAGER.
8. The CONTRACTOR shall confirm that all cabinets and vanities within each unit will be installed so as not to project into the area required for door jambs and casings. Any variances are to be immediately reported to the CITY's PROJECT MANAGER.
9. The CONTRACTOR shall provide all cut outs for plumbing and electrical trades as required and seal around all cabinet penetrations.
10. All cabinets to be installed to allow for equal sized fillers where possible. Include all filler and joiner strips for cabinet faces for a tight fit to all adjacent surfaces. All exposed edges of cabinet material to be edge taped and sealed. Include all filler under upper cabinets as required, matching color caulking, and toe kick installed and sealed as needed.
11. The CONTRACTOR shall design and manufacture the cabinets and vanities with adequate support for all quartz countertops including projecting countertops such as eating bars or vanity pork chops not directly supported by a cabinet.
12. The CONTRACTOR shall ensure that all wall-hung cabinets are attached directly to the framing members and shall install white plastic caps over all supporting screws on the inside of wall hung cabinets.
13. The CONTRACTOR shall complete with all base cabinets, uppers, backs, gables, cabinet tops and bottoms, base kicks toe kicks, cabinet shelving, adjustable shelving, doors and drawer fronts and all accessories. Such as, drawer hardware and slides, door and drawer handles etc. all for a complete installation. Cabinet gables will be the same finish as the cabinet door.
14. Following the complete installation of all Cabinets, Vanities and Counter tops for each unit, the CONTRACTOR shall inspect each installation to ensure all:
 - a. Cabinets, Vanities are complete
 - b. Cabinet and Vanity adjustable shelving has been installed
 - c. Cabinet and Vanity drawers operate smoothly
 - d. Cabinet and Vanity doors have been installed plumb and are properly adjusted



- e. All required Cabinet, Vanity and Counter Top touch-ups have been completed
- f. Caulking has been completed all around cabinetry and backsplash to wall and countertops

15. The CONTRACTOR shall fill and/or touch-up any minor imperfections or damage on the finished cabinets and vanities following installation to ensure a high quality “furniture” finished product.

1.2 CABINET SPECIFICATIONS

1. All cabinet boxes are to be frameless and constructed of $\frac{3}{4}$ ” (three quarter inch) plywood glued and screwed.
 - a. The sides and bottom shall be of $\frac{3}{4}$ ” (three quarter inch) plywood construction with white HPL interior.
 - b. The back shall be $\frac{1}{4}$ ” (one quarter inch) finished plywood, dadoed into sides and bottom.
 - c. Exterior edges to be banded in coordinating color depending on apartment location
2. Doors to be $\frac{3}{4}$ ” (three quarter inch) plywood.
 - a. Interior finished with white HPL.
 - b. Door faces to be laminated on outside and edge banded with Wilsonart # 7957K-78 or Wilsonart # 6206-43 depending on apartment location.
 - c. Hinges to Blum type 70M2550.TL 100 Degree CLIP Hinge, Free Swing, Full Overlay
3. Drawer Boxes are to be constructed of $\frac{1}{2}$ ” plywood with finished interior glued and box nailed.
 - a. Bottoms shall be dadoed in all 4 sides. Bottoms to be $\frac{1}{4}$ ” (one quarter inch) finished plywood.
4. Drawer faces are to be $\frac{3}{4}$ ” (three quarter inch) plywood finished and edge banded with coordinating color depending on apartment location.
5. Drawer guides to be soft close 20 in. Full Extension Side Mount Ball Bearing Drawer Slide.
6. All door and drawers to be fitted with Richelieu Functional Steel Pull – 332 PN: 33205195.
7. Shelving for all cabinets to be $\frac{3}{4}$ ” plywood finished both sides with white HPL and edge banded with matching color.
 - a. Shelving to be adjustable via metal shelf pins.



8. Time is considered to be of the essence and the CONTRACTOR agrees not to cause undue delay to the CITY's PROJECT MANAGER's schedule of construction.

1.3 GENERAL CONDITIONS

1.3.1 WORK

The term "Work" includes all labor, materials, equipment and services required of the CONTRACTOR, as shown, described or inferred in the Contract Documents. The CONTRACTOR is only to use its own forces and/or CITY / CITY's PROJECT MANAGER approved sub-trades to undertake the Work. The CONTRACTOR may not sub out further work without the prior written consent of the CITY's PROJECT MANAGER, such consent to be granted at the discretion of the CITY.

1.3.2 PERFORMANCE STANDARDS, LICENSES, AND INSPECTIONS

The CONTRACTOR agrees to do all work in accordance with the plans, specifications, and performance standards and in accordance with good building practice, any and all city, county and federal laws and codes pertaining thereto and to the satisfaction of the CITY. The CONTRACTOR further agrees to obtain all licenses required in connection with his work and to inform the CITY's PROJECT MANAGER of the date and time work will be ready for inspection as well as nature of the inspection.

1.3.3 GENERAL SITE MAINTENANCE

1. The CONTRACTOR shall clean up, remove, and dispose of all debris associated with this work to the dumpster provided by CITY. Maintain cleanliness of the property at all times.
2. All work, including start-up of equipment, is to be performed during regular working hours as specified by the CITY's PROJECT MANAGER, unless approved otherwise.
3. The CONTRACTOR is responsible for protecting the work of other trades from any damage caused by CONTRACTOR's own work forces.

1.3.4 GENERAL RESPONSIBILITIES

1. The CONTRACTOR is responsible to familiarize themselves with the site and point out any potential problems before starting the job.



2. The CONTRACTOR shall be responsible to supply and maintain all required temporary lighting and/or extension cords required to perform his work. The CITY shall provide an electrical service within CONTRACTOR's work area.
3. The awarding of this Contract shall be based on the assurance that adequate, qualified manpower will be provided to carry out this scope of work, and work will be commenced and completed as per the Project Schedule, as revised from time to time by the CITY'S PROJECT MANAGER.
4. Provide all necessary equipment and personnel required for off-loading handling and distribution of the CONTRACTOR's materials.
5. Provide additional labor for overtime and Saturday work as required from time to time to comply with Project Schedule at no additional cost to the CITY.
6. Provide all necessary temporary facilities necessary to carry out this work. Obtain permission from the CITY's PROJECT MANAGER prior to locating any temporary facilities on site. Erection of any sign on the site by the CONTRACTOR or its Sub-CONTRACTORS is not allowed without permission from the CITY's PROJECT MANAGER.
7. Cooperate with other trades to ensure a smooth and safe flow of work. Provide a plan detailing sequencing of work to the CITY's PROJECT MANAGER.
8. The CONTRACTOR agrees that the CITY is not responsible for fire, theft, loss and/or vandalism of any of the CONTRACTOR's tools, equipment, materials, supplies and/or work in progress.
9. It is the intent of this contract to be complete and functional in all respects meeting all applicable codes and requirements and to the final approval of local governing authorities having jurisdiction.
10. The CONTRACTOR confirms that CONTRACTOR is an expert in this field of work and is fully knowledgeable and experienced in all aspects of procedures, methods, regulations, codes and municipal requirements and the CONTRACTOR further acknowledges that the CITY is relying on this expertise.
11. Should there be any conflict between the terms and conditions of this contract and the CONTRACTOR's quotation, the contract terms and conditions shall apply.



1.4 CERTIFICATION OF WORK COMPLETION

1.4.1 ACCEPTANCE OF WORK

1. Upon completion of work, the CONTRACTOR shall request the CITY's PROJECT MANAGER to perform an inspection.
2. The CITY's PROJECT MANAGER will accept the work if it has been satisfactorily completed by the CONTRACTOR.

1.4.2 CORRECTION OF WORK

1. If work has not been completed satisfactorily, the CITY's PROJECT MANAGER will reject the work.
2. The CONTRACTOR shall promptly correct all work that fails to pass inspection or fails to conform to the project documents and is rejected by the CITY.
3. The CONTRACTOR shall bear all costs of correcting such rejected work.

1.4.3 UNCOVERING OF WORK

1. If any portion of the work should be covered contrary to the request of the CITY or to requirements specifically expressed in the project request, it shall, if requested in writing, be uncovered for observation and shall be replaced at the CONTRACTOR's expense.
2. If any other portions of the work have been covered which the CITY has not specifically requested to observe prior to being covered, the CITY may request to see such work and it shall be uncovered by the CONTRACTOR.
 - a. If such work is found to be in accordance with the contract documents, the cost of uncovering and replacement shall be charged to the CITY.
 - b. If such work is found not to be in accordance with the contract documents, the CONTRACTOR shall pay such cost unless it is found that this condition was caused by the CITY or a separate contractor, in which case the CITY shall be responsible for payment of cost.

1.5 WARRANTY

The CONTRACTOR shall warranty all workmanship and products installed within this scope for a minimum of 6 month from date of installation.



1.6 FREQUENTLY ASKED QUESTIONS (FAQs)

Question # 1	<p>The specifications state that the cabinet doors and drawer fronts shall be plywood.</p> <p>Can we use melamine instead of plywood? In our experience, making the doors in plywood is more work as they would need to be covered with formica and also the plywood can be warped. We generally don't use plywood for doors. We recommend using solid wood, MDF or melamine instead.</p>
Answer	<p>The City prefers plywood for the doors and drawer fronts. When submitting pricing for specific projects, contractors shall provide a base price using plywood, however they may also submit alternative pricing that may be considered. Contractors shall clearly identify any alternatives that are being proposed in lieu of the specified items.</p>


Question # 2	<p>Drawings of Pines Point Residences shows that the Kitchen Upper Cabinets Doors goes to the ceiling, however on site the visit we saw doors with a big valance on top; please confirm which design we need to follow.</p>
Answer	<p>There is a valance that will remain in place. The new cabinets will butt to the existing valance. The valance will need to be resurfaced with color matched (cabinet color) Formica.</p>

Question # 3	<p>Pines Point Residence Drawings shows a removable bathroom base cabinet for Studio and Small 1 Bed Apartments, however on the site visit we saw just a sink with counter supported with 1 wood leg. Please confirm if the removable base cabinet still needed?</p>
Answer	<p>No, the removable base is not needed.</p>


INTERIOR ELEVATION SCALE 1/4"=1'-0"

LOBBY


L101

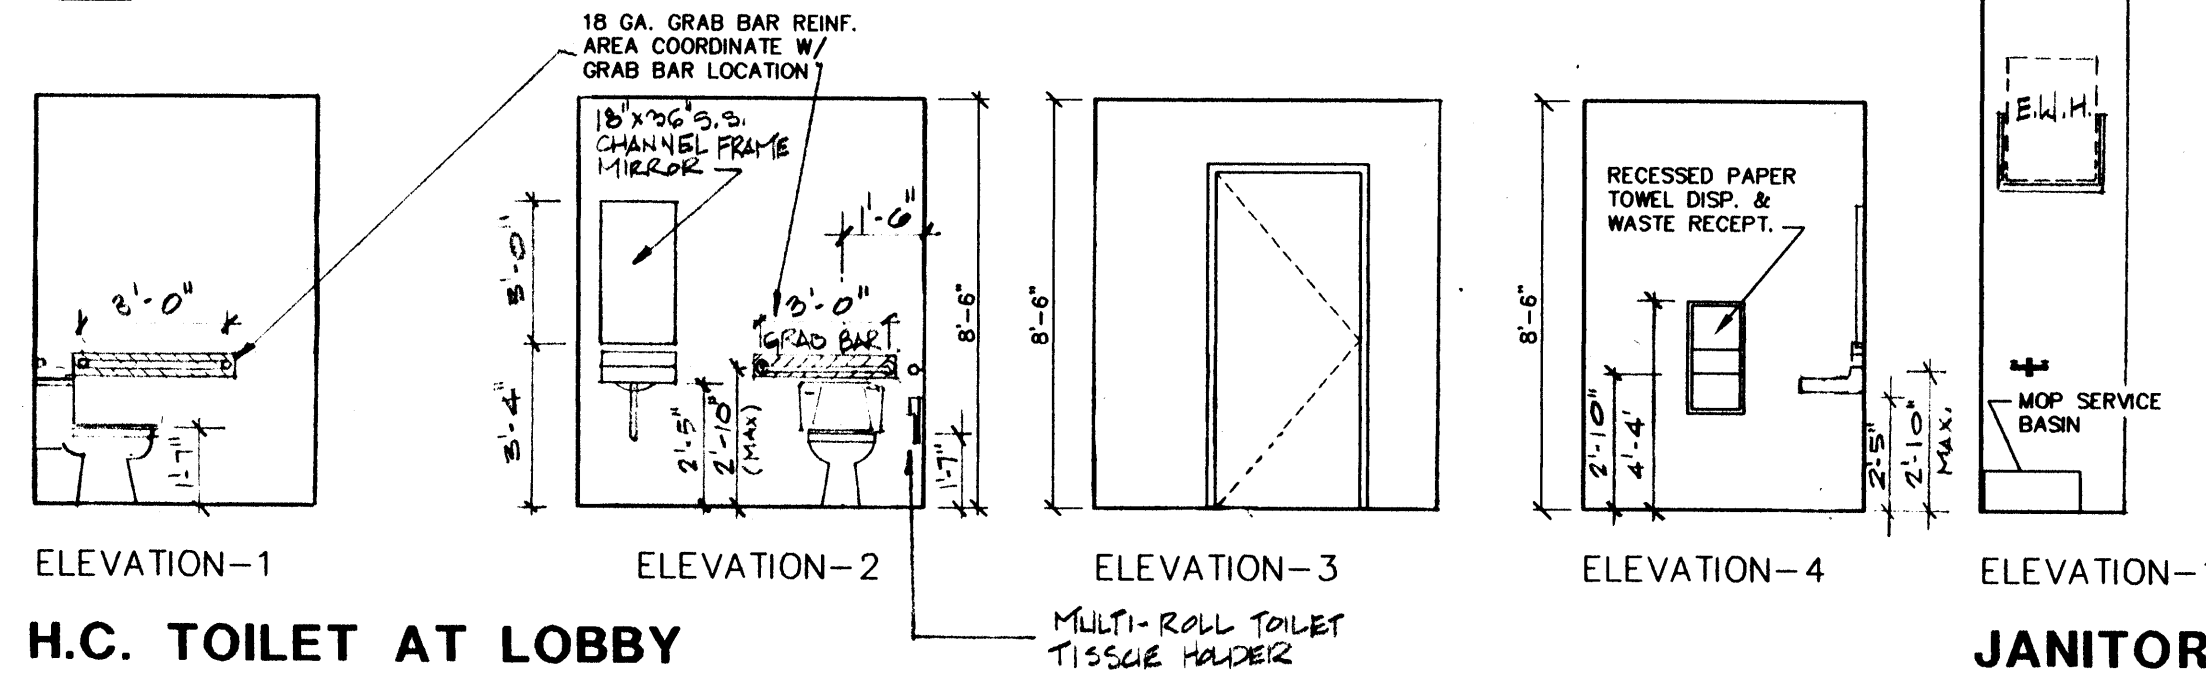




TOWERS' CORRIDOR AREA

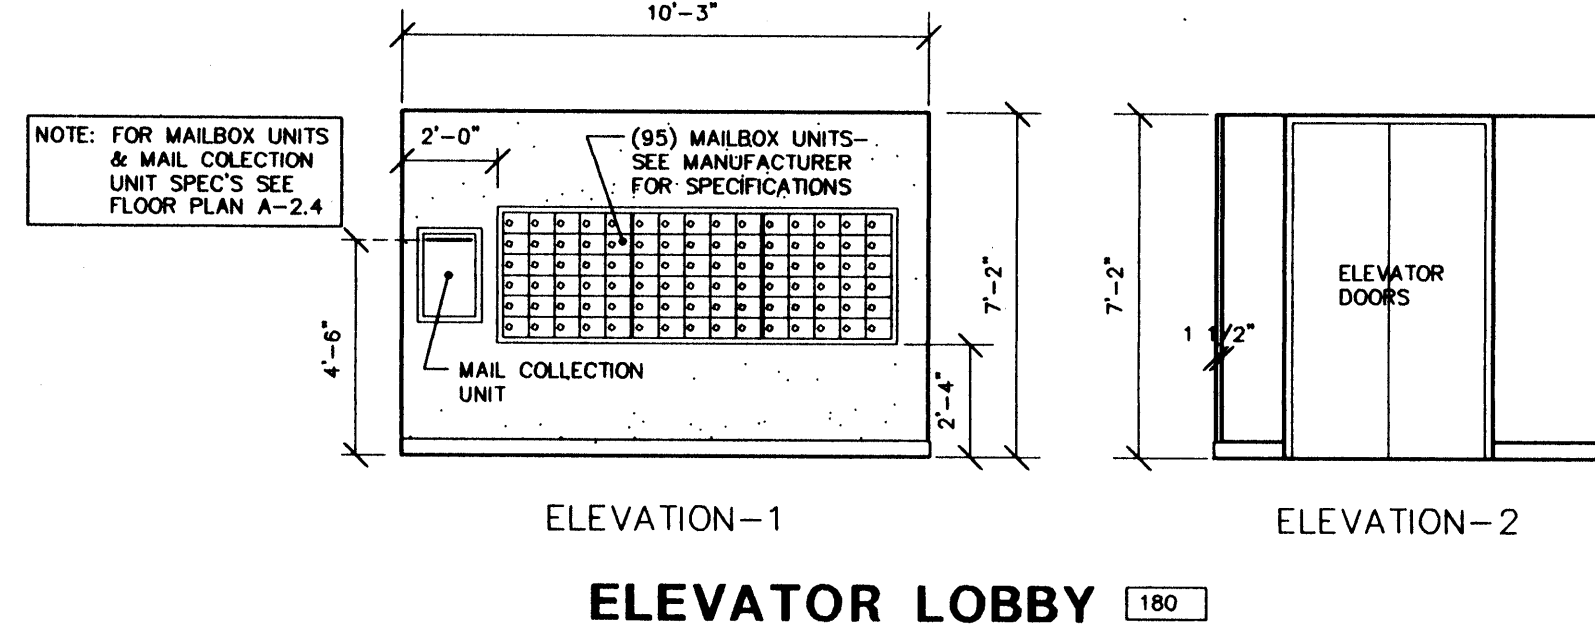

APARTMENT - A & C

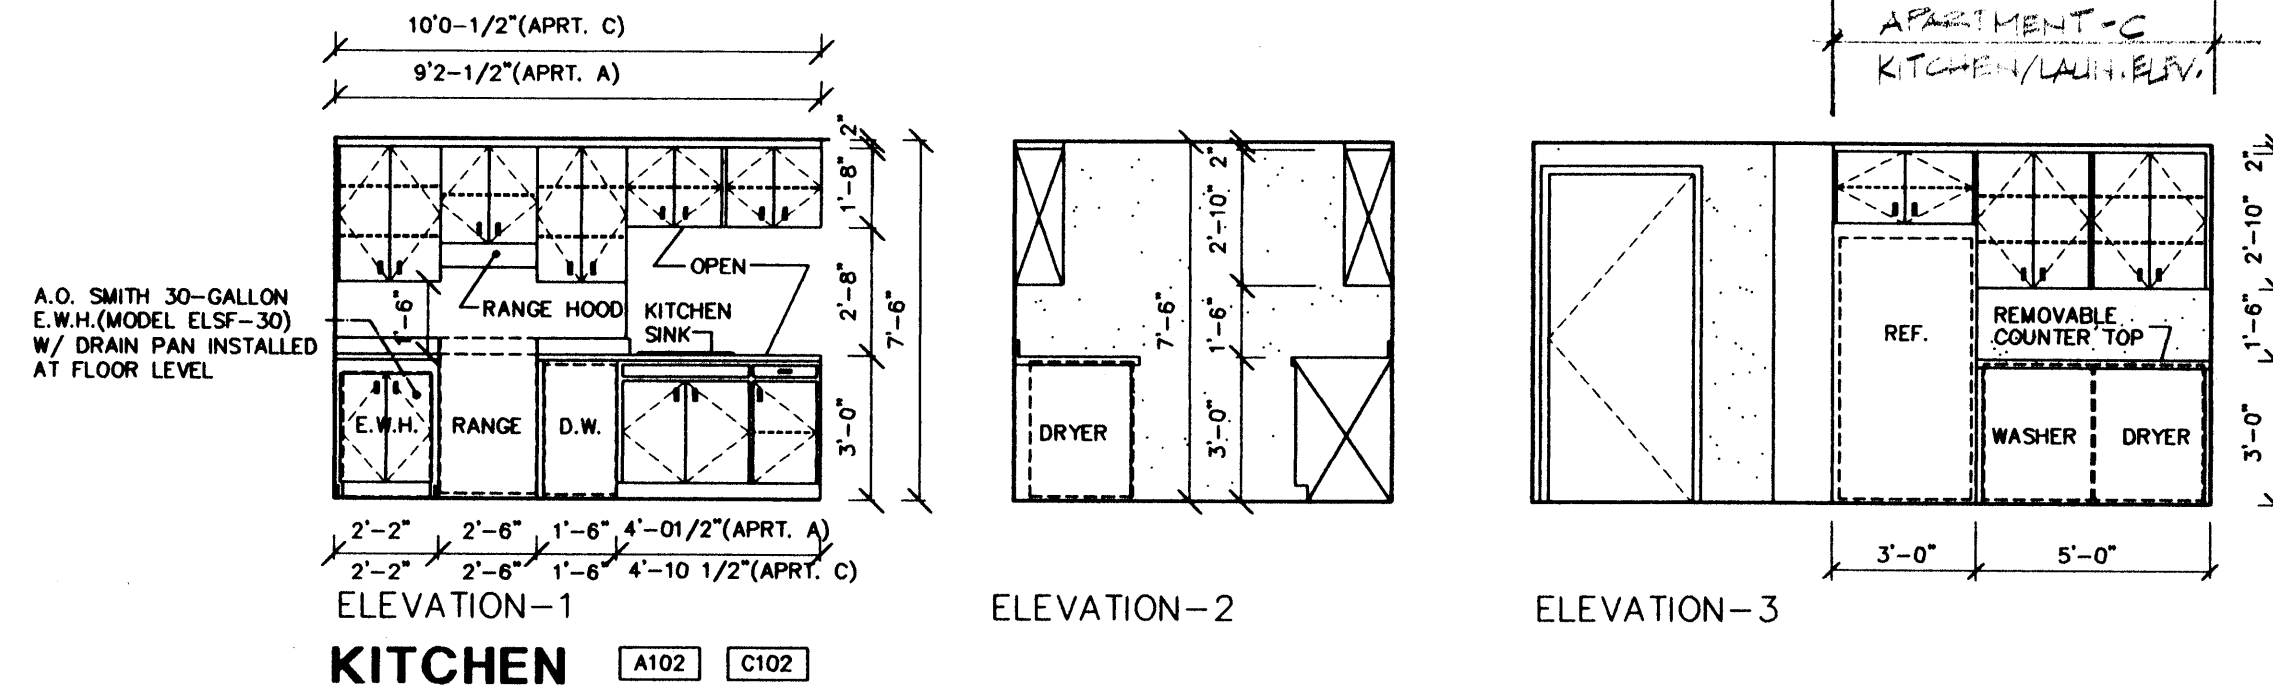

APARTMENT - B

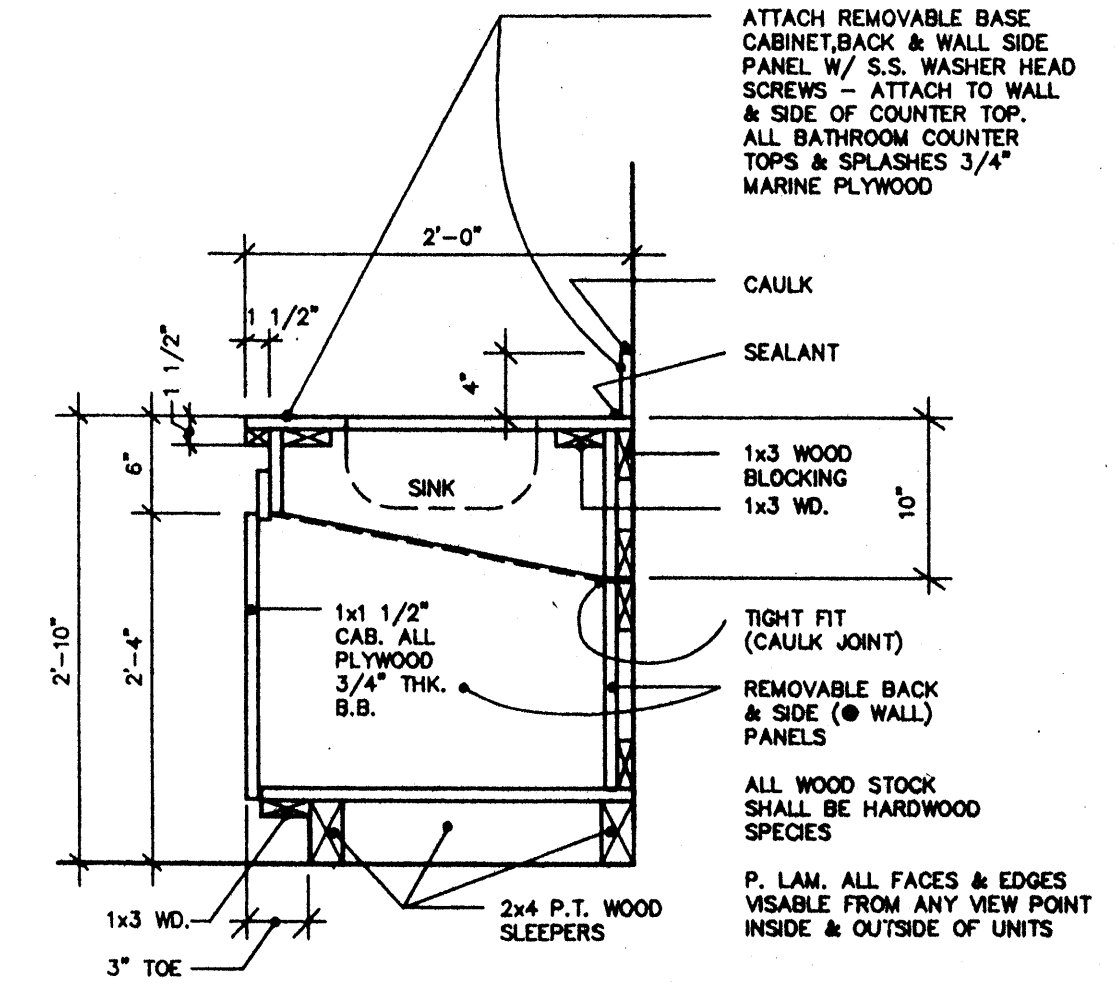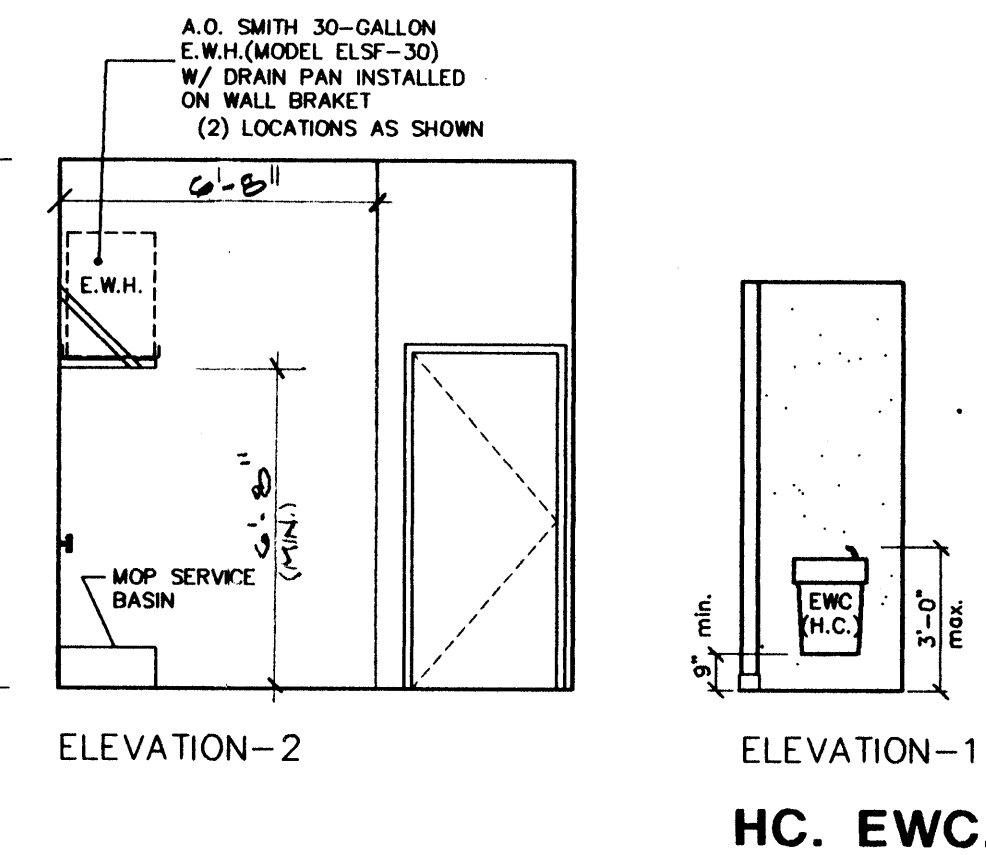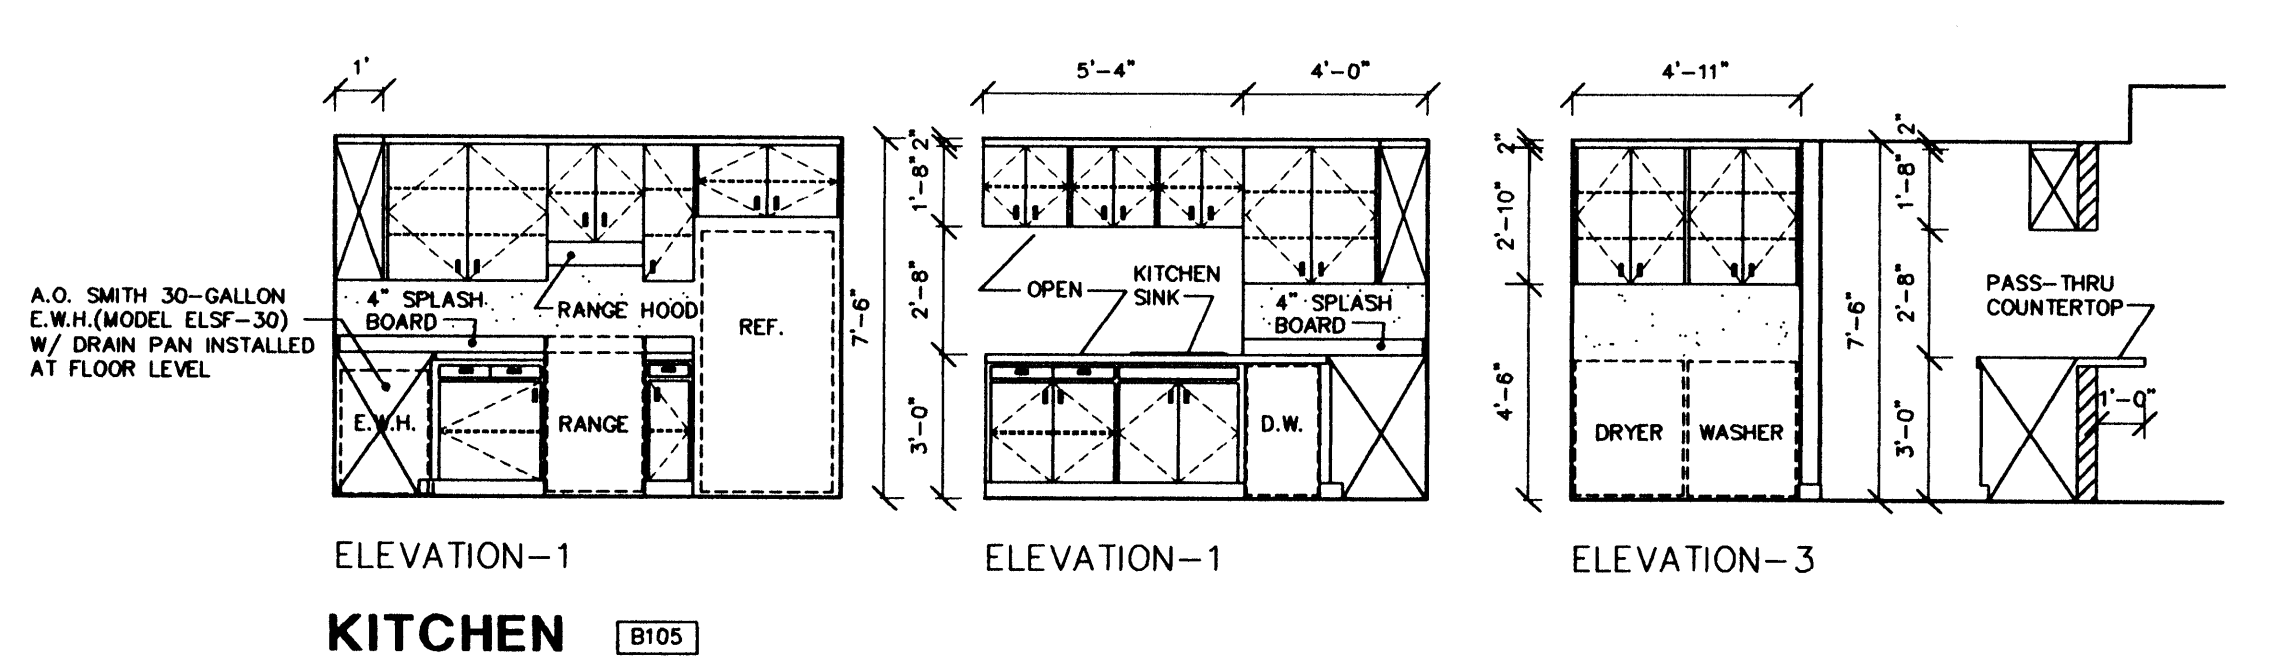

REMOVABLE BASE CAB. DTL.

SCALE: 1" = 1'-0"

NOTE: ALL GRAB BAR REINFORCING BACKING SHALL BE 10 GA. METAL.

MOUNTING HEIGHTS • HANDICAP ACCESSIBLE TOILETS

- GRAB BARS = 33" (TO TOP)
- TOILET PAPER HOLDERS = 19" (TO CENTERLINE MIN.)
- TOILET SEATS = 19"
- LAVATORIES = 28"-34" (TO BOTTOM OF APRON)
- MIRRORS = 40" (FROM BOTTOM EDGE OF THE REFLECTING SURFACE TO FLR.)

Item 83. Make Toilet Accessories an Allowance Item
Toilet room accessories (Specification Section 10800 and wherever else indicated in the Contract Documents) are hereby made an allowance item. Reference revised Section 01020 allowances incorporated by other item of this Addendum.

BATHROOM

A103 C103

BATHROOM


B104

- PROVIDE THE FOLLOWING REVISIONS PER OWNERS 1/15/96 REQUEST:
1. ADD BACK PARTITIONS, DOORS HARDWARE AND OUTLETS IN APT. "A".
 2. SUBMIT 6" MIN. DRAINAGE FOR 1/2" AND 1/4" DOOR FRAMES TO 1/4".
 3. ADD EXTERIOR TEXTURED ELASTOMERIC COATING.
 4. ADD BACK EMERGENCY GENERATOR SYSTEM.
 5. ADD DISHWASHERS.
 6. ADD VOICE NOTIFICATION SYSTEM.
 7. CHANGE ASPHALT PAVING AND ROCK BASE BACK TO 4 1/2" ASPHALT & BASE.
 8. CHANGE RANGE TO 30" FREE STANDING WITH RECIRCULATING HOOD.
 9. MAKE MINOR CHANGES IN CABINETS TO ACCOMMODATE.
 10. INSTALL FIBERGLASS TUBS AND ENCLOSURES. PROVIDE GRAB BARS.
 11. DO NOT DEMOLISH EXISTING MAINTENANCE BUILDING IN THE SOUTH PARKING AREA. OMIT 13 SPACES, MARKINGS AND BUMPERS.
 12. DO NOT REPLACE EXISTING ELECTRICAL SERVICE THAT MOUNTED ON EXISTING MAINTENANCE BUILDING. SERVICE IS TO REMAIN.
 13. REPLACE NINE(9) PARKING SPACES PREVIOUSLY LOCATED AT THE SOUTHEAST PORTION OF PARKING AREA WHICH IS SHOWN AS LANDSCAPE.
- NOTE: THESE REVISIONS VOID AND SUPPLANT PREVIOUS ADDENDA AS APPLICABLE.

Item 39. Delete Grab Bars in All Apartment Units
Delete all grab bars from the enclosure of all 190 apartment units. Metal backing for future (NIC) grab bars shall remain as indicated in interior bathroom elevations on Sheet A-10.0. (#119)

Pembroke Pines Senior Complex
Senior Residences
Pembroke Pines, Florida

FRIMET
DESIGN
ASSOC.
ARCHITECT/PLANNER/DESIGNER/INTERIOR
300 NW 87 AVE. FT. LAUDERDALE, FL. 33304

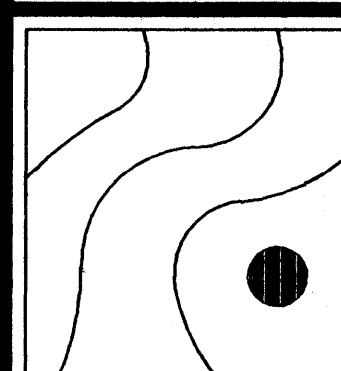

DATE: 3/4/96
SHEET NUMBER

A-10.0


Vendor Discussions

No messages

Public Notices

No messages

Submissions

Supplier	Date Submitted	Name	Email	Confirmation Code
cabinet stop shop llc	Aug 23, 2022 10:42 AM EDT	joseph bushamie	sales@cabinetstopshop.com	MjMyNDY1
HRT Construction Group, LLC	Sep 05, 2022 3:34 PM EDT	William Hall	info@hrtconstructiongroup.com	MjM1MjM2
Kitchen Gallery & Design Inc.	Sep 05, 2022 4:52 PM EDT	Christina Howell	design@kgd-ma.com	MjM1MjM4

CS-21-02-04 "Pines Point Cabinet Project #2"
Bid Tabulation

Pricing Tabulation				Kitchen Gallery & Design Inc.	HRT Construction Group, LLC	Cabinet Stop Shop LLC
#	Items	Apartment Description	APT Type	Total Cost	Total Cost	Total Cost
#0-1	Bldg. 401 - 151	1 - Bedroom (Small)	A	\$7,683.00	\$8,056.10	\$8,400.00
#0-2	Bldg. 401 - 154	1 - Bedroom (Large)	B	\$9,027.00	\$11,486.68	\$11,705.00
#0-3	Bldg. 401 - 253	1 - Bedroom (Large)	B	\$9,027.00	\$11,486.68	\$11,705.00
#0-4	Bldg. 401 - 256	1 - Bedroom (Large)	B	\$9,027.00	\$11,486.68	\$11,705.00
#0-5	Bldg. 401 - 267	1 - Bedroom (Large)	B	\$9,027.00	\$11,486.68	\$11,705.00
#0-6	Bldg. 401 - 354	1 - Bedroom (Large)	B	\$9,027.00	\$11,486.68	\$11,705.00
#0-7	Bldg. 401 - 462	1 - Bedroom (Large)	B	\$9,027.00	\$11,486.68	\$11,705.00
#0-8	Bldg. 401 - 554	1 - Bedroom (Large)	B	\$9,027.00	\$11,486.68	\$11,705.00
#0-9	Bldg. 601 - 255	1 - Bedroom (Large)	B	\$9,027.00	\$11,486.68	\$11,705.00
#0-10	Bldg. 601 - 353	1 - Bedroom (Large)	B	\$9,027.00	\$11,486.68	\$11,705.00
#0-11	Bldg. 601 - 364	1 - Bedroom (Large)	B	\$9,027.00	\$11,486.68	\$11,705.00
Total				\$97,953.00	\$122,922.90	\$125,450.00

Timeline Tabulation			Kitchen Gallery & Design Inc.	HRT Construction Group, LLC	Cabinet Stop Shop LLC
#	Questions	Requested Time Line	Response	Response	Response
B-1.0.1	What is your anticipated time to complete each apartment?	70 days (10 weeks) from the issuance of the Purchase Order	2-3 Days	Fabrication 7-10 days and sintall will be 2-3 days. We will have 3 different crews for the apartments. So, multiple apartments will be completed at the same time.	4 to 5 days, upon receiving the material for each apartment
B-1.0.2	What is your anticipated timeline to complete the entire project?		25-28	7 to 9 weeks, we are targeting 7 weeks.	42 days, for the 11 units Pines Point from the time we put the order for the materials
B-1.0.3	How soon will you be able to start working on this project after award?		12-14 Weeks	30 days, need to schedule and verify the availability of the plywood materials for all of the apartments.	Inmediately, afer project is being awarded
Estimated Total		70 days	109-126 days (16 - 18 weeks)	79-93 days (11-13 weeks)	42 days (6 weeks)