



HCA FLORIDA UNIVERSITY HOSPITAL PEMBROKE PINES


GENERAL, CIVIL, LANDSCAPE, STRUCTURAL, ARCHITECTURAL, INTERIORS, FIRE
PROTECTION, PLUMBING, MECHANICAL, ELECTRICAL, TELECOM, VENDOR

HDA PROJECT NO. 221053.00
HCA PROJECT NO.
AHCA # 23/100167-13840

DATE:
09/05/2022

REVISIONS:
ADDENDUM 01 - 09/16/2022
ADDENDUM 02 - 11/18/2022
ADDENDUM 03 - 11/22/2022

HCA DESIGN MANAGER: NOLIWHITE GROUP
HCA CONSTRUCTION MANAGER: NOLIWHITE GROUP

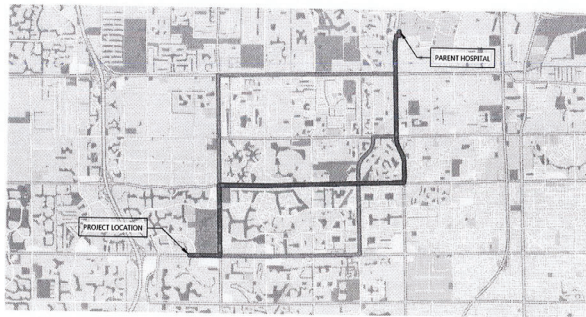

VICINITY MAP



RENDERING

PROJECT STATUS: DRC



HEREFORD · DOOLEY
ARCHITECTS
205 17TH AVE NORTH · SUITE 203
NASHVILLE · TENNESSEE · 37203
P · 615 · 244 · 7399
F · 615 · 244 · 6697
WWW.HDARCHITECTS.COM

HCA VENDOR INFORMATION

HERMAN MILLER
CONTACT: NANCY FELDMAN

GE HEALTHCARE
CONTACT: JOEY WEST

STORAGE SYSTEMS
CONTACT: TROY HOOTEN

HILL-ROM
CONTACT: ERIC VRADENBURG

NASHVILLE COMMUNICATIONS
CONTACT: JUAN PADILLA

ALLEGION
CONTACT: TERRI MEYERS

HEREFORD DOOLEY ARCHITECTS ARCHITECTURAL DESIGNERS

205 17TH AVE NORTH, SUITE 203
NASHVILLE, TN 37203
PROJECT ARCHITECT / ENGINEER / MANAGER: WILLIAM E. HEREFORD, III

KIMLEY-HORN CIVIL ENGINEER

8201 PETERS RD, SUITE 2200
PLANTATION, FL
PROJECT ARCHITECT / ENGINEER / MANAGER: MICHAEL F. SCHWARTZ

EMC STRUCTURAL ENGINEERS STRUCTURAL ENGINEER

4525 TROUSDALE DR
NASHVILLE, TN 37204
PROJECT ARCHITECT / ENGINEER / MANAGER: JIM BARHAM

IC THOMASSON MEP ENGINEER

2950 KRAFT DRIVE
NASHVILLE, TN 37204
PROJECT ARCHITECT / ENGINEER / MANAGER: PHILLIP BARBE & AARON BURZYNSKI

INNER DESIGN STUDIO INTERIOR DESIGNER


7103 BAKERS BRIDGE AVE, SUITE 106
BRENTWOOD, TN 37027
PROJECT ARCHITECT / ENGINEER / MANAGER: REBECCA DONNER

PROJECT SUMMARY:

THIS PROJECT IS A GROUND-UP CONSTRUCTION OF A NEW ONE STORY BUILDING OF APPROXIMATELY 10,860 SQUARE FEET TO BE USED AS AN 11-TREATMENT ROOM FREESTANDING EMERGENCY DEPARTMENT AND WILL OPERATE AS A SATELLITE DEPARTMENT OF HCA FLORIDA UNIVERSITY HOSPITAL. THIS EMERGENCY DEPARTMENT INCLUDES A WAITING AREA, EXAM ROOMS, TRAUMA LAB, NURSE STATION, RESTROOMS AND ASSOCIATED SPACES. THE PROJECT INCLUDES TWO COVERED ENTRY CANOPIES, ONE FOR EMERGENCY VEHICLE ACCESS AND ONE FOR PUBLIC DROP OFF. THERE ARE SEPARATE ENCLOSURES ON SITE FOR THE GENERATOR AND DUMPSTER.

3/7/2003 4:54:23 PM
THIS DRAWING IS THE PROPERTY OF HERFORD DOOLEY ARCHITECTS. IT IS NOT TO BE REPRODUCED IN WHOLE OR IN PART. IT IS NOT TO BE USED ON ANY OTHER PROJECT. IT SHALL BE RETURNED UPON REQUEST. COPYRIGHT © 2003 HERFORD DOOLEY ARCHITECTS. NOT VALED UNLESS SIGNED AND SEALED.

1 FLOOR PLAN - LIFE SAFETY
SCALE: 1/8" = 1'-0"

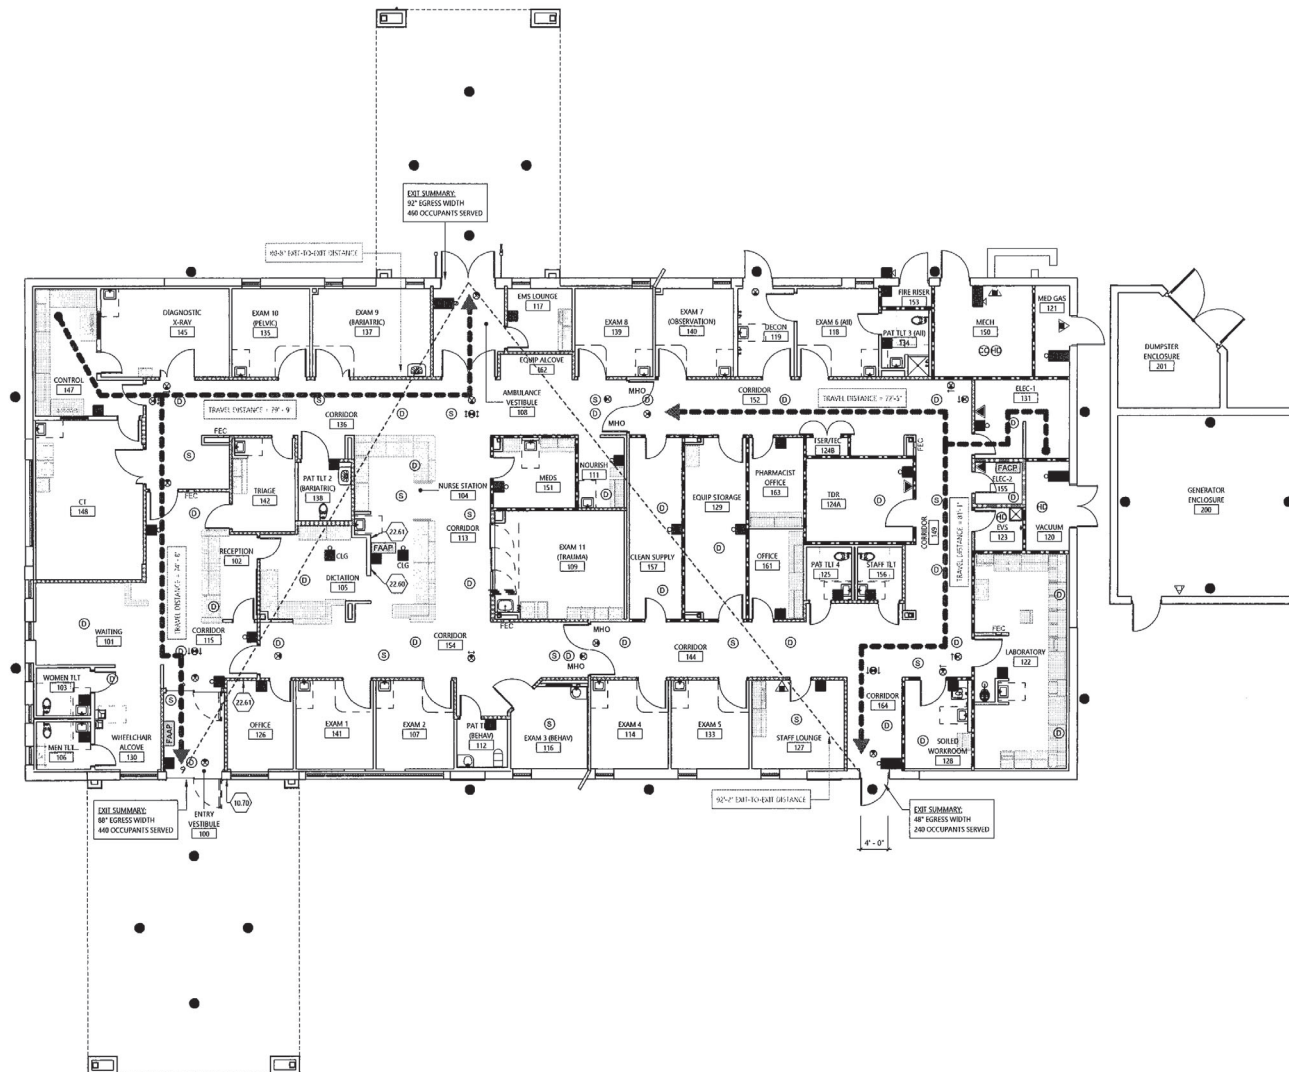

LIFE SAFETY PLAN NOTES

- GENERAL CONTRACTOR (GC) SHALL AT ALL TIMES ENDEAVOR TO CONSTRUCT THE FACILITY IN STRICTEST ACCORDANCE TO SOUND PRACTICES OF FIRE RESISTIVE CONSTRUCTION. REQUIREMENTS FROM MANUFACTURER'S RECOMMENDATIONS, INDEPENDENT FIRE TESTS, OR UL ASSEMBLY REQUIREMENTS SHALL BE CONNECTED AT NO ADDITIONAL COST.
- PERMANENTLY MARK ALL FIRE-RATED WALLS AND SMOKE PARTITION ASSEMBLIES WITH THE PARTITION IDENTIFICATION AS DERIVED BELOW USING LETTERING NOT LESS THAN 1 INCHES HIGH AND WITH MINIMUM 6 1/2-INCH STROKES.
 - LOCATED IN ACCESSIBLE CONCEALED FLOOR, FLOOR-CEILING, OR ATTIC SPACE AS 15 FEET FROM END OF WALL AND AT INTERVALS NOT EXCEEDING 30 FEET.
 - PARTITION IDENTIFICATION TEXT APPLY THE FOLLOWING ACCORDING TO PARTITION RATINGS ON DRAWINGS AND AS ACCEPTABLE TO AIA:
 - SMOKE PARTITION - PROTECT ALL OPENINGS
 - 1-HOUR SMOKE BARRIER - PROTECT ALL OPENINGS
 - 1-HOUR FIRE PARTITION - PROTECT ALL OPENINGS
 - 1-HOUR FIRE BARRIER - PROTECT ALL OPENINGS
 - 2-HOUR FIRE WALL - PROTECT ALL OPENINGS
 - 2-HOUR FIRE BARRIER - PROTECT ALL OPENINGS
 - 3-HOUR FIRE WALL - PROTECT ALL OPENINGS

PARTITION FIRE RATING LEGEND

PLAN NOTATION	PER NFPA 101 BUILDS 6.3.2	DESCRIPTION
	- S - S -	SMOKE PARTITION
	- 1 - 1 - 1 - 1 -	1-HR FIRE BARRIER (UL LABS)
	- 1-S - 1-S -	1-HR FIRE/SMOKE BARRIER (UL LABS)
	- 2 - 2 - 2 - 2 -	2-HR FIRE BARRIER (UL LABS)
		NON-RATED INTERIOR PARTITION

LIFE SAFETY LEGEND

- PER NFPA 101 AND NFPA 704 (2010 EDITION) (2010 EDITION) (2010 EDITION)
- FIRE EXTINGUISHER CABINET (ABC TYPE)
 - PORTABLE FIRE EXTINGUISHER (ABC TYPE)
 - EXTERIOR RATED WALL HING FIRE EXTINGUISHER
 - FIRE EXTINGUISHER (BC/CO₂)
 - ILLUMINATED EXIT SIGN
 - FIRE ALARM - MANUAL PULL STATION
 - FIRE ALARM - STROBE / CHIME
 - FIRE ALARM - STROBE
 - FIRE ALARM - STROBE / HORN
 - CARBON MONOXIDE DETECTOR
 - SMOKE DETECTOR
 - HEAT DETECTOR
 - OVERHEAD SPEAKER
 - MAGNETIC HOLD OPEN
 - FIRE ALARM CONTROL PANEL
 - FIRE ALARM ANNUNCIATOR PANEL
 - EXTERIOR EMERGENCY LIGHTING
 - EXIT
 - EGRESS PATH
 - EXIT-TO-EXIT DISTANCE

THIS DRAWING MUST BE PRINTED IN COLOR TO REFLECT ALL FIRE RATED SYSTEMS AND GRAPHICS.

KEYNOTE SCHEDULE

- KEYNOTE SCHEDULE
- 10.70 KNIX BOX, COORDINATE FINAL LOCATION WITH AIA
- 22.60 APPROX LOCATION OF LINE PRESSURE ALARMS, REF PLUMBING
- 22.61 APPROX LOCATION OF MASTER ALARM PANEL, REF PLUMBING



HERFORD · DOOLEY
ARCHITECTS
205 17TH AVE NORTH · SUITE 203
NASHVILLE · TENNESSEE · 37203
P · 615 · 244 · 7399
F · 615 · 244 · 6697
WWW.HDARCHITECTS.COM

PROJECT # 221053.00

PEMBROKE PINES

NCA FLORIDA UNIVERSITY HOSPITAL
JANIS LAMBERTSON, DVM, DABVP, DABIM

DRC

AHCA #23100167-13840

William E. Herford III
AIA # 36247

09/05/2022



DATES OF ISSUANCE

LIFE SAFETY PLAN

G101



NOTES

- ADA NOTES

- WETLAND NOTES


- SITE & PAVEMENT MARKINGS
NOTES

- ## FIRE TRUCK AUTOTURN SIMULATION NOTES

- 
- KNOW WHAT'S BELOW
ALWAYS CALL 811
BEFORE YOU DIG
- It's fast. It's free. It's the law.
- www.callsunshine.com

SHEET NUMBER
C200.3

Printed By: LRS, Ltd. Sheet: SITE/PEMBROKE PINES FSR. L:\projects\0810 FIRE ACCESS PLAN. MAR 2023. 01:00:15pm. A:\Users\lrs\Documents\0810 FIRE ACCESS PLAN.dwg. This document, together with the concepts and designs presented herein, is an instrument of service, is intended only for the specific purpose and use intended, and is not to be used for any other purpose without the written consent of Kimley-Horn and Associates, Inc. All rights are reserved. No part of this document may be reproduced or transmitted in any form or by any means electronic or mechanical, including photocopying, recording, or by any information storage or retrieval system, without prior written permission from Kimley-Horn and Associates, Inc.

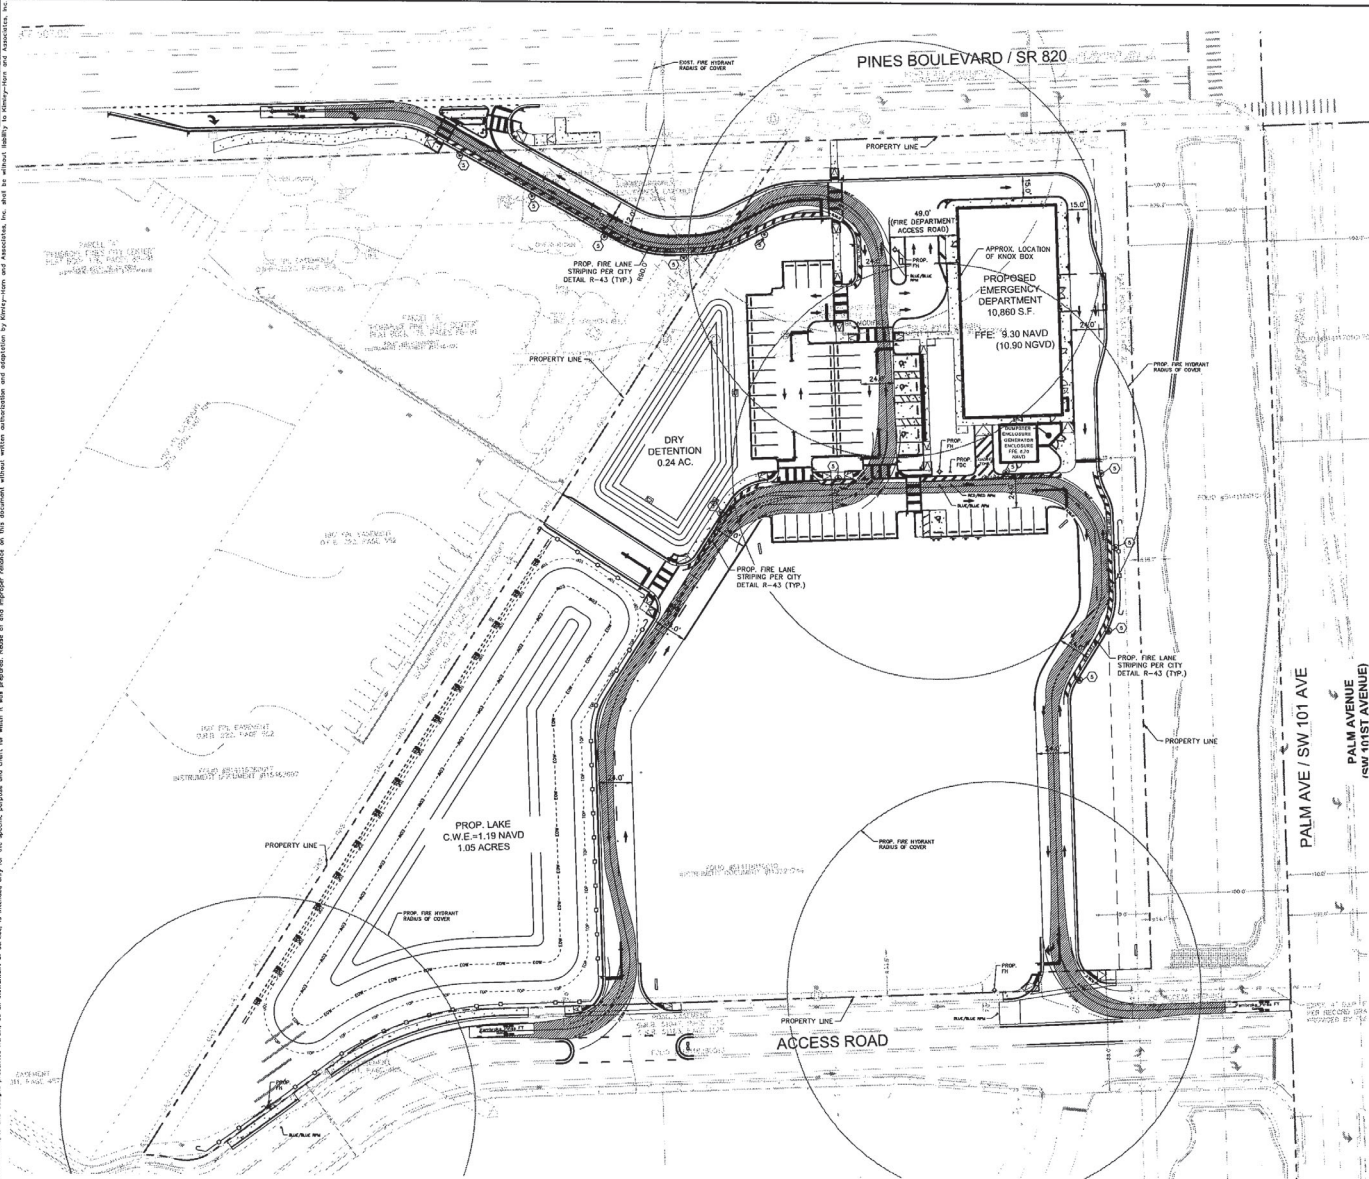

LEGEND			
---	---	---	---
---	---	---	---
---	---	---	---

LEGEND	SIGN SYMBOL	SIGN NUMBER & DIMENSIONS	QUANTITY
5	NO PARKING FIRE LANE	800 PER CITY DETAIL R-43	12

SITE & PAVEMENT MARKINGS NOTES:

- ALL PAVEMENT MARKINGS AND SIGNAGE SHALL CONFORM TO "BROWARD COUNTY TRAFFIC ENGINEERING DIVISION STANDARDS" (BCTED) AND THE "MANUAL ON UNIFORM CONTROL DEVICES" (MUTCD) STANDARDS.
- ALL PAVEMENT MARKINGS SHALL BE 6" THERMOPLASTIC MATERIAL MEETING THE BCTED STANDARDS EXCEPT FOR THE PARKING SPACE MARKINGS WHICH MAY BE "REFLECTIVE PAINT MEETING THE BCTED STANDARDS".
- ALL ACCESSIBLE PARKING SPACES, ACCESSIBLE PARKING ACCESS AISLES, SIDEWALK CURB RAMP, RAMPS AND ACCESSIBLE ROUTES MUST BE ADA COMPLIANT PER FLORIDA BUILDING CODE, 2018 EDITION, "ACCESSIBILITY".
- PAVEMENT MARKINGS AND SIGNAGE FOR ALL ACCESSIBLE PARKING SPACES SHALL BE IN ACCORDANCE WITH THE FLORIDA DEPARTMENT OF TRANSPORTATION (FDOT) DESIGN STANDARDS INDEX, NOS 17346 AND 17355.
- ALL SIDEWALK CURB RAMPS 5' OUTSIDE AND BEYOND THE BUILDING ENVELOPE SHALL BE PER FDOT DESIGN STANDARDS INDEX NO. 304.
- WHERE REQUIRED BY THE AUL, APPROVED SIGNS, APPROVED ROADWAY SURFACE MARKING, OR OTHER APPROVED NOTICES SHALL BE PROVIDED AND PROHIBIT THE OBSTRUCTION THEREOF ON BOTH NFPA-118.2.5.1 FIRE LANE MARKING.
- FIRE LANES SHALL BE DESIGNATED BY YELLOW THERMOPLASTIC PAINT, STRIPING, OR MARKING OF CURBS AND ROADWAY BETWEEN EACH FIRE LANE. SIGNS SHALL BE PROVIDED.
- THE DELINEATION OF FIRE LANES OR FIRE ZONES ON PRIVATE PROPERTY SHALL BE ACCOMPLISHED AS DIRECTED BY THE CITY FIRE CHIEF OR A SUBORDINATE APPOINTED BY HIM TO PERFORM THIS DUTY. SIGNS SHALL BE POSTED DESIGNATING SUCH FIRE LANES OR ZONES.
- A WATER SUPPLY FOR FIRE PROTECTION, EITHER TEMPORARY OR PERMANENT, SHALL BE MADE AVAILABLE AS SOON AS COMBUSTIBLE MATERIAL ACCUMULATES. NFPA 1-16.4.3.1.
- THE FIRE DEPARTMENT CONNECTION SHOULD BE LOCATED NOT LESS THAN 18" OR MORE THAN 4" ABOVE GRADE. PEMBROKE PINES FIRE DEPARTMENT REQUIRES FDC TO BE INSTALLED AT 3' ABOVE GRADE. NFPA 14-6.4.6 (2013).

THE PRESENCE OF GROUNDWATER SHOULD BE ANTICIPATED. CONTRACTOR'S BID SHALL INCLUDE CONSIDERATION FOR ADDRESSING THIS ISSUE AND OBTAINING ALL NECESSARY PERMITS.

ALL ELEVATIONS SHOWN ON THESE PLANS ARE BASED ON NAVD 83 DATUM. TO CONVERT ELEVATIONS TO NGVD 29, ADD 1.60'.

KNOW WHAT'S BELOW
ALWAYS CALL 811
BEFORE YOU DIG
It's fast. It's free. It's the law.
www.call811.com

PEMBROKE PINES FSR

PREPARED FOR
HEREFORD DOOLEY
ARCHITECTS, INC.

PEMBROKE PINES
FL

FIRE ACCESS PLAN

Kimley»Horn

© 2022 KIMLEY-HORN AND ASSOCIATES, INC.
5000 N. W. 11TH AVENUE, SUITE 100
MIAMI, FL 33150
PHONE: 305-555-5100 FAX: 305-555-7247
WWW.KIMLEY-HORN.COM REGISTRY NO. 33106

NO.	DATE	REVISIONS
1	04/27/2023	ISSUED FOR PERMIT
2	05/05/2023	REVISED PER CITY COMMENTS
3	05/05/2023	REVISED PER CITY COMMENTS
4	05/05/2023	REVISED PER CITY COMMENTS
5	05/05/2023	REVISED PER CITY COMMENTS
6	05/05/2023	REVISED PER CITY COMMENTS
7	05/05/2023	REVISED PER CITY COMMENTS
8	05/05/2023	REVISED PER CITY COMMENTS
9	05/05/2023	REVISED PER CITY COMMENTS
10	05/05/2023	REVISED PER CITY COMMENTS

PROJECT NO. 043787005

DATE: MAR. 2023


SCALE: AS SHOWN

DRAWN BY: KIM

CHECKED BY: KIM

DATE: 3/29/2023

SHEET NUMBER
C801.0

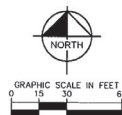[illegible]

Kimley»»Horn

© 2022 KIMLEY-HORN AND ASSOCIATES, INC.
8201 PETERS ROAD, SUITE 2200, PLANTATION, FL 33324
PHONE: 954-535-5100 FAX: 954-239-2247
WWW.KIMLEY-HORN.COM REGISTRY No. 36106

KHA PROJECT	LICENSED PROFESSIONAL
-------------	-----------------------

043787005	DATE
-----------	------

MAR. 2023

DESIGNED BY	KVM
SCALE AS SHOWN	

LA#6667555	BL
RAWN 0Y	BL

CHECKED BY	CF	DATE: 4/3/2023
------------	----	----------------

TREES

CODE	BOTANICAL / COMMON NAME	CONT	CAL	SIZE	QTY
B5	Bursera simaruba / Gumbo Limbo	Cont.	3" Cal.	14" HT X 6" SPR	13
CD	Coccoloba diversifolia / Pigeon Plum	Cont.	3" Cal.	14" HT X 6" SPR	12
CO	Conocarpus erectus / Green Buttonwood	Cont.	3" Cal.	14" HT X 6" SPR	13
LW	Lysitoma latilobis / Wild Tamarind	Cont.	3" Cal.	14" HT X 6" SPR	6
QV	Quercus virginiana / Southern Live Oak	Cont.	3" Cal.	14" HT X 6" SPR	13
CODE	BOTANICAL / COMMON NAME	CONT	CAL	SIZE	QTY
RR	Roystonea regia / Royal Palm	Relocated			6
SS	Sabal palmetto / Cabbage Palm	F.G.		12-18' CT	15
CODE	BOTANICAL / COMMON NAME	CONT	C.C.	SIZE	QTY
CP	Caladium variegatum 'Petra' / Petra Croton	Cont.	24" O.C.	18" HT	114
CR	Chrysobalanus icaco 'Red Tip' / Red Tip Coco Plum	Cont.	36" O.C.	24"x24"	396
FG	Ficus microcarpa 'Green Island' / Island Ficus	Cont.	24" O.C.	15"x15"	54
PM1	Podocarpus macrophylla / Podocarpus	Cont.	36" O.C.	60" HT. X 36" SPR	25

SHRUB AREAS	CODE	BOTANICAL / COMMON NAME	CONT.	O.C.	SIZE	QTY
	TD	Tripsacum floridanum / Florida Gamagrass	Cont.	30" O.C.	24" x 24"	139
GROUND COVERS	CODE	BOTANICAL / COMMON NAME	CONT.	O.C.	SIZE	QTY
	JB	Wax Jasmine / Jasminum simplicifolium	Cont.	24" O.C.	15"x15"	360
	SOD	Stenotaphrum secundatum 'Floratam' / Floratam St. Augustine Grass	Sod			± 61,701 sq

THE PRESENCE OF GROUNDWATER SHOULD BE ANTICIPATED. CONTRACTOR'S BID SHALL INCLUDE CONSIDERATION FOR ADDRESSING THIS ISSUE AND OBTAINING ALL NECESSARY PERMITS.

ALL ELEVATIONS SHOWN ON THESE PLANS ARE
BASED ON NAVD 88 DATUM. TO CONVERT
ELEVATIONS TO NGVD 29, ADD 1.60'.



KNOW WHAT'S BELOW
ALWAYS CALL 811
BEFORE YOU DIG

It's fast. It's free. It's the law.







www.cailsunshine.com

LANDSCAPE PLAN


PEMBROKE PINES FSER
PREPARED FOR
HEREFORD DOOLEY
ARCHITECTS, INC.

PEMBROKE PINES FL

SHEET NUMBER
L200.1

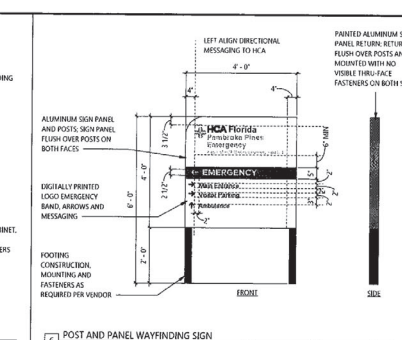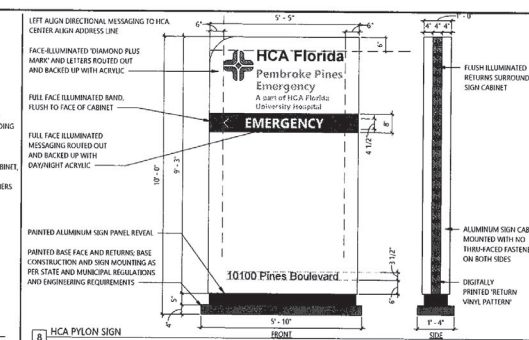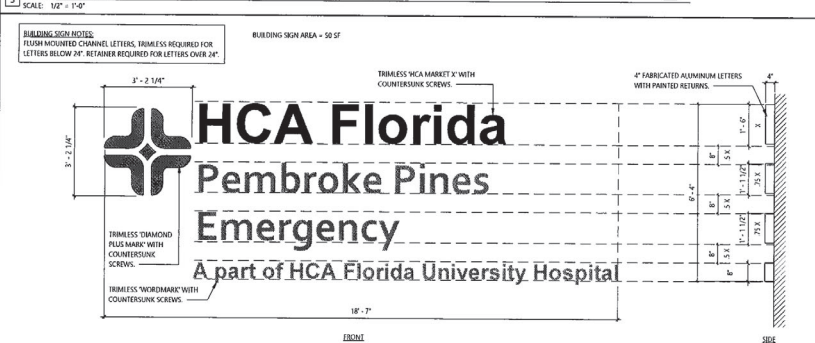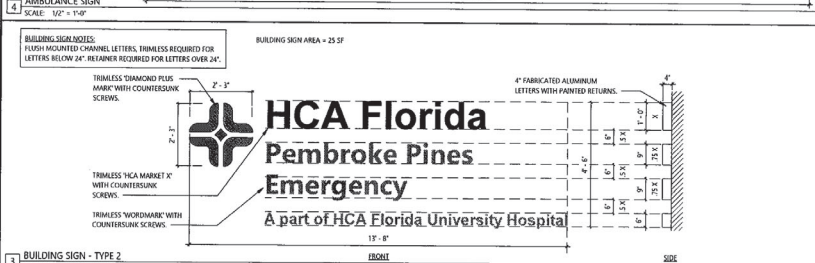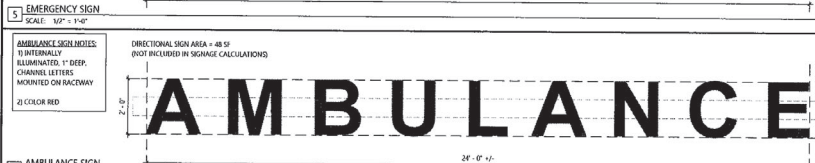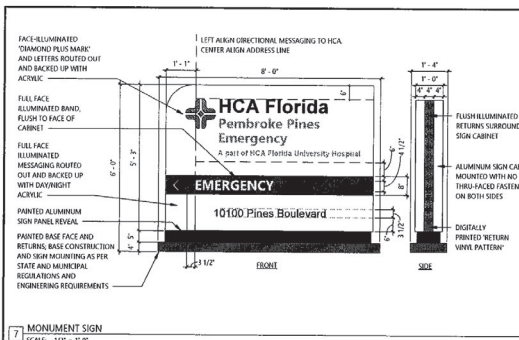

SITE PLAN NOTES	
1.	ALL REGULATED SIGNS REQUIRE A PERMIT IN ALL DISTRICTS. GO TO CHAIRMAN ALL PERMITS REQUIRED FOR BUILDING AND SITE SIGNAGE.
2.	REFERENCE EXISTING ELEVATIONS FOR ADDITIONAL INFORMATION.
3.	FINAL APPROVAL, BY FACULTY REQUIRED. REFERENCE CORPORATE BRANDING STANDARDS IN SPEC FOR ADDITIONAL INFORMATION.
KEYNOTE SCHEDULE	
1.	KEYNOTE BY A NUMBER ENCLOSED INSIDE A HEXAGON. ONLY NOTES APPLICABLE TO THIS SHEET ARE SHOWN.
10.01	APPROX LOCATION OF BUILDING SIGN 1; REF SIGNAGE DETAILS FOR SIZE & LAYOUT (CFCL)
10.02	APPROX LOCATION OF BUILDING SIGN 2; REF SIGNAGE DETAILS FOR SIZE & LAYOUT (CFCL)
10.03	APPROX LOCATION OF MONUMENT SIGN; REF SIGNAGE DETAILS FOR SIZE & LAYOUT (CFCL); COORDINATE FINAL LOCATION WITH A/R REQUIREMENTS
10.04	AMBULANCE SIGN; REF SIGNAGE DETAILS FOR SIZE & LAYOUT (CFCL)
10.05	EMERGENCY SIGN; REF SIGNAGE DETAILS FOR SIZE & LAYOUT (CFCL)
10.06	APPROXIMATE LOCATION OF WAYFINDING SIGN; REF SIGNAGE DETAILS FOR SIZE & LAYOUT (CFCL)
10.08	PROVIDE SIGNAGE ON EXTERIOR DOOR STATING 'DECONSTRUCTION'
10.10	APPROX LOCATION OF PYLON SIGN; REF SIGNAGE DETAILS FOR SIZE & LAYOUT (CFCL); COORDINATE FINAL LOCATION WITH A/R REQUIREMENTS

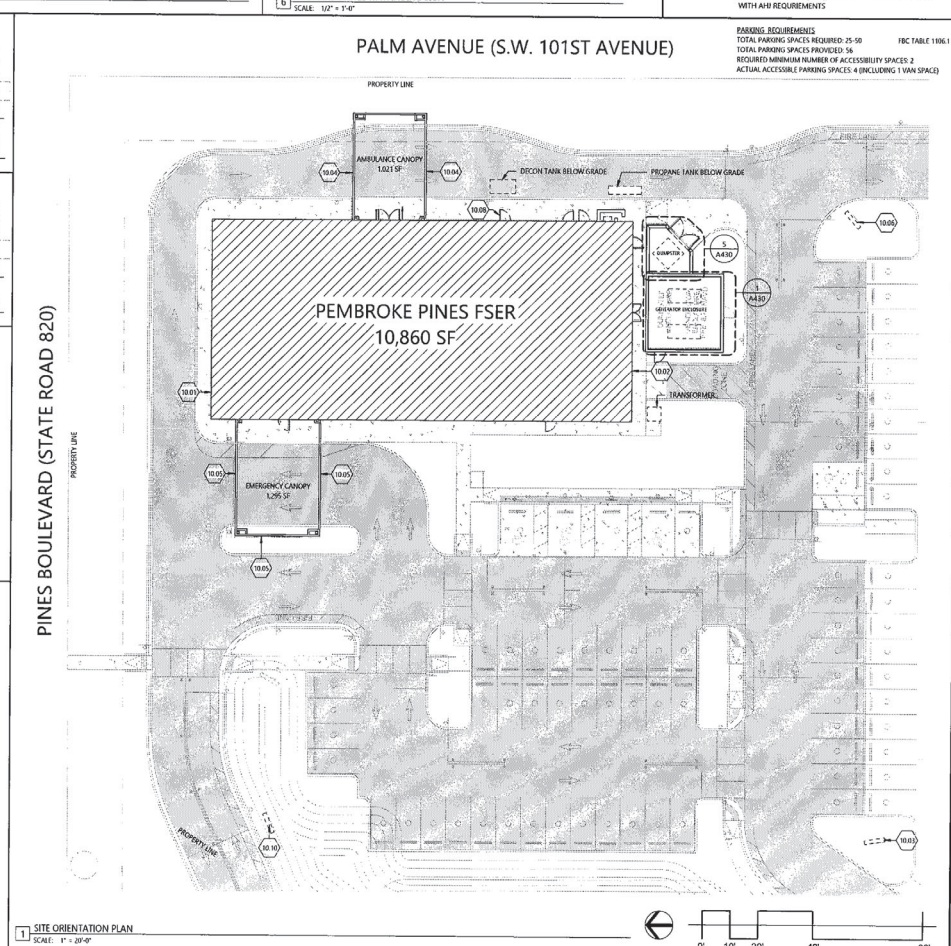

HERFORD DOOLEY ARCHITECTS
205 17TH AVE NORTH SUITE 203
NASHVILLE, TENNESSEE 37203
P • 615 • 244 • 7399
F • 615 • 244 • 6697
WWW.HDARCHITECTS.COM

PROJECT # 221053.00

PEMBROKE PINES

DRC

ANCA #23/100167-13945

William E. Herford, III
AIA # 95247


09/05/2022

ADDENDUM 02 11/18/2022
ADDENDUM 03 11/22/2022

SITE ORIENTATION PLAN/SIGNAGE

A100

1/10/2013 10:42:49 PM
THIS DRAWING IS THE PROPERTY OF HERFORD DOOLEY ARCHITECTS. IT IS NOT TO BE REPRODUCED IN WHOLE OR IN PART. IT SHALL BE RETURNED UPON REQUEST. COPYRIGHT © 2010 HERFORD DOOLEY ARCHITECTS. NOT VALID UNLESS SIGNED AND SEALED.

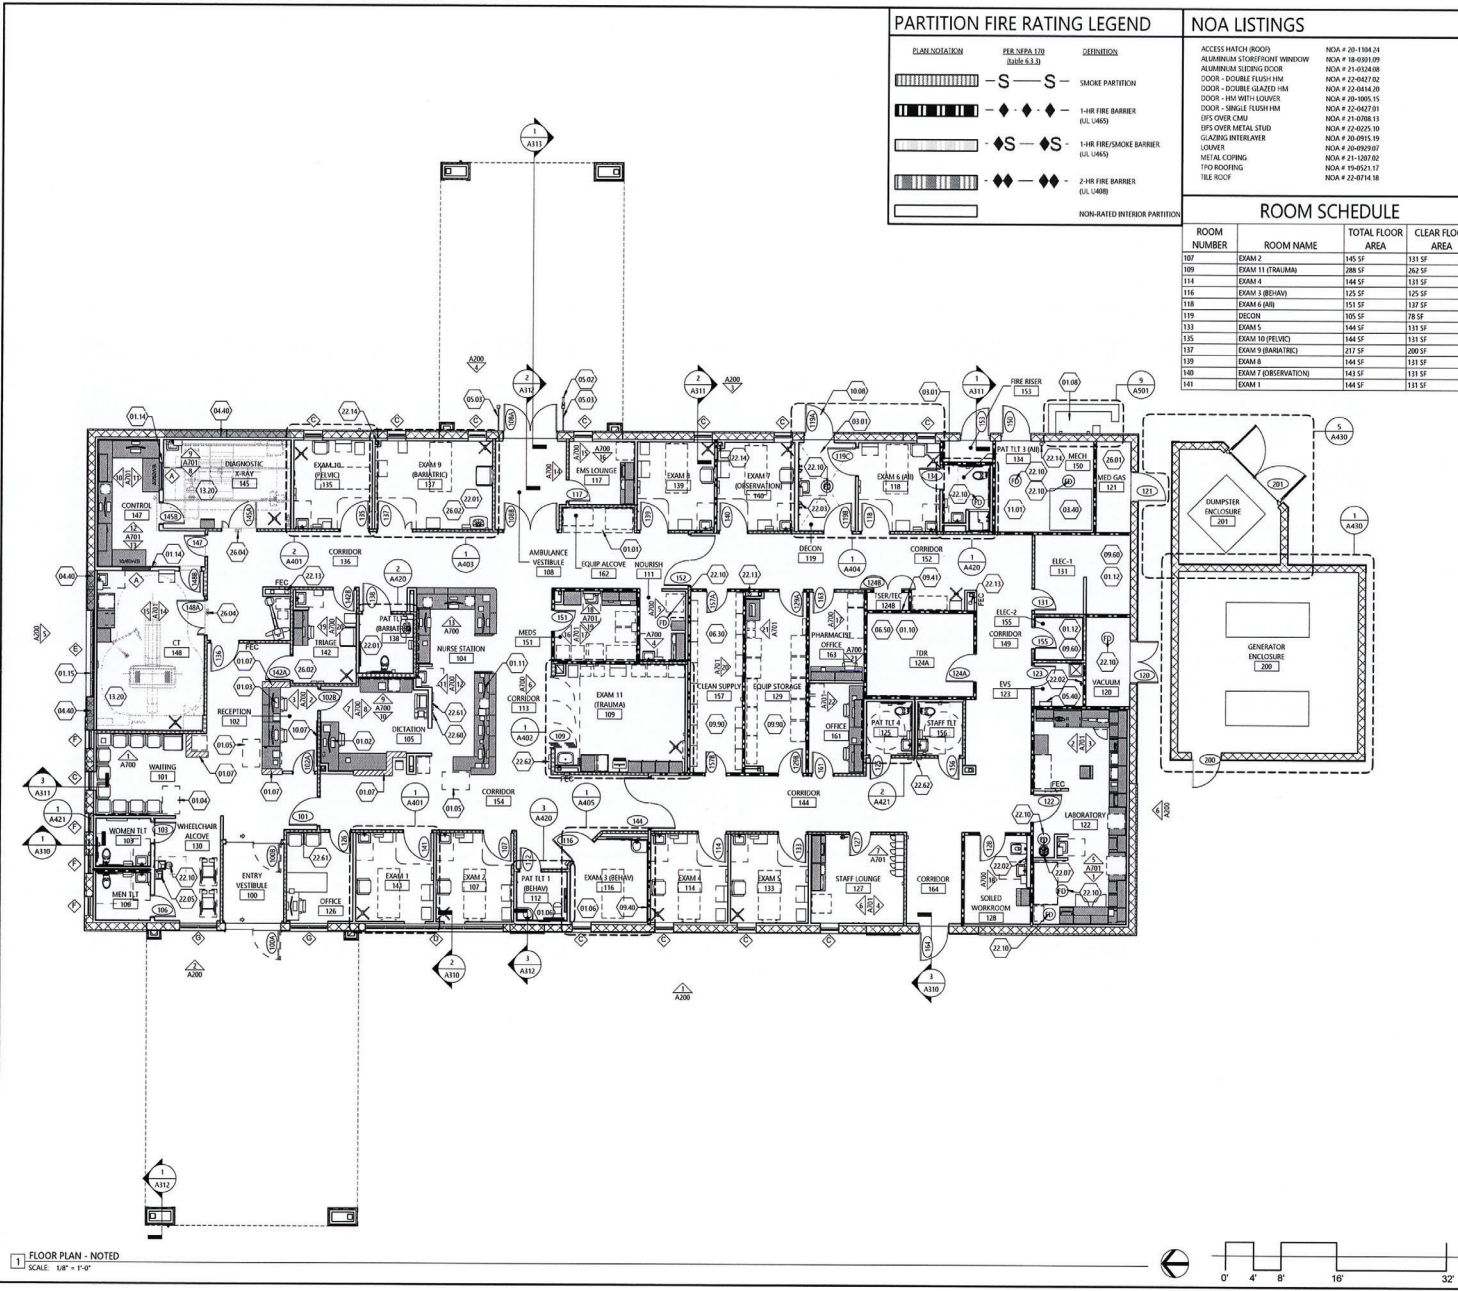

HERFORD · DOOLEY ARCHITECTS
205 17TH AVE NORTH · SUITE 203
NASHVILLE · TENNESSEE · 37203
P · 615 · 244 · 7399
F · 615 · 244 · 6697
WWW.HDARCHITECTS.COM

PROJECT # 221053.00

PEMBROKE PINES

DRC


AHCA #221/00167-11840

William E. Herford, III
AR # 96247

09/05/2022
ADDENDUM 02 11/18/2022

FLOOR PLAN - NOTED

A110

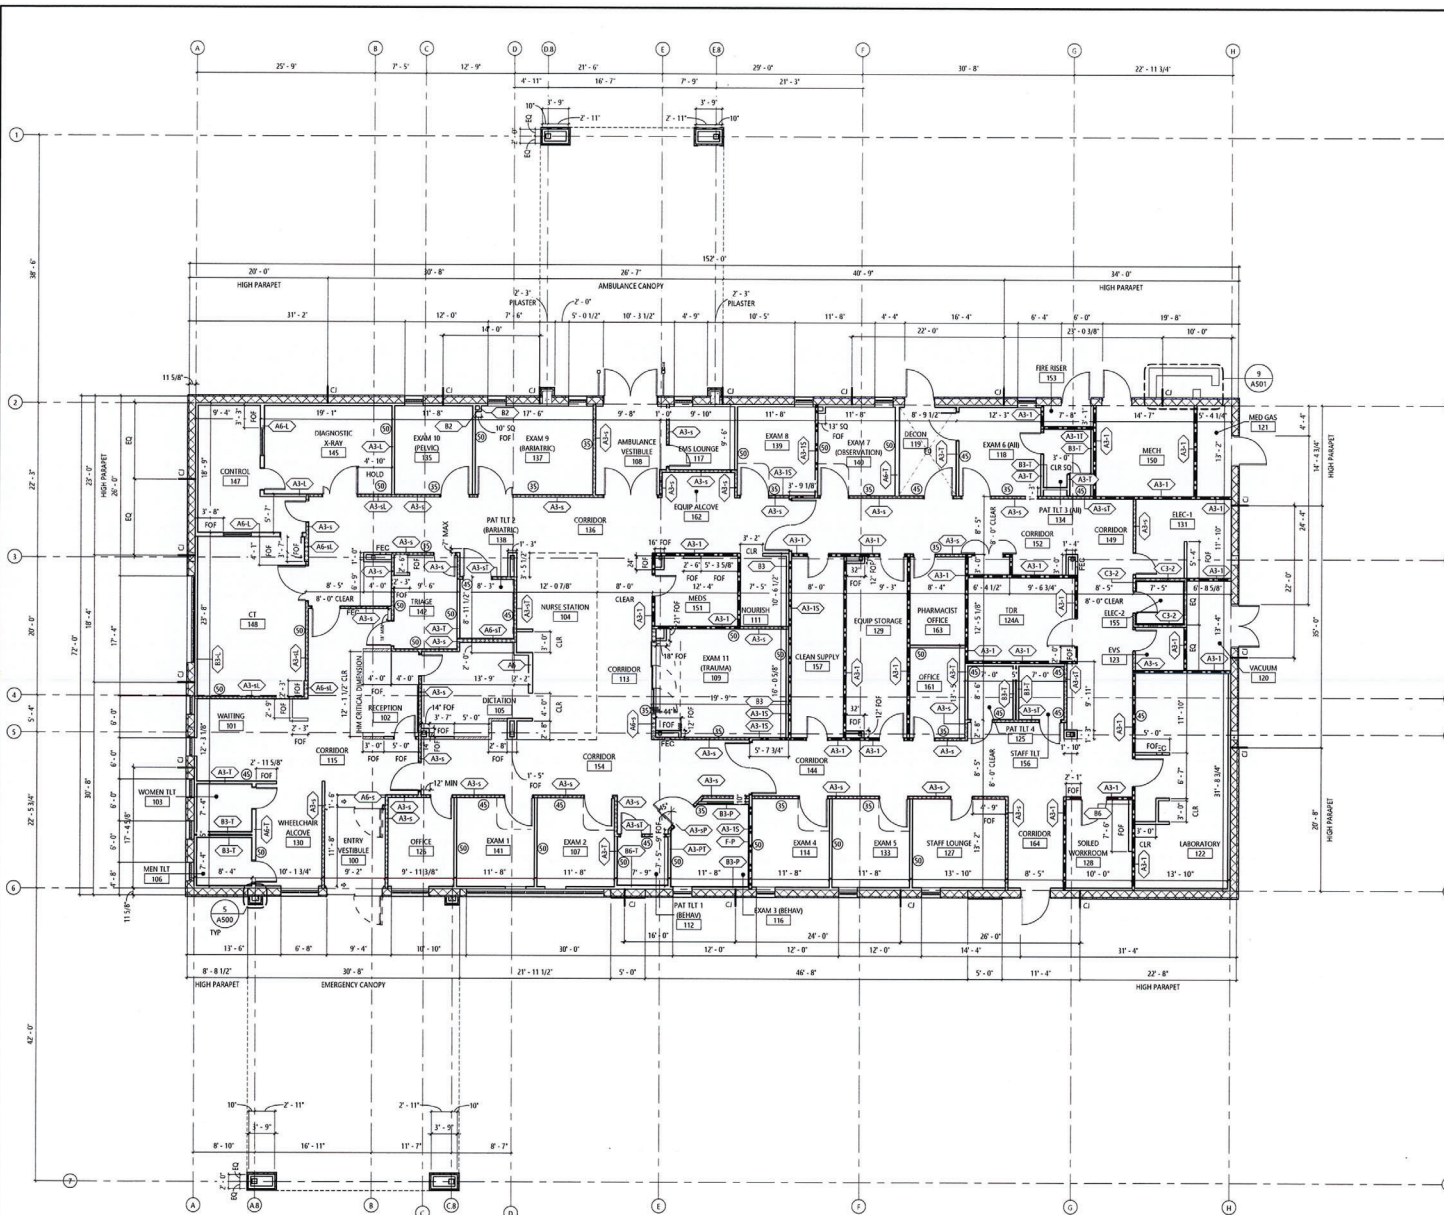

1 FLOOR PLAN - DIMENSION
SCALE: 1/8" = 1'-0"

DIMENSION PLAN NOTES

- UNLESS OTHERWISE NOTED, DIMENSIONS ON PLANS ARE AS FOLLOWS:
 - TO FACE OF MASONRY
 - TO FACE OF CONCRETE
 - TO FACE OF STUD
 - GRIDLINES TO CENTER LINE OF COLUMNS
- DOOR OPENINGS NOT LOCATED BY DIMENSIONS ARE EITHER CENTERED IN THE WALL OR ARE LOCATED 5' FROM FINISH WALL TO INSIDE FACE OF JAMB.
- TYPICAL PARTITION TYPE IS "S" UNLESS NOTED OTHERWISE.
- TYPICAL PARTITION TYPE AT COLUMN FLOOR OUT IS "S" UNLESS NOTED OTHERWISE.
- SEE ENLARGED PLAN DETAILS AND ELEVATIONS FOR ADDITIONAL INFORMATION. ANY DISCREPANCIES MUST BE COORDINATED WITH THE ARCHITECT BEFORE PROCEEDING.
- DIMENSIONS WITH THE NOTE "CLR" OR "TOP" INDICATED DIMENSIONS FROM FACE OF FINISH TO FACE OF FINISH.
- CONTROL JOINTS ARE NOTED ON THE FLOOR PLAN AS "CJ". THE CONTROL JOINTS ARE TO BE COORDINATED WITH THE STRUCTURAL DRAWINGS.

PARTITION TAG LEGEND

PARTITION TAG GRAPHIC



PARTITION TAG ABBREVIATION

PARTITION TYPE: FIRE RATING, REF. PARTITION SCHEDULE
STUD / MEMBER SIZE: ADDITIONAL COMMENT, REF. PARTITION ABBREVIATIONS


STC TAG GRAPHIC



STC = SOUND TRANSMISSION CLASSIFICATION
REFER TO STC WALL RATINGS

PARTITION FIRE RATING LEGEND

PLAN INDICATOR	PER MEPS 1.01 Table 6.3.3	DESCRIPTION
	S-S	SMOKE PARTITION
	1-HR	1-HR FIRE BARRIER (DL UHS)
	1-HR-S	1-HR FIRE/SMOKE BARRIER (DL UHS)
	2-HR	2-HR FIRE BARRIER (DL UHS)
		NON-RATED INTERIOR PARTITION

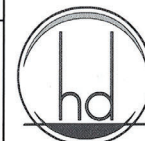

HEREFORD + DOOLEY
ARCHITECTS

205 17TH AVE NORTH, SUITE 203
NASHVILLE, TENNESSEE 37203
P - 615 - 244 - 7399
F - 615 - 244 - 6697
WWW.HDARCHITECTS.COM

PROJECT # 221053.00

PEMBROKE PINES

HCA / CHEROKEE UNIVERSITY HOSPITAL
HCA'S UNIVERSITY OF DAVID L. J. J. J.

STATUS

DRC

AHCA #2/100167-13840

DATES OF ISSUANCE

William E. Hereford, III
AR # 96247
09/05/2022
ADDENDUM 02 11/10/2022

TITLE

FLOOR PLAN -
DIMENSION


SHEET

A120

3/15/2003 10:55 PM
THIS DRAWING IS THE PROPERTY OF HEMPHORD DOOLEY ARCHITECTS. IT IS NOT TO BE REPRODUCED IN WHOLE OR IN PART. IT IS NOT TO BE USED ON ANY OTHER PROJECT. IT SHALL BE RETURNED UPON REQUEST. COPYRIGHT © 2003 HEMPHORD DOOLEY ARCHITECTS. NOT VALID UNLESS SIGNED AND SEALED.

1 FLOOR PLAN - EQUIPMENT

SCALE: 1/8" = 1'-0"

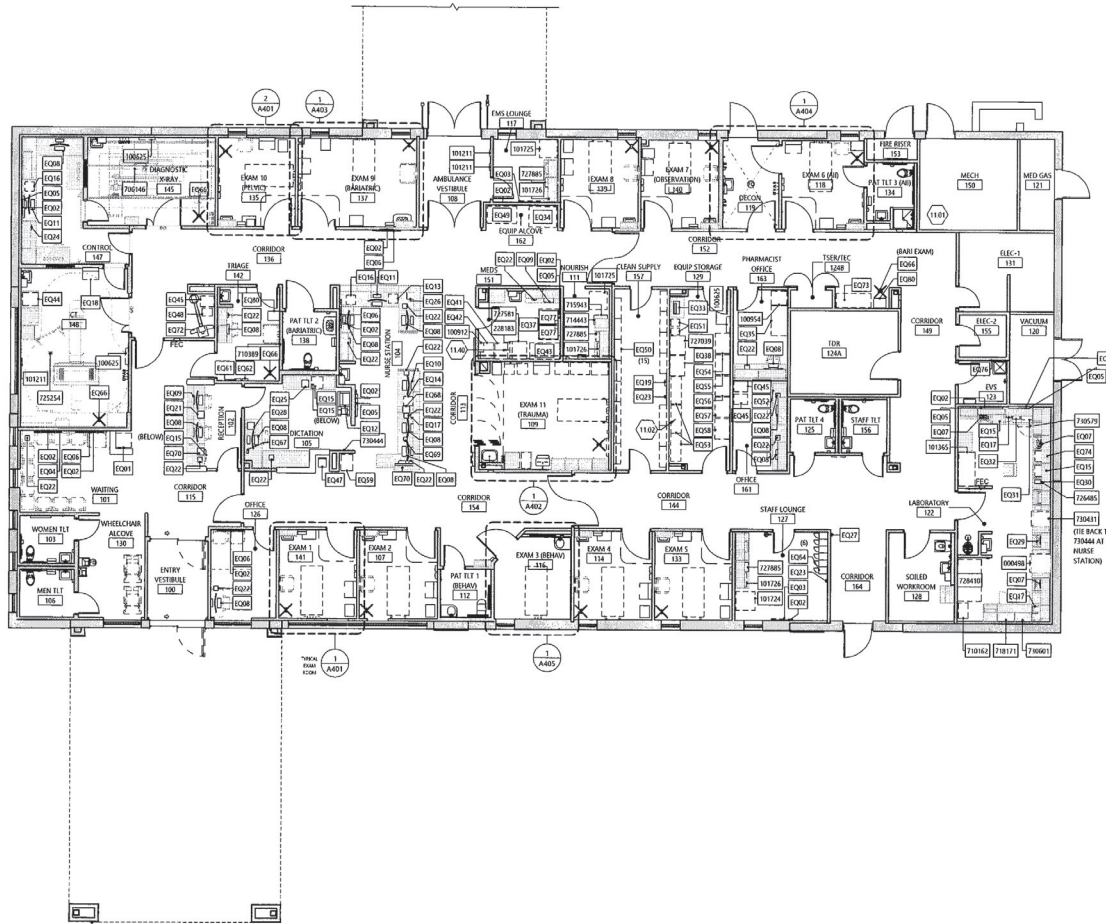

KEYNOTE SCHEDULE

1. DENOTED BY A NUMBER ENCLOSED INSIDE A HEXAGON.
ONLY NOTES APPLICABLE TO THIS SHEET ARE SHOWN.
- 11.01 REF. MECHANICAL FOR EQUIPMENT IN THIS ROOM.
WIRE RACK FOR INDEPENDENT ONSITE POTABLE WATER SUPPLY.
172 GALLONS
- 11.02 PROVIDE 2" EMPTY CONDUIT FOR REMOTE RELEASE CABLEING
BETWEEN 730446 & EQ11

EQUIPMENT LEGEND

- OWNER-FURNISHED EQUIPMENT DESIGNATION. REFER
TO OWNER FURNISHED EQUIPMENT (OFD) MANUAL
FOR SPECIFICATIONS.
- EQUIPMENT AND ACCESSORIES DESIGNATION. G.C. TO
COORDINATE "TURNED IN" BY AND "INSTALLED BY"
REQUIREMENTS WITH OFD MANUAL AND OWNER.
- VENDOR EQUIPMENT - REFER TO CASEWORK VENDOR DRAWINGS

EQUIPMENT PLAN NOTES

1. NOTIFY ARCHITECT OF ANY DISCREPANCIES IN QUANTITY OR ROOM LOCATION.
EXACT LOCATION WITHIN ROOM MAY VARY SLIGHTLY. FINAL LAYOUT APPROVAL
PENDING OWNER REVIEW. REFER TO CASEWORK FOR MORE
INFORMATION.
2. VERIFY EQUIPMENT WITH OWNER.
3. REFER TO KEYNOTE 11.02, WHICH SHOWS 172 GALLONS OF STORED WATER IN
EQUIP. STORAGE 172. THE MINIMUM AMOUNT IS CALCULATED BY:
11 PATIENTS X 3 GALLONS/DAY X 4 DAYS = 132 GALLONS
30 STAFF X 1 GALLON/DAY X 4 DAYS = 120 GALLONS
172 GALLONS TOTAL

EQUIPMENT SCHEDULE

EQUIP #	DESCRIPTION	FURN. BY	INSTALL BY
000008	COAGULATION ANALYZER	OF	CI
000028	EXAM LIGHT, CEILING MOUNTED	OF	CI
000021	FILM ILLUMINATOR (2 PANEL, RECESSED)	OF	CI
000025	APPROX. 8" X 8" WALL MOUNTED	OF	CI
000041	ACCESS KIT FOR FILM ILLUMINATOR	OF	CI
000052	CALCULUS ONE	OF	CI
000054	UNDERCOUNTER REFRIGERATOR UNIT WITH POWER ADAPTOR	OF	CI
001211	TRANSFER DEVICE STORAGE RACK	OF	CI
001305	REFRIGERATOR, DOUBLE DOOR	OF	CI
001324	REFRIGERATOR, SIDE-BY-SIDE	OF	CI

EQUIPMENT SCHEDULE

EQUIP #	DESCRIPTION	FURN. BY	INSTALL BY
001725	REFRIGERATOR TOP FREEZER	OF	CI
001726	MICROWAVE OVEN	OF	CI
001813	PPVPS REFRIGERATOR BRACKET KIT (USED WITH 227581)	OF	CI
001846	X-RAY, RAD. GEN. STANDARD RAD ROOM W/ FLASHPAD	OF	CI
001862	WATER PURIFICATION SYSTEM	OF	CI
001869	DIAGNOSTIC SET, WALL MOUNTED	OF	CI
001843	ICT MARKER	OF	CI
001819	WATER FILTER SYSTEM	OF	CI
001943	ICE MAKER STAND	OF	CI
001817	UNDERCOUNTER REFRIGERATOR	OF	CI
001856	FLUID WARMER	OF	CI
001854	CT INJECTOR, CEILING MOUNTED	OF	CI
001845	FLAMMABLE CABINET	OF	CI
001839	WARMING CABINET	OF	CI
001881	REFRIGERATOR	OF	CI
001885	COFFEE MAKER	OF	CI
001893	SURGICAL LIGHT, CEILING MOUNTED	OF	CI
001810	ANALYZER, CHEMISTRY	OF	CI
001848	TRIPOD, LPH DISSECTION SYSTEM, WALL MOUNTED	OF	CI
001831	ANALYZER, HEMATOLOGY	OF	CI
001844	REMOTE REFRIGERATOR ALARM	OF	CI
001879	REFRIGERATOR, UNDERCOUNTER BLOOD BANK	OF	CI
001801	PULSER, UNDERCOUNTER	OF	CI
001801	BRICK	OF	CI
001807	TV BRACKET (WALL MOUNTING)	OF	CI
001803	43" FLAT SCREEN TV	OF	CI
001804	55" FLAT SCREEN TV	OF	CI
001805	43" TRACKER MONITOR	OF	CI
001806	55" TRACKER MONITOR	OF	CI
001807	COMPUTER STATION (SINGLE MONITOR)	OF	CI
001808	COMPUTER STATION (DUAL MONITOR)	OF	CI
001809	SECURITY COMPUTER STATION (DUAL MONITOR)	OF	CI
001810	CENTRAL COMPUTER STATION (SINGLE MONITOR)	OF	CI
001811	PACS COMPUTER STATION (DUAL MONITOR)	OF	CI
001812	CORER	OF	CI
001813	AMB. COOL SCANNER	OF	CI
001814	CENTRAL STATION PRINTER	OF	CI
001815	PRINTER/SCANNER/FAX (MULTI-FUNCTION)	OF	CI
001816	PACS STATION PRINTER	OF	CI
001817	LABEL PRINTER	OF	CI
001818	PROXIMITY CABINET #5-CWT-JB	OF	CI
001819	COMPACTIBLE WALL BRACKET AND SCANNER BRACKET	OF	CI
001820	UNDERCOUNTER	OF	CI
001821	TELEPHONE (CITY)	OF	CI
001822	TELEPHONE (CABLE/COIN)	OF	CI
001823	TELEPHONE (CITY)	OF	CI
001824	COMPACT (CITY) NUMBER	OF	CI
001825	POINT OF CARE	OF	CI
001826	TIME STAMP	OF	CI
001827	BIOLOGICAL TIME CLOCK	OF	CI
001828	IMAGE READER	OF	CI
001829	SYSTEMS COMPUTER	OF	CI
001830	CLINICAL STATUS - URINE	OF	CI
001831	CENTRIFUGE	OF	CI
001832	STAT SPR	OF	CI
001833	X-RAY DETECTOR AND DOCKING STATION	OF	CI
001834	PORTABLE X-RAY	OF	CI
001835	PPVPS, C.T. SET	OF	CI
001836	STRETCHER	OF	CI
001837	PPVPS RETURN BIN	OF	CI
001838	HYPOTHYROID CASE	OF	CI
001839	PATIENT MONITOR	OF	CI
001840	MEDICAL SUPPLY COMPUTER STATION (SINGLE MONITOR)	OF	CI
001841	PPVPS MAIN	OF	CI
001842	PPVPS AIR, DRIP	OF	CI
001843	PPVPS TOWER	OF	CI
001844	PPVPS 2-DRAWER MAIN	OF	CI
001845	MOBILE COMPUTER CART	OF	CI
001846	LINEN HAMPER	OF	CI
001847	SCALE	OF	CI
001848	INFANT SCALE	OF	CI
001849	PORTABLE BARIATRIC LIFT	OF	CI
001850	STORAGE BIN	OF	CI
001851	MED GAS CYLINDER RACK	OF	CI
001852	RECORD CASE	OF	CI
001853	WIRE SHELVING WITH CASTERS	OF	CI
001854	GYM CART	OF	CI
001855	ENT CART	OF	CI
001856	CHIRAL CART	OF	CI
001857	IV CART	OF	CI
001858	FUTURE CART	OF	CI
001859	CRASH CART	OF	CI
001860	BRISQ/COW CART	OF	CI
001861	GLOVE BOX	OF	CI
001862	SHARPS CONTAINER	OF	CI
001863	"AMERICAN TIME" DIGITAL ELAPSE TIME INDICATOR WITH TIMER CONTROL STATION (ATC/TS)	OF	CI
001864	6-TIER METAL LOCKERS	OF	CI
001865	RECYCLE CART	OF	CI
001866	IV STAND	OF	CI
001867	TELEPHONE (TRANSFER, BLUD)	OF	CI
001868	NURSE CALL MASTER CONSOLE	OF	CI
001869	BEHAVIOR EXAM 2-WAY INTERCOM SYSTEM	OF	CI
001870	REMOTE RELEASE CONSOLE	OF	CI
001871	SECURITY CONSOLE BOX BY AMICO 4W X 5 SEC-PCON-15	OF	CI
001872	MOBILE (ARM)	OF	CI
001873	LINEN CART	OF	CI
001874	STAINER GLIDE	OF	CI
001875	ADCP SHELF	OF	CI
001876	UTILITY CART	OF	CI
001877	MINI HARMONY 21	OF	CI
001878	FLAT PANEL SCORE PC WORKSTATION	OF	CI
001879	MAYO STAND	OF	CI



HEREFORD + DOOLEY
ARCHITECTS

205 17TH AVE NORTH SUITE 203
NASHVILLE, TENNESSEE 37203
P - 615 - 244 - 7399
F - 615 - 244 - 6597
WWW.HDARCHITECTS.COM

PROJECT
221053.00

PEMBROKE PINES

HCA NORMAN UNIVERSITY HOSPITAL
JAYS UNIVERSITY DR. DALL, TX 75038

DRC

AHCA #23/100167-13840

William E. Hereford, III
AIA # 96247

09/05/2022


ADDENDUM 02 1/10/2022

SHEET
DATE OF ISSUE
TITLE


FLOOR PLAN -
EQUIPMENT

A130


3/16/2023 10:37 PM
THIS DRAWING IS THE PROPERTY OF HEREFORD DOOLEY ARCHITECTS. IT IS NOT TO BE REPRODUCED IN WHOLE OR IN PART. IT SHALL BE RETURNED UPON REQUEST. COPYRIGHT © 2023 HEREFORD DOOLEY ARCHITECTS. NOT VALID UNLESS SIGNED AND SEALED.

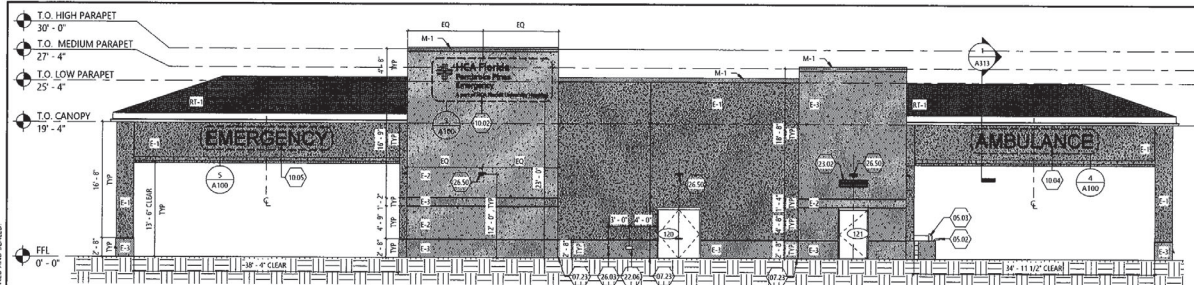


6 EXTERIOR ELEVATION - SOUTH
SCALE: 1/8" = 1'-0"

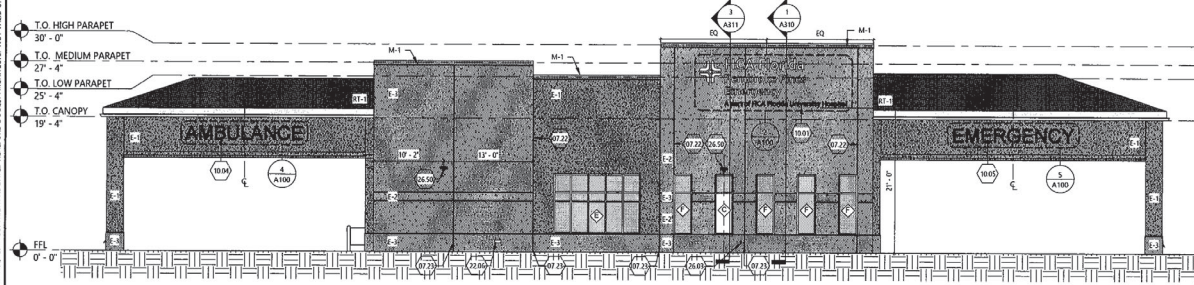

5 EXTERIOR ELEVATION - NORTH
SCALE: 1/8" = 1'-0"

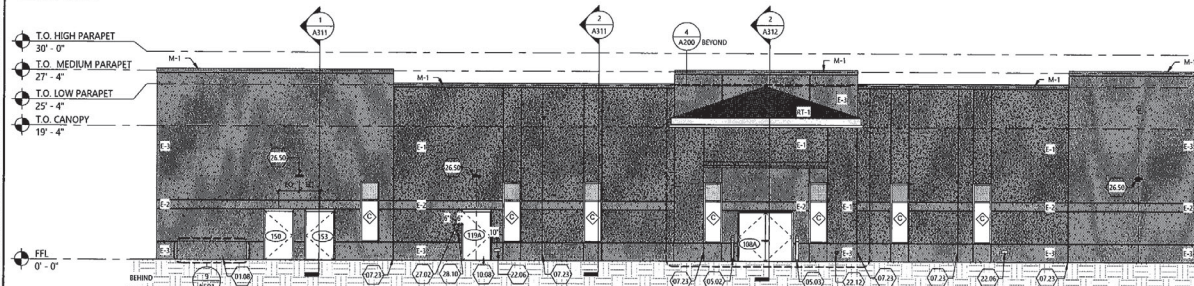

3 EXTERIOR ELEVATION - EAST
SCALE: 1/8" = 1'-0"

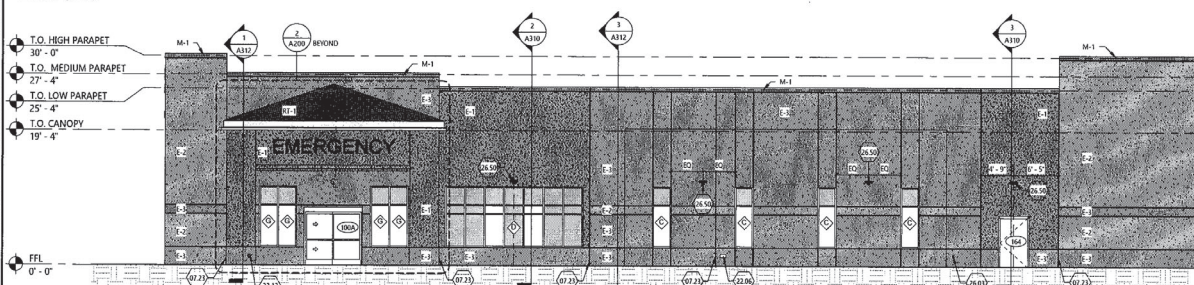

1 EXTERIOR ELEVATION - WEST
SCALE: 1/8" = 1'-0"


KEYNOTE SCHEDULE

- 1 DENOTED BY A NUMBER ENCLOSED INSIDE A HEXAGON. ONLY NOTES APPLICABLE TO THIS SHEET ARE SHOWN.
- 01.08 NATURAL GAS ENCLOSURE, REF. SHEET A501 FOR DETAILS
 - 05.02 10" HIGH GUSSEY TRUCK PRESTAL FOR ACCESS CONTROL
 - 05.03 PROVIDE GUIDE RAIL FOR AUTOMATIC DOORS
 - 07.22 1" EPS V-GROOVE REVEAL
 - 07.23 1" EPS V-GROOVE CONTROL JOINT, TYP
 - 10.01 APPROX LOCATION OF BUILDING SIGN 1, REF SIGNAGE DETAILS FOR SIZE & LAYOUT (CFCB)
 - 10.02 APPROX LOCATION OF BUILDING SIGN 2, REF SIGNAGE DETAILS FOR SIZE & LAYOUT (CFCB)
 - 10.04 'AMBULANCE' SIGN, REF SIGNAGE DETAILS FOR SIZE & LAYOUT (CFCB)
 - 10.05 'EMERGENCY' SIGN, REF SIGNAGE DETAILS FOR SIZE & LAYOUT (CFCB)
 - 10.08 PROVIDE SIGNAGE ON EXTERIOR DOOR STAIRS (RECONTAMINATION)
 - 22.06 APPROX LOCATION OF WALL HYDRANT, REF PLUMBING
 - 23.12 ROOF DRAIN WITH OVERFLOW DRAIN, REF PLUMBING
 - 23.02 COVER REF MECHANICAL & NGA FOR ASSEMBLY DETAIL
 - 26.03 APPROX LOCATION OF GROUND FAULT WEATHER RESISTANT RECEPTACLE WITH WEATHERPROOF COVER @ 1'-4" AFF, REF ELECTRICAL
 - 26.50 EXTERIOR LIGHT, REF ELECTRICAL
 - 27.02 TWO-WAY INTERCOM TIED BACK TO NURSE STATION, REF VENDOR DRAWINGS
 - 28.10 CAND READER @ 48" MAX AFF


ELEVATION LEGEND

PATTERN & MARKER	PRODUCT	COLOR / FINISH
	EPS OVER CMU OR METAL STUDS	LIKESSTONE FINISH COLOR TO MATCH SW009 - PRACTICAL BEIGE
	EPS OVER CMU	LIKESSTONE FINISH COLOR TO MATCH SW009 - SAND BOLLAR
	EPS OVER CMU	LIKESSTONE FINISH COLOR TO MATCH DRIVER DOWER SKY
	PREFINISHED METAL COPING	KYNAR 500 - STANDARD SANDSTONE COLOR
	CONCRETE ROOF TILE	BORAL USA, BANCALCONA 900 "NEW SOUTHERN BLEND"
	ALUMINUM WINDOW FRAMES	CLEAR ANODIZED
	GLASS / GLAZING - VISION	VIRACON GLASS GRAY
	GLASS / GLAZING - SPANDREL	VIRACON GLASS GRAY W/ WHITE OPAQUE
	EXTERIOR TRIM DOORS, FRAMES AND LOUVERS	ALL COMPONENTS UNILCO. COLOR TO MATCH SW009 - PRACTICAL BEIGE

* REFER TO SPECS FOR MANUFACTURERS

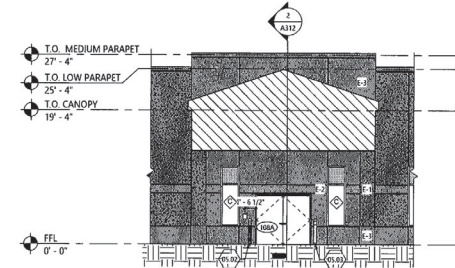

4 EXTERIOR ELEVATION - EAST
SCALE: 1/8" = 1'-0"

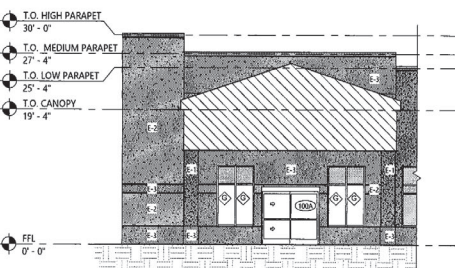

2 EXTERIOR ELEVATION - WEST
SCALE: 1/8" = 1'-0"



HEREFORD + DOOLEY
ARCHITECTS
205 17TH AVE NORTH, SUITE 203
NASHVILLE, TENNESSEE 37203
P - 615 - 244 - 7399
F - 615 - 244 - 6697
WWW.HDARCHITECTS.COM

PROJECT 221053.00

PEMBROKE PINES

HCA ALABAMA UNIVERSITY HOSPITAL
BATES 5 UNIVERSITY DR, DALE, AL 36828

DRC

AHCA #23100167-13940

William E. Hereford, III
AR # 96247


09/05/2022

ADDENDUM #2 11/10/2022

EXTERIOR
ELEVATIONS

A200

JUN 03 2023 4:03 PM
THIS DRAWING IS THE PROPERTY OF HERFORD DOOLEY ARCHITECTS. IT IS NOT TO BE REPRODUCED IN WHOLE OR IN PART. IT IS NOT TO BE USED ON ANY OTHER PROJECT. COPYRIGHT AS DATED HERFORD DOOLEY ARCHITECTS. NOT VALID UNLESS SIGNED AND SEALED

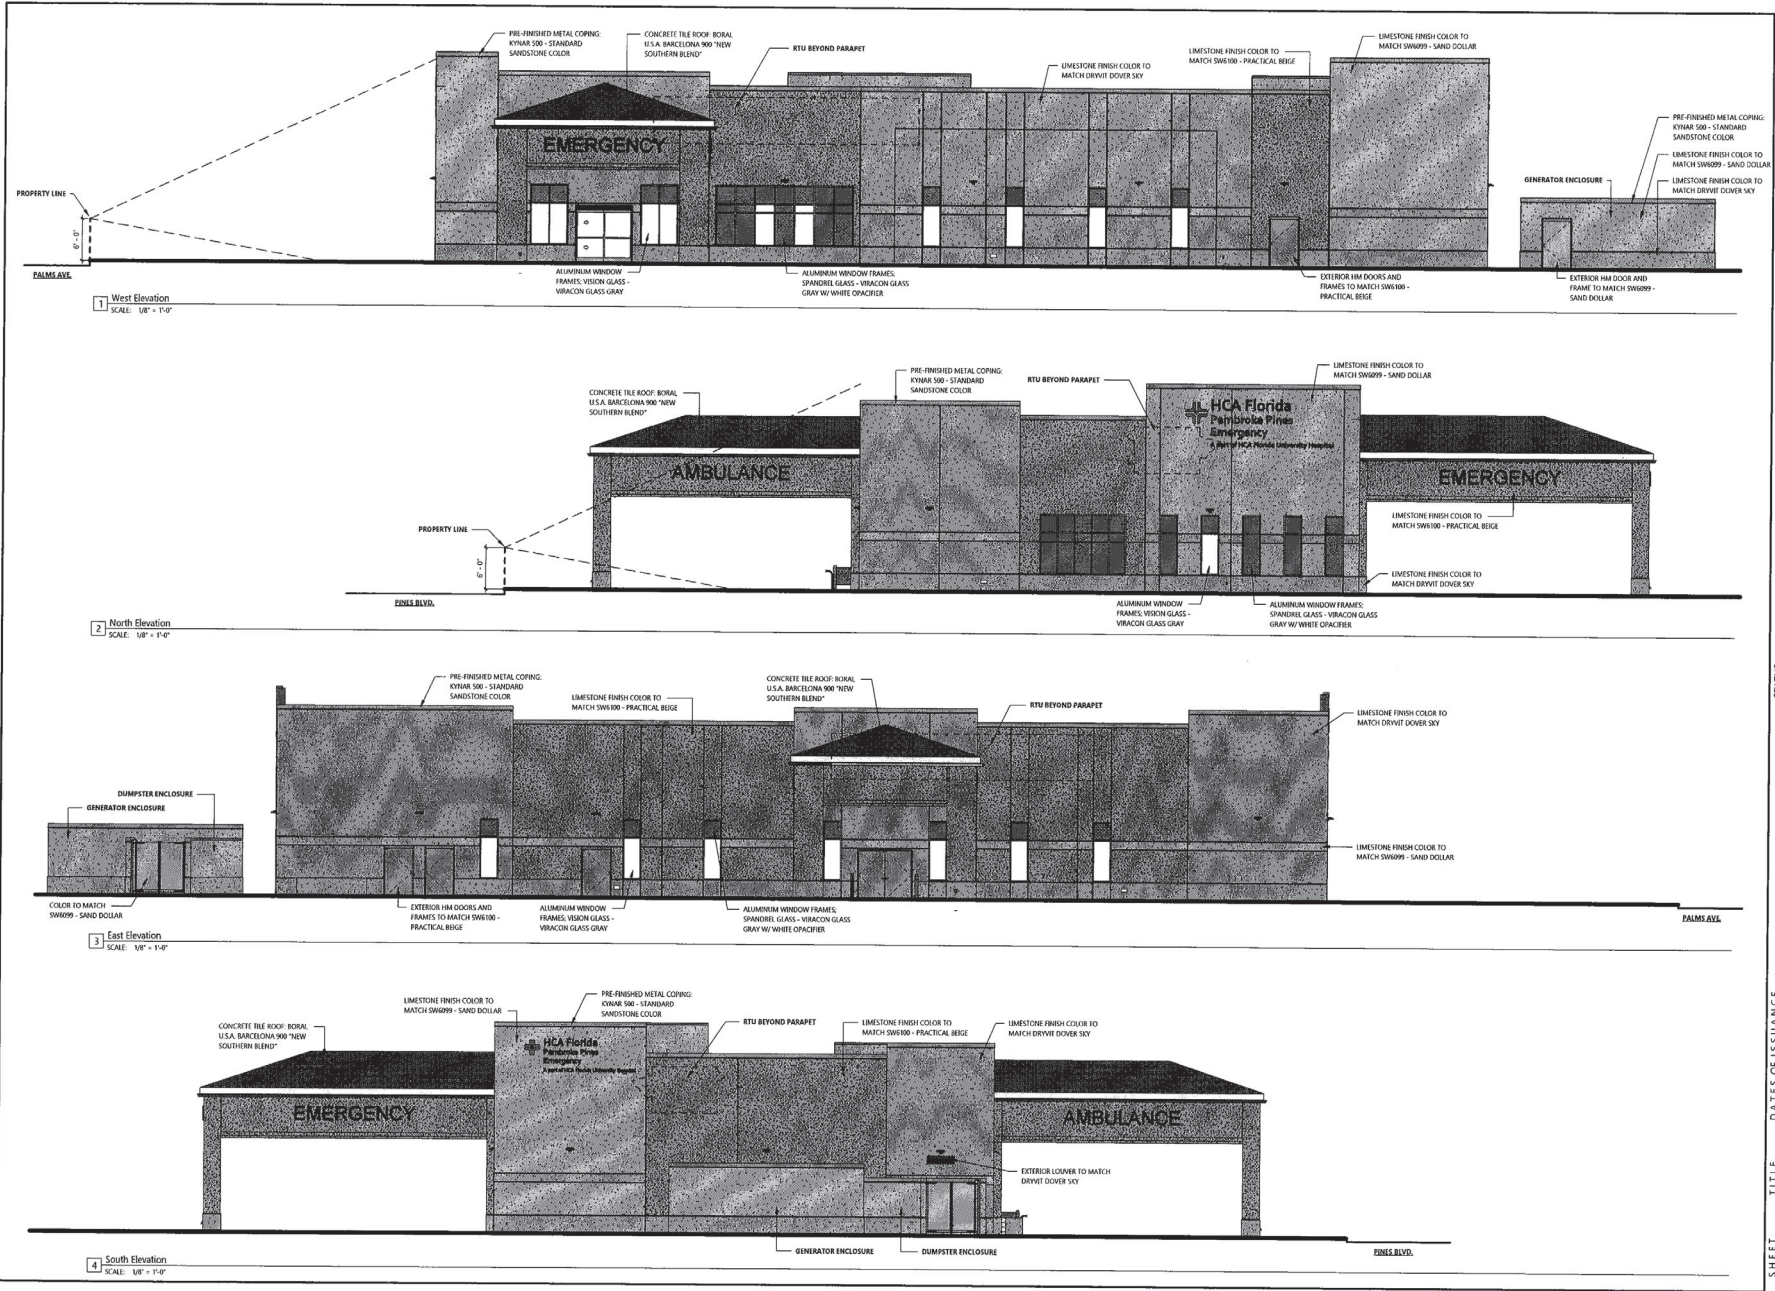

HERFORD · DOOLEY
ARCHITECTS
205 17TH AVE NORTH · SUITE 203
NASHVILLE · TENNESSEE · 37203
P · 615 · 244 · 7399
F · 615 · 244 · 6697
WWW.HDARCHITECTS.COM

PROJECT # 221053.00

PEMBROKE PINES
HCA FLORIDA UNIVERSITY HOSPITAL
JAMES UNIVERSITY DR, DANIE FL 33328

DRC
ARCA #21/00155-13840

William E. Herford, III
AIA # 92347
09/05/2022

CITY ELEVATION STUDY

A201