


LEGEND:

- LINE BREAK
- P.O.B. POINT OF BEGINNING
- P.O.C. POINT OF COMMENCEMENT
- P.O.T. POINT OF TERMINATION
- CHANGE IN DIRECTION
- NON-VEHICULAR ACCESS
- RIGHT-OF-WAY LINE

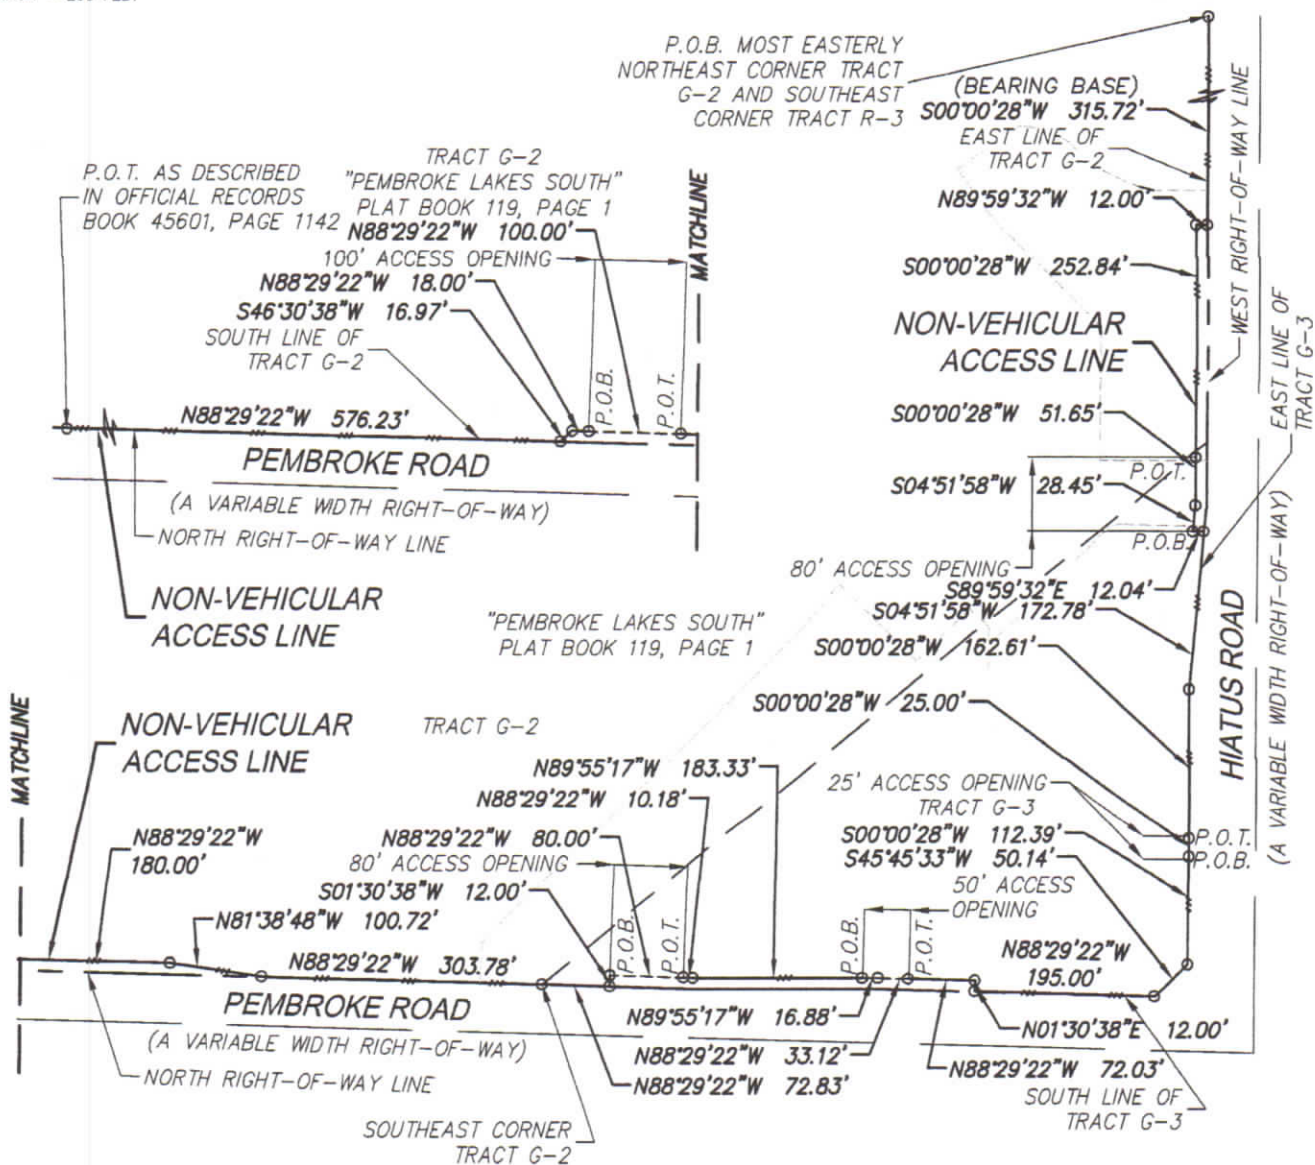

SHEET 3 OF 3

(SEE SHEET 1 FOR PROJECT NOTES)
(SEE SHEET 2 FOR LEGAL DESCRIPTION)

SKETCH OF DESCRIPTION ONLY. THIS IS NOT A SURVEY.

SKETCH OF DESCRIPTION
-OF-
NON-VEHICULAR ACCESS
RIGHT-OF-WAY LINE

SECTION 24, TOWNSHIP 51 SOUTH, RANGE 40 EAST

BROWARD COUNTY

FLORIDA



Dewberry

7220 FINANCIAL WAY SUITE 200
JACKSONVILLE, FLORIDA 32256
PHONE: 904.423.4935
WWW.DEWBERRY.COM

CERTIFICATE OF AUTHORIZATION NO. LB 8011

PREPARED FOR:

THE FERBER COMPANY

DATE: 11/29/2016
REV DATE: 03/08/2017
REV DATE: 03/10/2017
REV DATE: 03/14/2017
SCALE: 1"=200'

PROJ: 4FER-J72
DRAWN BY: RDH
CHECKED BY: WDD