


 = ENCROACHMENT AREA

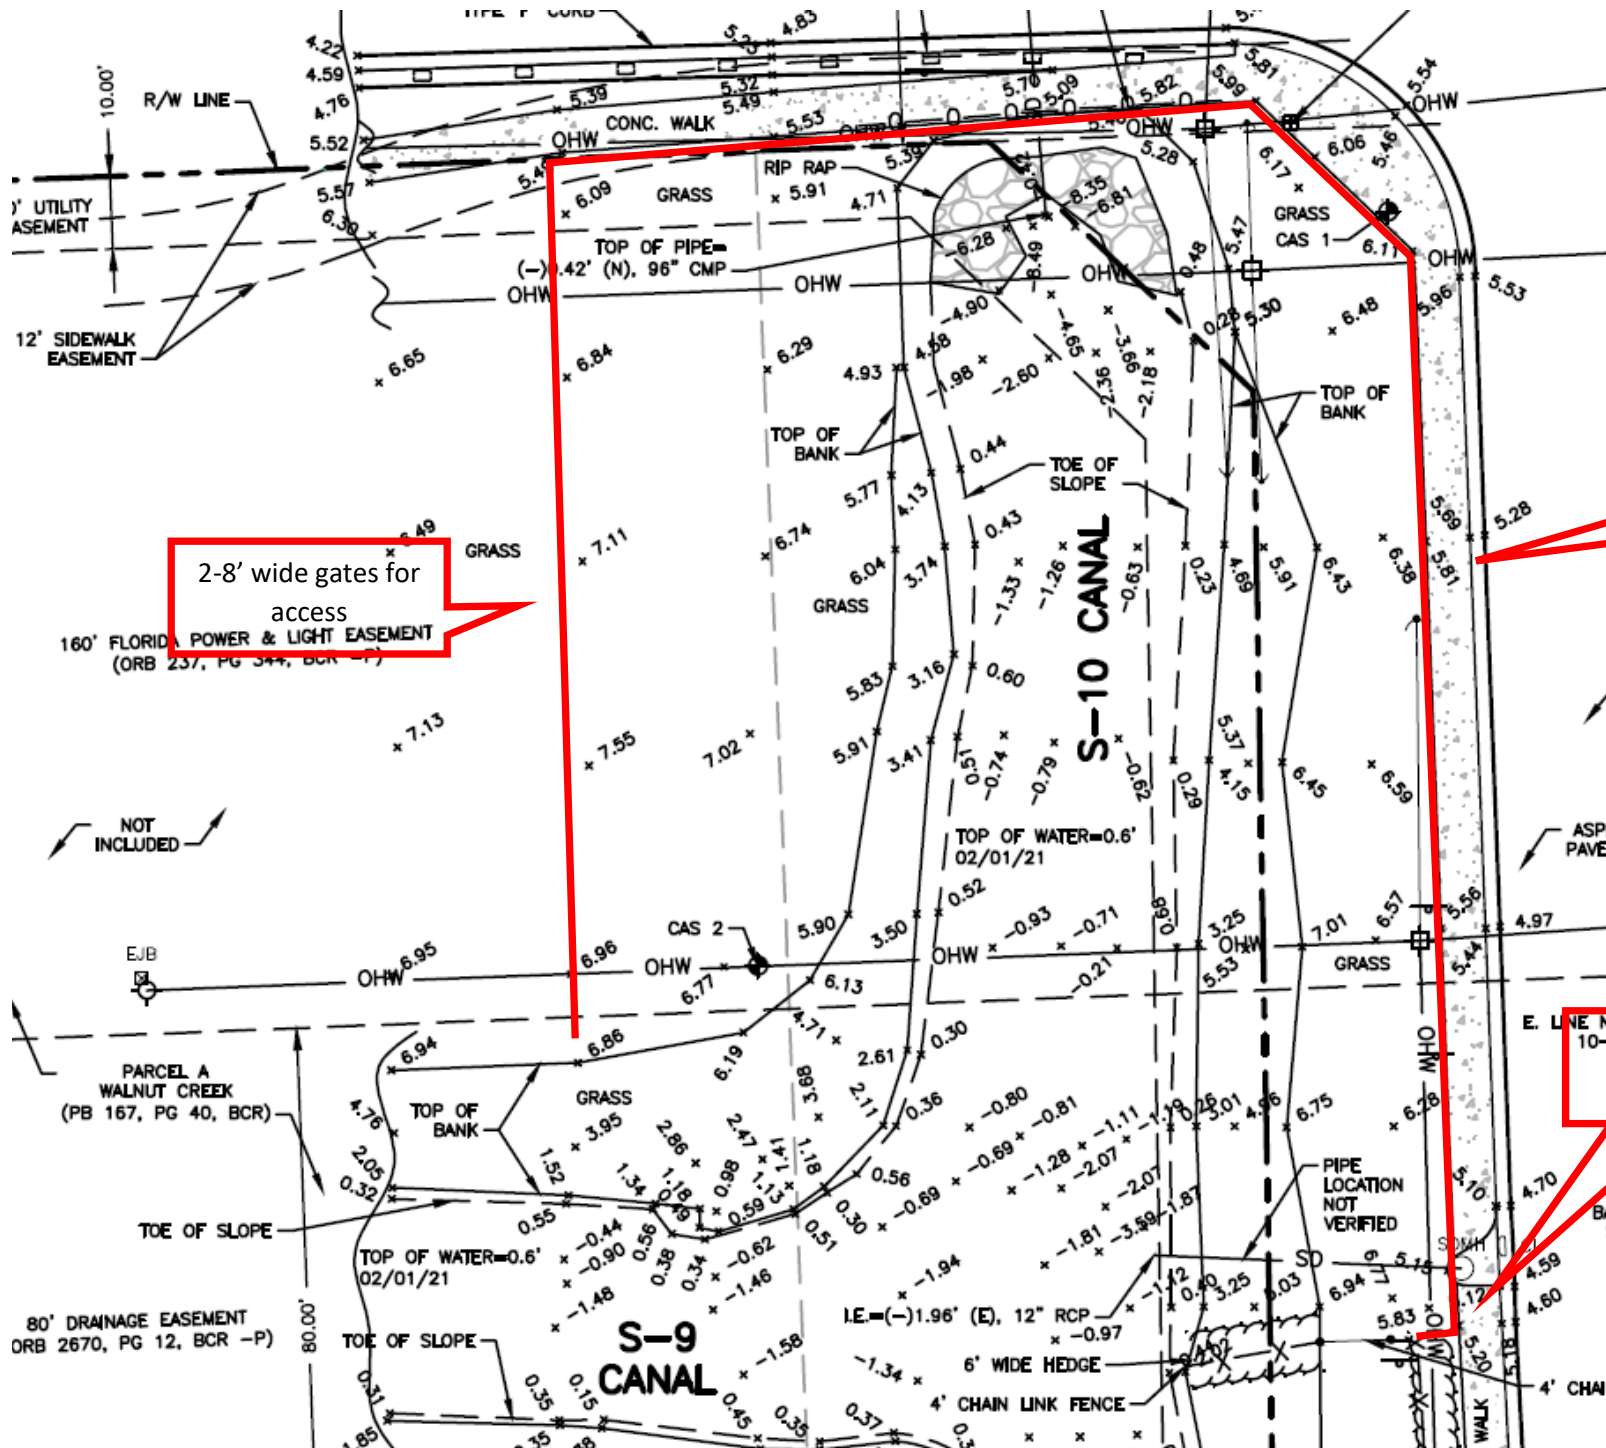



2-8' wide gates for access

2-8' wide gates for access

10-Tie into existing fence