



2nd Revision December 3, 2025

CITY OF PEMBROKE PINES - PINES VILLAGE TRAFFIC CALMING					
SW 6TH STREET BETWEEN SW 70 TERR AND SW 71 AVE (ROAD DIET)					
Item No.	Description	Unit	Estimated Quantity	Unit Cost	Item Cost
ROADWAY					
001	Asbuilt	LS	1.00	\$ 5,000.00	\$5,000.00
	Project Sign	GM	1.00	\$ 1,500.00	\$1,500.00
101-1	Mobilization (10% of roadway & pavement marking and signage subtotal)	LS	1.00	\$ 8,641.21	\$8,641.21
102-1	Maintenance of Traffic	LS	1.00	\$ 7,488.00	\$7,488.00
102-14	Traffic Control Police Officer Allowance	HR	100.00	\$ 95.00	\$9,500.00
110-1-1	Clearing and Grubbing	LS	1.00	\$ 15,660.00	\$15,660.00
327-70-5	Mill Existing Asphalt up to 2" Depth	SY	349.22	\$ 16.06	\$5,608.51
120-1	Regular Excavation	CY	99.11	\$ 11.62	\$1,151.67
160-4	Type B Stabilization	SY	385.89	\$ 6.98	\$2,693.50
285-706	Optional Base, Base Group 6	SY	374.78	\$ 18.55	\$6,952.13
334-1-13	Superpave Asphaltic Concrete, Traffic C, SP-9.5 (1" and 1/2")	TN	29.51	\$ 240.39	\$7,094.81
520-1-10	Concrete Curb and Gutter, Type F	LF	270.00	\$ 27.54	\$7,435.80
520-2-4	Concrete Curb, Type D	LF	33.00	\$ 26.13	\$862.29
522-2	Concrete Sidewalk, 6" Thick, (Sidewalk, Apron, Driveway & Slab)	SY	7.78	\$ 80.44	\$625.64
570-1-2	Performance Turf, Sod	SY	297.33	\$ 10.26	\$3,050.64
ROADWAY SUBTOTAL					\$83,264.21
PAVEMENT MARKINGS AND SIGNAGE					
700-11-11	Single Column Ground Sign Assembly, F&I Ground Mount, Less Than 12 Sf	EA	2.00	\$ 464.82	\$929.64
700-3-501	Sign Panel, Relocate or Install Up to 12 SF	EA	2.00	\$ 117.67	\$235.34
706-1-1	Raised Pavement Marker, Type B	EA	27.80	\$ 4.71	\$130.94
710-11-101	Painted Pavement Markings, Standard, Yellow, Solid, 6"	LF	556.00	\$ 1.20	\$667.20
710-11-124	Painted Pavement Markings, Standard, Yellow/White, Solid for Diagonal or Chevron, 18"	LF	45.00	\$ 3.60	\$162.00
710-11-290	Painted Pavement Markings, Standard, Yellow, Island Nose	SF	12.00	\$ 4.00	\$48.00
711-11-124	Thermoplastic, Standard, Yellow/White, Solid, 18" For Diagonal Or Chevron	LF	45.00	\$ 4.24	\$190.80
711-16-201	Thermoplastic, Standard-Other Surfaces, Yellow, Solid 6"	LF	556.00	\$ 1.41	\$783.96
PAVEMENT MARKING AND SIGNAGE SUBTOTAL					\$3,147.88
SW 6TH STREET BETWEEN SW 70 TERR AND SW 71 AVE (ROAD DIET) TOTAL					\$86,412.09
SW 6TH STREET AND SW 68TH BLVD (ROUNDAABOUT)					
Item No.	Description	Unit	Estimated Quantity	Unit Cost	Item Cost
ROADWAY					
001	Asbuilt	LS	1.00	\$ 5,000.00	\$5,000.00
	Project Sign	GM	1.00	\$ 1,500.00	\$1,500.00
101-1	Mobilization (10% of roadway & pavement marking and signage subtotal)	LS	1.00	\$ 24,445.75	\$24,445.75
102-1	Maintenance of Traffic	LS	1.00	\$ 11,693.00	\$11,693.00
102-14	Traffic Control Police Officer Allowance	HR	100.00	\$ 95.00	\$9,500.00
110-1-1	Clearing and Grubbing	LS	1.00	\$ 29,500.00	\$29,500.00
327-70-5	Mill Existing Asphalt up to 2" Depth	SY	1274.22	\$ 16.06	\$20,464.01
120-1	Regular Excavation	CY	256.19	\$ 11.62	\$2,976.87
160-4	Type B Stabilization	SY	1356.11	\$ 6.98	\$9,465.66
285-706	Optional Base, Base Group 6	SY	1288.00	\$ 18.55	\$23,892.40
334-1-13	Superpave Asphaltic Concrete, Traffic C, SP-9.5 (1" and 1/2")	TN	96.37	\$ 240.39	\$23,166.99
425-6	Valve Boxes, Adjust	EA	5.00	\$ 347.37	\$1,736.85
520-1-10	Concrete Curb and Gutter, Type F	LF	564.00	\$ 27.54	\$15,532.56
520-2-4	Concrete Curb, Type D	LF	47.00	\$ 26.13	\$1,228.11
520-2-8	Concrete Curb, Type RA	LF	100.00	\$ 30.68	\$3,068.00
522-2	Concrete Sidewalk, 6" Thick, (Sidewalk, Apron, Driveway & Slab)	SY	68.11	\$ 80.44	\$5,478.86
	8" Reinforced Stamped Concrete	SY	64.22	\$ 408.97	\$26,264.96
527-2	Detectable Warnings	SF	80.00	\$ 44.72	\$3,577.60
570-1-2	Performance Turf, Sod	SY	768.56	\$ 10.26	\$7,885.38
ROADWAY SUBTOTAL					\$226,376.99
PAVEMENT MARKINGS AND SIGNAGE					
700-11-11	Single Column Ground Sign Assembly, F&I Ground Mount, Less Than 12 Sf	EA	24.00	\$ 464.81	\$11,155.44
700-3-501	Sign Panel, Relocate & Install Up to 12 SF	EA	20.00	\$ 117.67	\$2,353.40
700-3-601	Sign Panel Remove, up to 12SF (Single Column Ground Sign Assembly, Remove)	EA	2.00	\$ 82.36	\$164.72
706-1-1	Raised Pavement Marker, Type B Without Final Surface Markings (Y/Y, W/R & Blue)	EA	42.90	\$ 4.71	\$202.06
710-11-101	Painted Pavement Markings, Standard, White, Solid 6"	LF	48.00	\$ 1.20	\$57.60
710-11-123	Painted Pavement Markings, Standard, White, Solid For Crosswalk and Roundabout, 12"	LF	192.00	\$ 2.40	\$460.80
710-11-141	Painted Pavement Markings, Standard, White, 2-4 Dotted Guideline/6-10 Gap Extension, 6"	LF	96.00	\$ 1.20	\$115.20

710-11-201	Painted Pavement Markings, Standard, Yellow, Solid, 6"	LF	958.00	\$	1.20	\$1,149.60
710-11-124	Painted Pavmmment Markings, Standard, Yellow/White, Solid for Diagonal or Cheveron, 18"	LF	33.00	\$	3.60	\$118.80
711-11-123	Thermoplastic, Standard, White, Solid, 12" For Crosswalk and Roundabout	LF	192.00	\$	2.82	\$541.44
711-11-141	Thermoplastic, Standard, White, Solid, 2-4 Dotted Guideline/6-10 Gap Extension, 6"	LF	96.00	\$	1.41	\$135.36
711-11-124	Thermoplastic, Standard, Yellow/White, Solid, 18" For Diagonal Or Chevron	LF	33.00	\$	4.24	\$139.92
711-16-101	Thermoplastic, Standard-Other Surfaces, White, Solid 6"	LF	96.00	\$	1.41	\$135.36
711-16-201	Thermoplastic, Standard-Other Surfaces, Yellow, Solid 6"	LF	958.00	\$	1.41	\$1,350.78
PAVEMENT MARKING AND SIGNAGE SUBTOTAL						\$18,080.48
SW 6TH STREET AND SW 68TH BLVD (ROUNDAABOUT) TOTAL						\$244,457.47
SW 64TH WAY AND SW 3RD STREET (ROAD DIET)						
Item No.	Description	Unit	ated Quantity	Unit Cost	Item Cost	
ROADWAY						
001	Asbuilt	LS	1	\$	5,000.00	\$5,000.00
	Project Sign	GM	1.00	\$	1,500.00	\$1,500.00
101-1	Mobilization (10% of roadway & pavement marking and signage subtotal)	LS	1	\$	9,592.21	\$9,592.21
102-1	Maintenance of Traffic	LS	1	\$	7,382.00	\$7,382.00
102-14	Traffic Control Police Officer Allowance	HR	100.00	\$	95.00	\$9,500.00
102-18	Inlet Protection System	EA	2.00	\$	450.00	\$900.00
110-1-1	Clearing and Grubbing	LS	1.00	\$	15,108.00	\$15,108.00
327-70-5	Mill Existing Asphalt up to 2" Depth	SY	451.67	\$	16.06	\$7,253.77
120-1	Regular Excavation	CY	125.67	\$	11.62	\$1,460.25
160-4	Type B Stabilization	SY	467.89	\$	6.98	\$3,265.86
285-706	Optional Base, Base Group 6	SY	467.89	\$	18.55	\$8,679.34
334-1-13	Superpave Asphaltic Concrete, Traffic C, SP-9.5 (1" and 1/2")	TN	35.04	\$	240.39	\$8,422.06
520-1-10	Concrete Curb and Gutter, Type F / Drop Curb	LF	244.00	\$	27.54	\$6,719.76
520-2-4	Concrete Curb, Type D	LF	33.00	\$	26.13	\$862.29
522-2	Concrete Sidewalk, 6" Thick, (Sidewalk, Apron, Driveway & Slab)	SY	40.11	\$	80.44	\$3,226.54
570-1-2	Performance Turf, Sod	SY	377.00	\$	10.26	\$3,868.02
ROADWAY SUBTOTAL						\$92,740.10
PAVEMENT MARKINGS AND SIGNAGE						
700-11-11	Single Column Ground Sign Assembly, F&I Ground Mount, Less Than 12 Sf	EA	2.00	\$	464.81	\$929.62
700-3-501	Sign Panel, Relocate or Install Up to 12 SF	EA	2.00	\$	117.67	\$235.34
706-1-1	Raised Pavement Marker, Type B	EA	28.40	\$	4.71	\$133.76
710-11-201	Painted Pavement Markings, Standard, Yellow, Solid, 6"	LF	568.00	\$	1.20	\$681.60
710-11-124	Painted Pavmmment Markings, Standard, Yellow/White, Solid for Diagonal or Cheveron, 18"	LF	45.00	\$	3.60	\$162.00
710-11-290	Painted Pavment Markings, Standard, Yellow, Island Nose	SF	12.00	\$	4.00	\$48.00
711-11-124	Thermoplastic, Standard, Yellow/White, Solid, 18" For Diagonal Or Chevron	LF	45.00	\$	4.24	\$190.80
711-16-201	Thermoplastic, Standard-Other Surfaces, Yellow, Solid 6"	LF	568.00	\$	1.41	\$800.88
PAVEMENT MARKING AND SIGNAGE SUBTOTAL						\$3,182.00
SW 64TH WAY AND SW 3RD STREET (ROAD DIET) TOTAL						\$95,922.10
PROJECT SUBTOTAL						\$426,791.66
BOND & INSURANCE (2%)						\$8,535.83
CONTINGENCY (10%)						\$42,679.17
PROJECT TOTAL						\$478,006.66

Respectfully Submitted:

Lori S. Roy

Lori S. Roy, Estimator
Lroy@acostatractors.com
786-269-6503 (cell)



PUBLIC WORKS DEPARTMENT
TRAFFIC ENGINEERING DIVISION

2300 W. Commercial Boulevard • Fort Lauderdale, Florida 33309 • 954-847-2600

May 20, 2025

CÉSAR ROMERO

Engineering Assistant, Engineering Division

City of Pembroke Pines

8300 South Palm Drive

Pembroke Pines, FL 33025

**Re: Pines Village Traffic Calming Measures
Pembroke Pines, FL
BCTED Reference No. 240130061**

Dear Mr. Romero,

Broward County Traffic Engineering Division has reviewed the above referenced plan and finds the pavement marking and signing portions of the plan to be acceptable. There are no school/pedestrian, fiber optic communication/interconnect, copper communication/interconnect or signal design comments.

A copy of the Pavement Marking and Signing Inspection Procedure and a copy of the Specifications for Retro-Reflective Sign Materials are attached for your use.

Please submit two signed and sealed plan sets to me, Arthur Taylor Jr, at the Broward County Traffic Engineering Division, for sign-off.

You may call me at 954-847-2654 or contact me by e-mail at ataylor@broward.org if you have any questions.

Sincerely,

A handwritten signature in blue ink that reads "Arthur Taylor Jr".

Arthur Taylor Jr

Broward County Board of County Commissioners

Mark D. Bogen • Alexandra P. Davis • Lamar P. Fisher • ~~Beam~~ Furr • Steve Geller • Robert McKinzie • Nan H. Rich • Hazelle P. Rogers • Michael Udine
www.broward.org



APRIL 2025

1. *1.1*



(N.T.S.)

GENERAL NOTE:

1. ALL TRAFFIC CONTROL DEVICES MAINTAINED BY BROWARD COUNTY, THAT ARE REMOVED OR DAMAGED BY CONSTRUCTION SHALL BE REPLACED BY CONTRACTOR USING CURRENT BROWARD COUNTY TRAFFIC ENGINEERING DIVISION STANDARDS.

THE FOLLOWING ITEMS ARE NOT REVIEWED OR ACCEPTED BY BROWARD COUNTY

- [illegible]

REVISIONS



CITY OF PEMBROKE PINES
ENGINEERING DIVISION

8300 SOUTH PALM DRIVE - PEMBROKE PINES, FL 33025 (954) 518-9040

PEMBROKE PINES COMMISSION


ANGELO CASTILLO	MAYOR
MICHAEL A. HERNANDEZ	VICE MAYOR - DISTRICT 4
THOMAS GOOD JR.	DISTRICT 1
JAY D. SCHWARTZ	DISTRICT 2
MARIA RODRIGUEZ	DISTRICT 3
CHARLES F. DODGE	CITY MANAGER

DATE: APRIL 2025

SHEET NAME: COVER SHEET

PROJECT TITLE: PINES VILLAGE TRAFFIC CALMING MEASURES

PERMIT PLANS

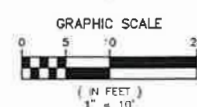

DATE	OCT 2023
DESIGNED BY	M.J.O.
CHECKED BY	J.L.E.
SCALE	AS SHOWN

CITY OF PEMBROKE PINES

ENGINEERING DIVISION
8300 SOUTH PALM DRIVE
PEMBROKE PINES, FLORIDA 33025
TEL: (954) 518-9040

REVISIONS			
NO.	DATE	BY	DESCRIPTION
1	03-20-2025	M.J.O.	BICED COMMENTS
2	08-26-2024	M.J.O.	BICED COMMENTS

SW 6TH STREET & SW 70TH TERRACE - DIET
PAVEMENT MARKING AND SIGNAGE PLAN

PINES VILLAGE TRAFFIC CALMING MEASURES
CITY OF PEMBROKE PINES FLORIDA 33023

SHEET NAME	C1
SHEET	3 OF 12
CITY OF P.P. PLAN SUBMITTAL PERMIT PLANS	
SUBMITTAL DATE	APRIL 2025



BROWARD COUNTY
Traffic Engineering Division
APPROVED


By Yog
Date 8/11/2025
Remarks Approval Only for Pavement Markings and Signing
Maintained by Broward County Traffic Engineering Division


- LEGEND
- PROF. PAVEMENT CONSTRUCTION
 - EXISTING PAVEMENT AND/OR CONC. REMOVAL
 - PROF. CONCRETE SIDEWALK
 - MILLING AND RESURFACING
 - PROF. SHALE REGRADING AND RESTORATION (RESODDING)
- RIGHT OF WAY LINE
- GENERAL NOTES:
- ALL PAVEMENT MARKINGS AND SIGNAGE AND CONFORM TO "BROWARD COUNTY TRAFFIC ENGINEERING DIVISION" (BCTED) AND "MANUAL ON UNIFORM TRAFFIC CONTROL DEVICES" (MUTCD) STANDARDS.
 - ALL VALVES WITHIN THE LIMITS OF THE PROPOSED WORK, TO MEET THE FINISHED GRADE OF THE PROPOSED PAVEMENT, ADJUST VALVE BOXES PRIOR TO PLACEMENT OF FINAL ASPHALT PAVEMENT SURFACE LAYER. ADJUST VALVES TO MATCH FINAL PAVEMENT SURFACE CROSS-SLOPE.
 - ALL EXISTING IRRIGATION TO BE PROTECTED AND ADJUST TO GRADE. ANY DAMAGE TO EXISTING IRRIGATION SHALL BE REPAIRED BY CONTRACTOR.
 - CONTRACTOR TO COMPLY WITH BEST MANAGEMENT PRACTICES FOR STORMWATER POLLUTION PREVENTION AND EROSION CONTROL MEASURES PER FDEP "GENERIC PERMIT" REQUIREMENTS AS APPLICABLE TO THE PROJECT'S SCOPE OF WORK AND EXISTING FIELD CONDITIONS AND AS MAY BE JURISDICTION OVER SUCH MEASURES.



File Name: S:\Engineering\Traffic Calming And Road Dims\SW 6th Boulevard And SW 7th Street\Drawings\SW 6th Blvd And SW 7th Street.dwg - Plotted by: Orelia, Michau on Thursday, April 17, 2025 6:07:25 PM)

File Name: S:\Engineering\Traffic Calming And Road Dials\Survey Data\Pines Village Traffic Calming Grading_Topo Survey.dwg - (Plotted by: Onelia, Michael on Thursday, April 17, 2025 5:58:28 PM)

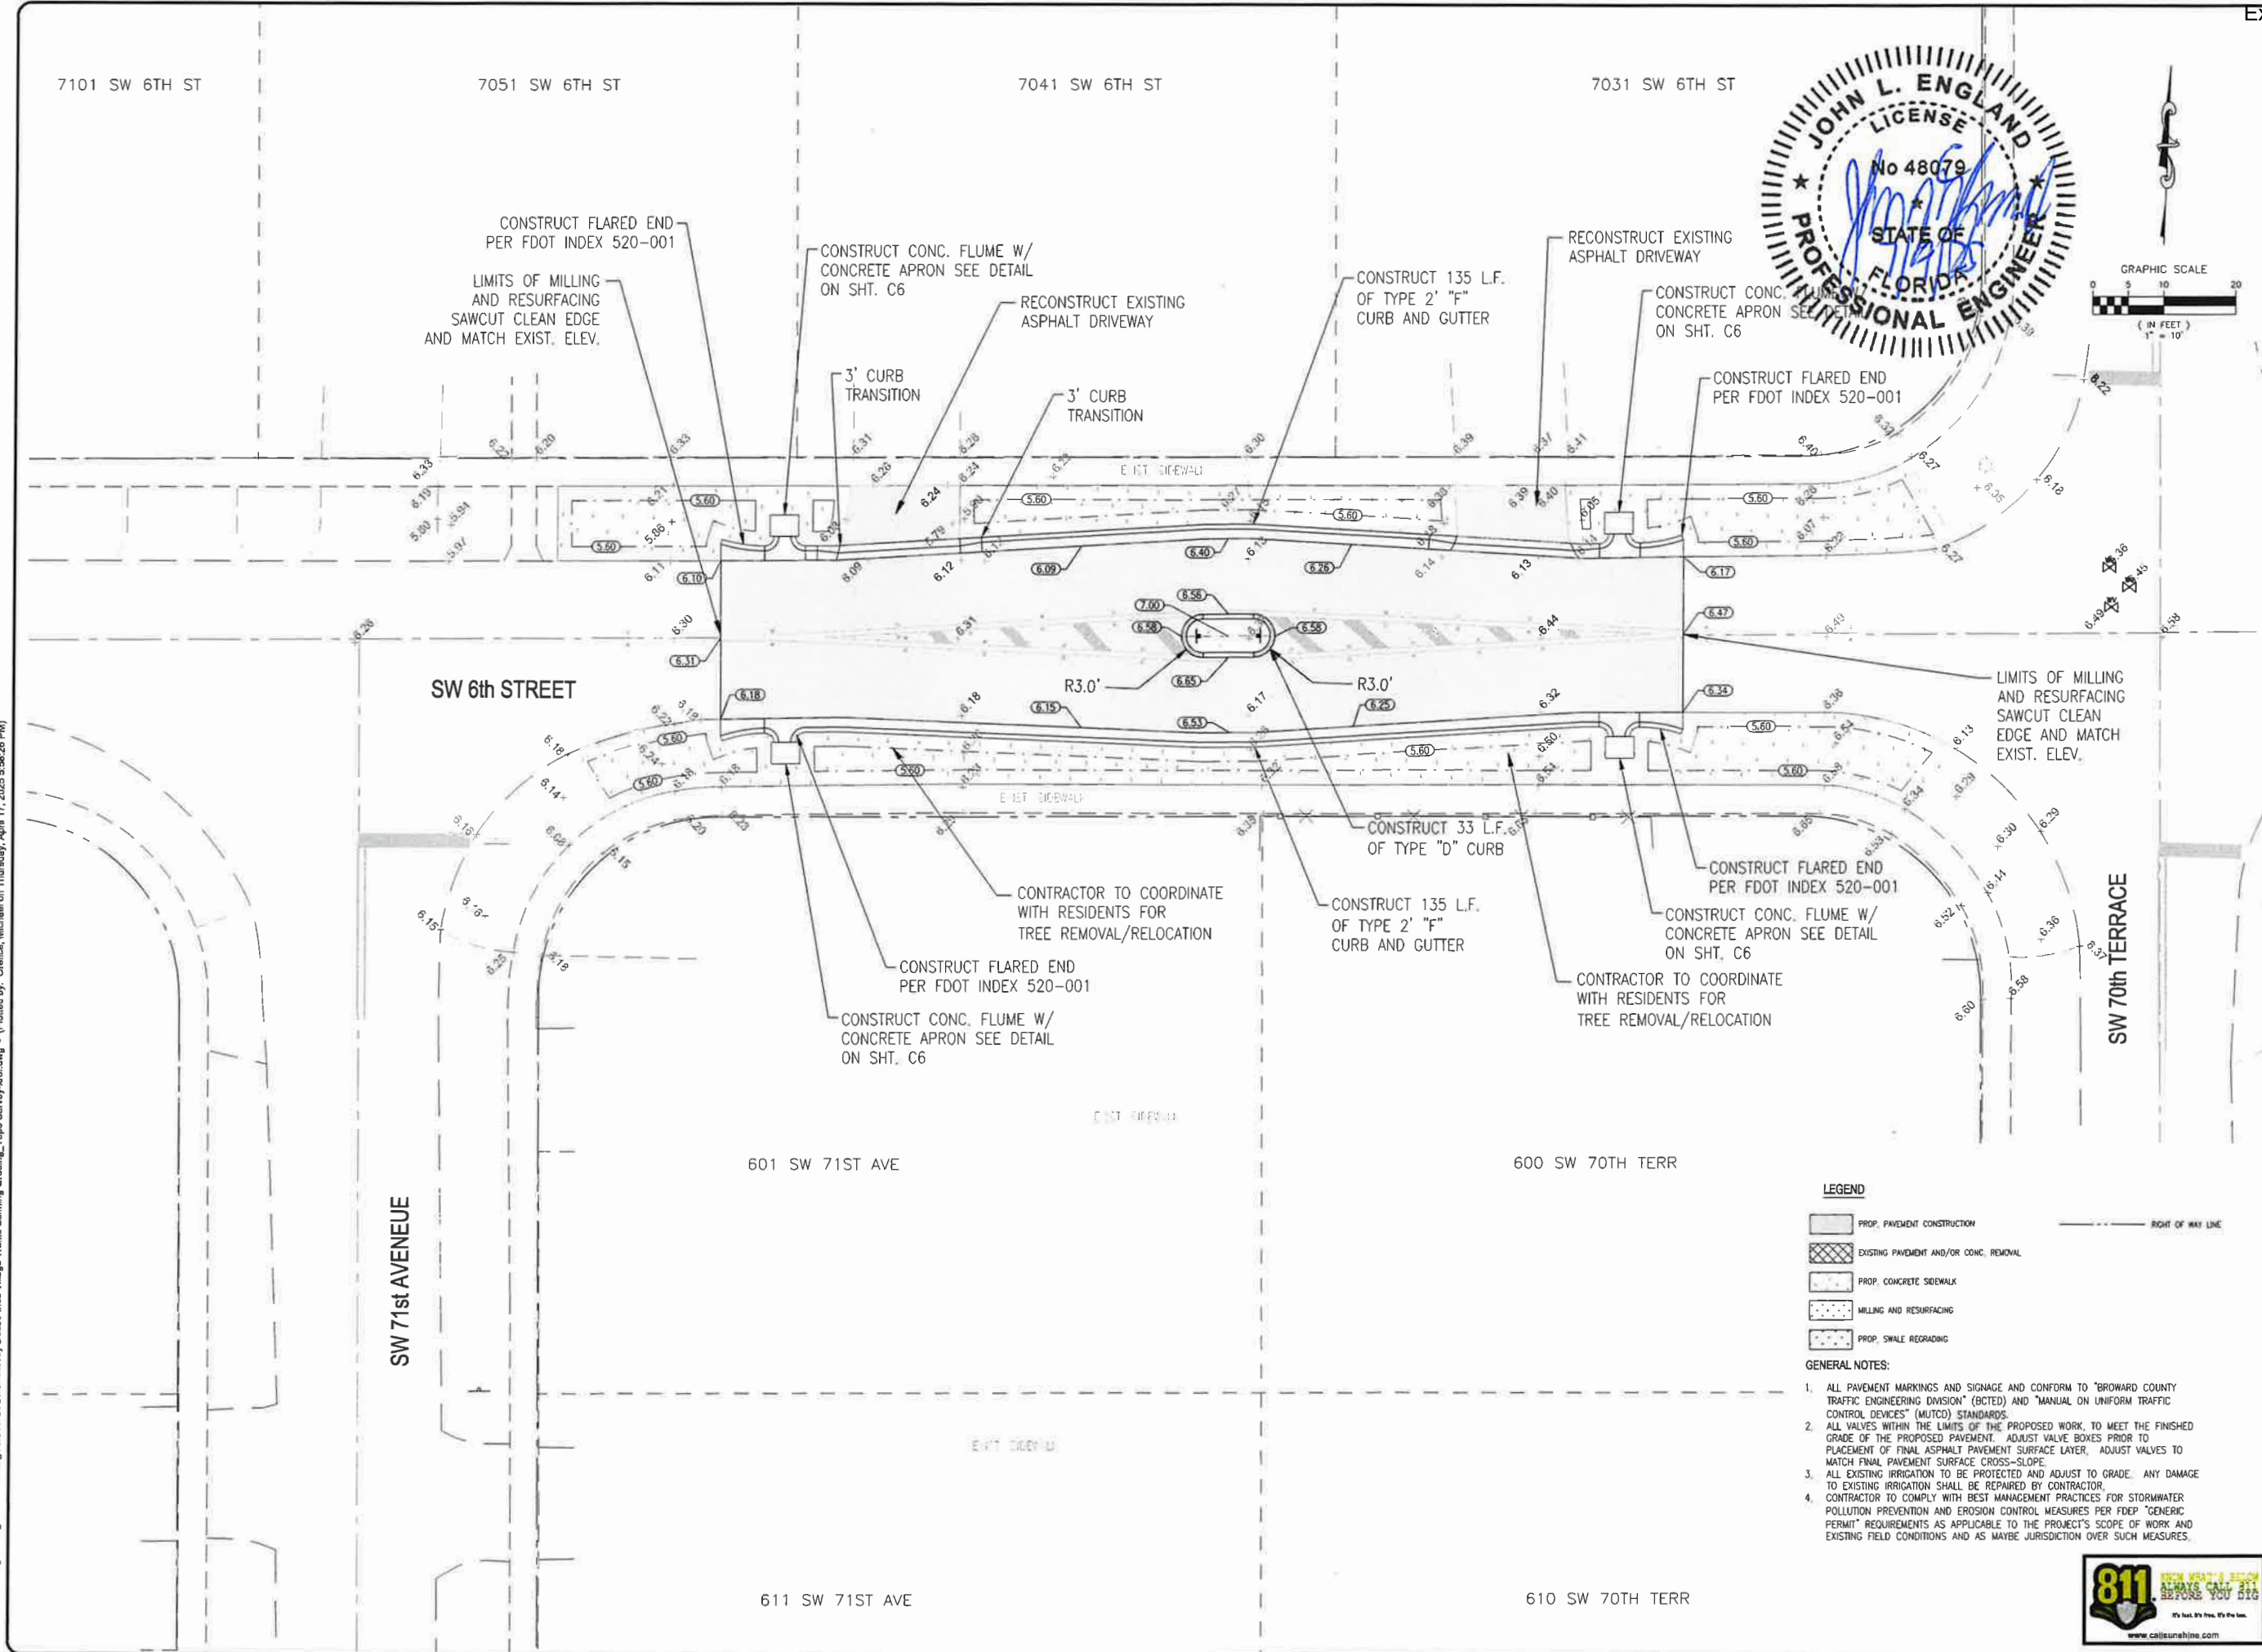

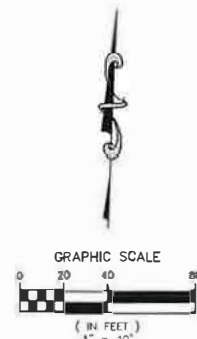

DATE:	OCT 2023
SCALE:	AS SHOWN
DESIGNED BY:	M.J.O.
CHECKED BY:	J.L.E.

CITY OF PEMBROKE PINES

ENGINEERING DIVISION
8300 SOUTH PALM DRIVE
PEMBROKE PINES, FLORIDA 33025
TEL: (954) 518-9040

REVISIONS	
NO.	DESCRIPTION

SW 68TH BLVD & SW 6TH STREET - ROUNDABOUT

PINES VILLAGE TRAFFIC CALMING MEASURES
CITY OF PEMBROKE PINES FLORIDA 33025

SHEET NAME: **C2**

SHEET: 5 OF 12
CITY OF P.P. PLAN SUBMITTAL
PERMIT PLANS
SUBMITTAL DATE: APRIL 2025

LEGEND

- PROPOSED PAVEMENT CONSTRUCTION
- EXISTING PAVEMENT AND/OR CONC. REMOVAL
- PROPOSED CONCRETE SIDEWALK
- MILLING AND RESURFACING
- PROPOSED SLOPE REGRADE AND RESTORATION (RESODDING)
- RIGHT OF WAY LINE

GENERAL NOTES:

- ALL PAVEMENT MARKINGS AND SIGNAGE SHALL CONFORM TO BROWARD COUNTY TRAFFIC ENGINEERING DIVISION (BCTED) AND "MANUAL ON UNIFORM TRAFFIC CONTROL DEVICES" (MUTCD) STANDARDS.
- ALL VALVES WITHIN THE LIMITS OF THE PROPOSED WORK, TO MEET THE FINISHED GRADE OF THE PROPOSED PAVEMENT. ADJUST VALVE BOXES PRIOR TO PLACEMENT OF FINAL ASPHALT PAVEMENT SURFACE LAYER. ADJUST VALVES TO MATCH FINAL PAVEMENT SURFACE CROWN SLOPE.
- ALL EXISTING IRRIGATION TO BE PROTECTED AND ADJUST TO GRADE. ANY DAMAGE TO EXISTING IRRIGATION SHALL BE REPAIRED BY CONTRACTOR.
- CONTRACTOR TO COMPLY WITH BEST MANAGEMENT PRACTICES FOR STORMWATER POLLUTION PREVENTION AND EROSION CONTROL MEASURES PER FDEP "GENERIC PERMIT" REQUIREMENTS AS APPLICABLE TO THE PROJECT'S SCOPE OF WORK AND EXISTING FIELD CONDITIONS AND AS MAY BE JURISDICTION OVER SUCH MEASURES.



BROWARD COUNTY
Traffic Engineering Division
APPROVED

By [Signature]
Date 7/11/2025
Remarks: Approval Only for Pavement Markings and Signing
Maintained by Broward County Traffic Engineering Division





SHEET: 6 OF 12
CITY OF P P PLAN SUBMITTAL:
PERMIT PLANS
SUBMITTAL DATE:
APRIL 2025

— LIMITS OF MILLING
AND RESURFACING
SAWCUT CLEAN EDGE AND
MATCH EXIST. ELEV.

File Name: S:\Engineering\Traffic Calming And Road Diets\Survey Docs\Pines Village Traffic Calming Grading_Topo Survey.xref.dwg - (Plotted by: Oneice, Michael on Thursday, April 17, 2025 5:57:35 PM)

File Name: S:\Engineering\Traffic Calming And Road Dots\SW 64th Boulevard And SW 6th Street\SW 64th Blvd And SW 6th Street.dwg - (Plotted by: Oofra Michale on Thursday, April 17, 2025 8:05:31 PM)

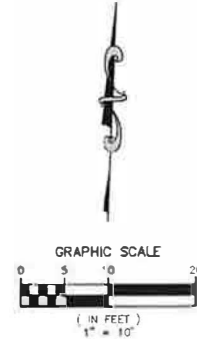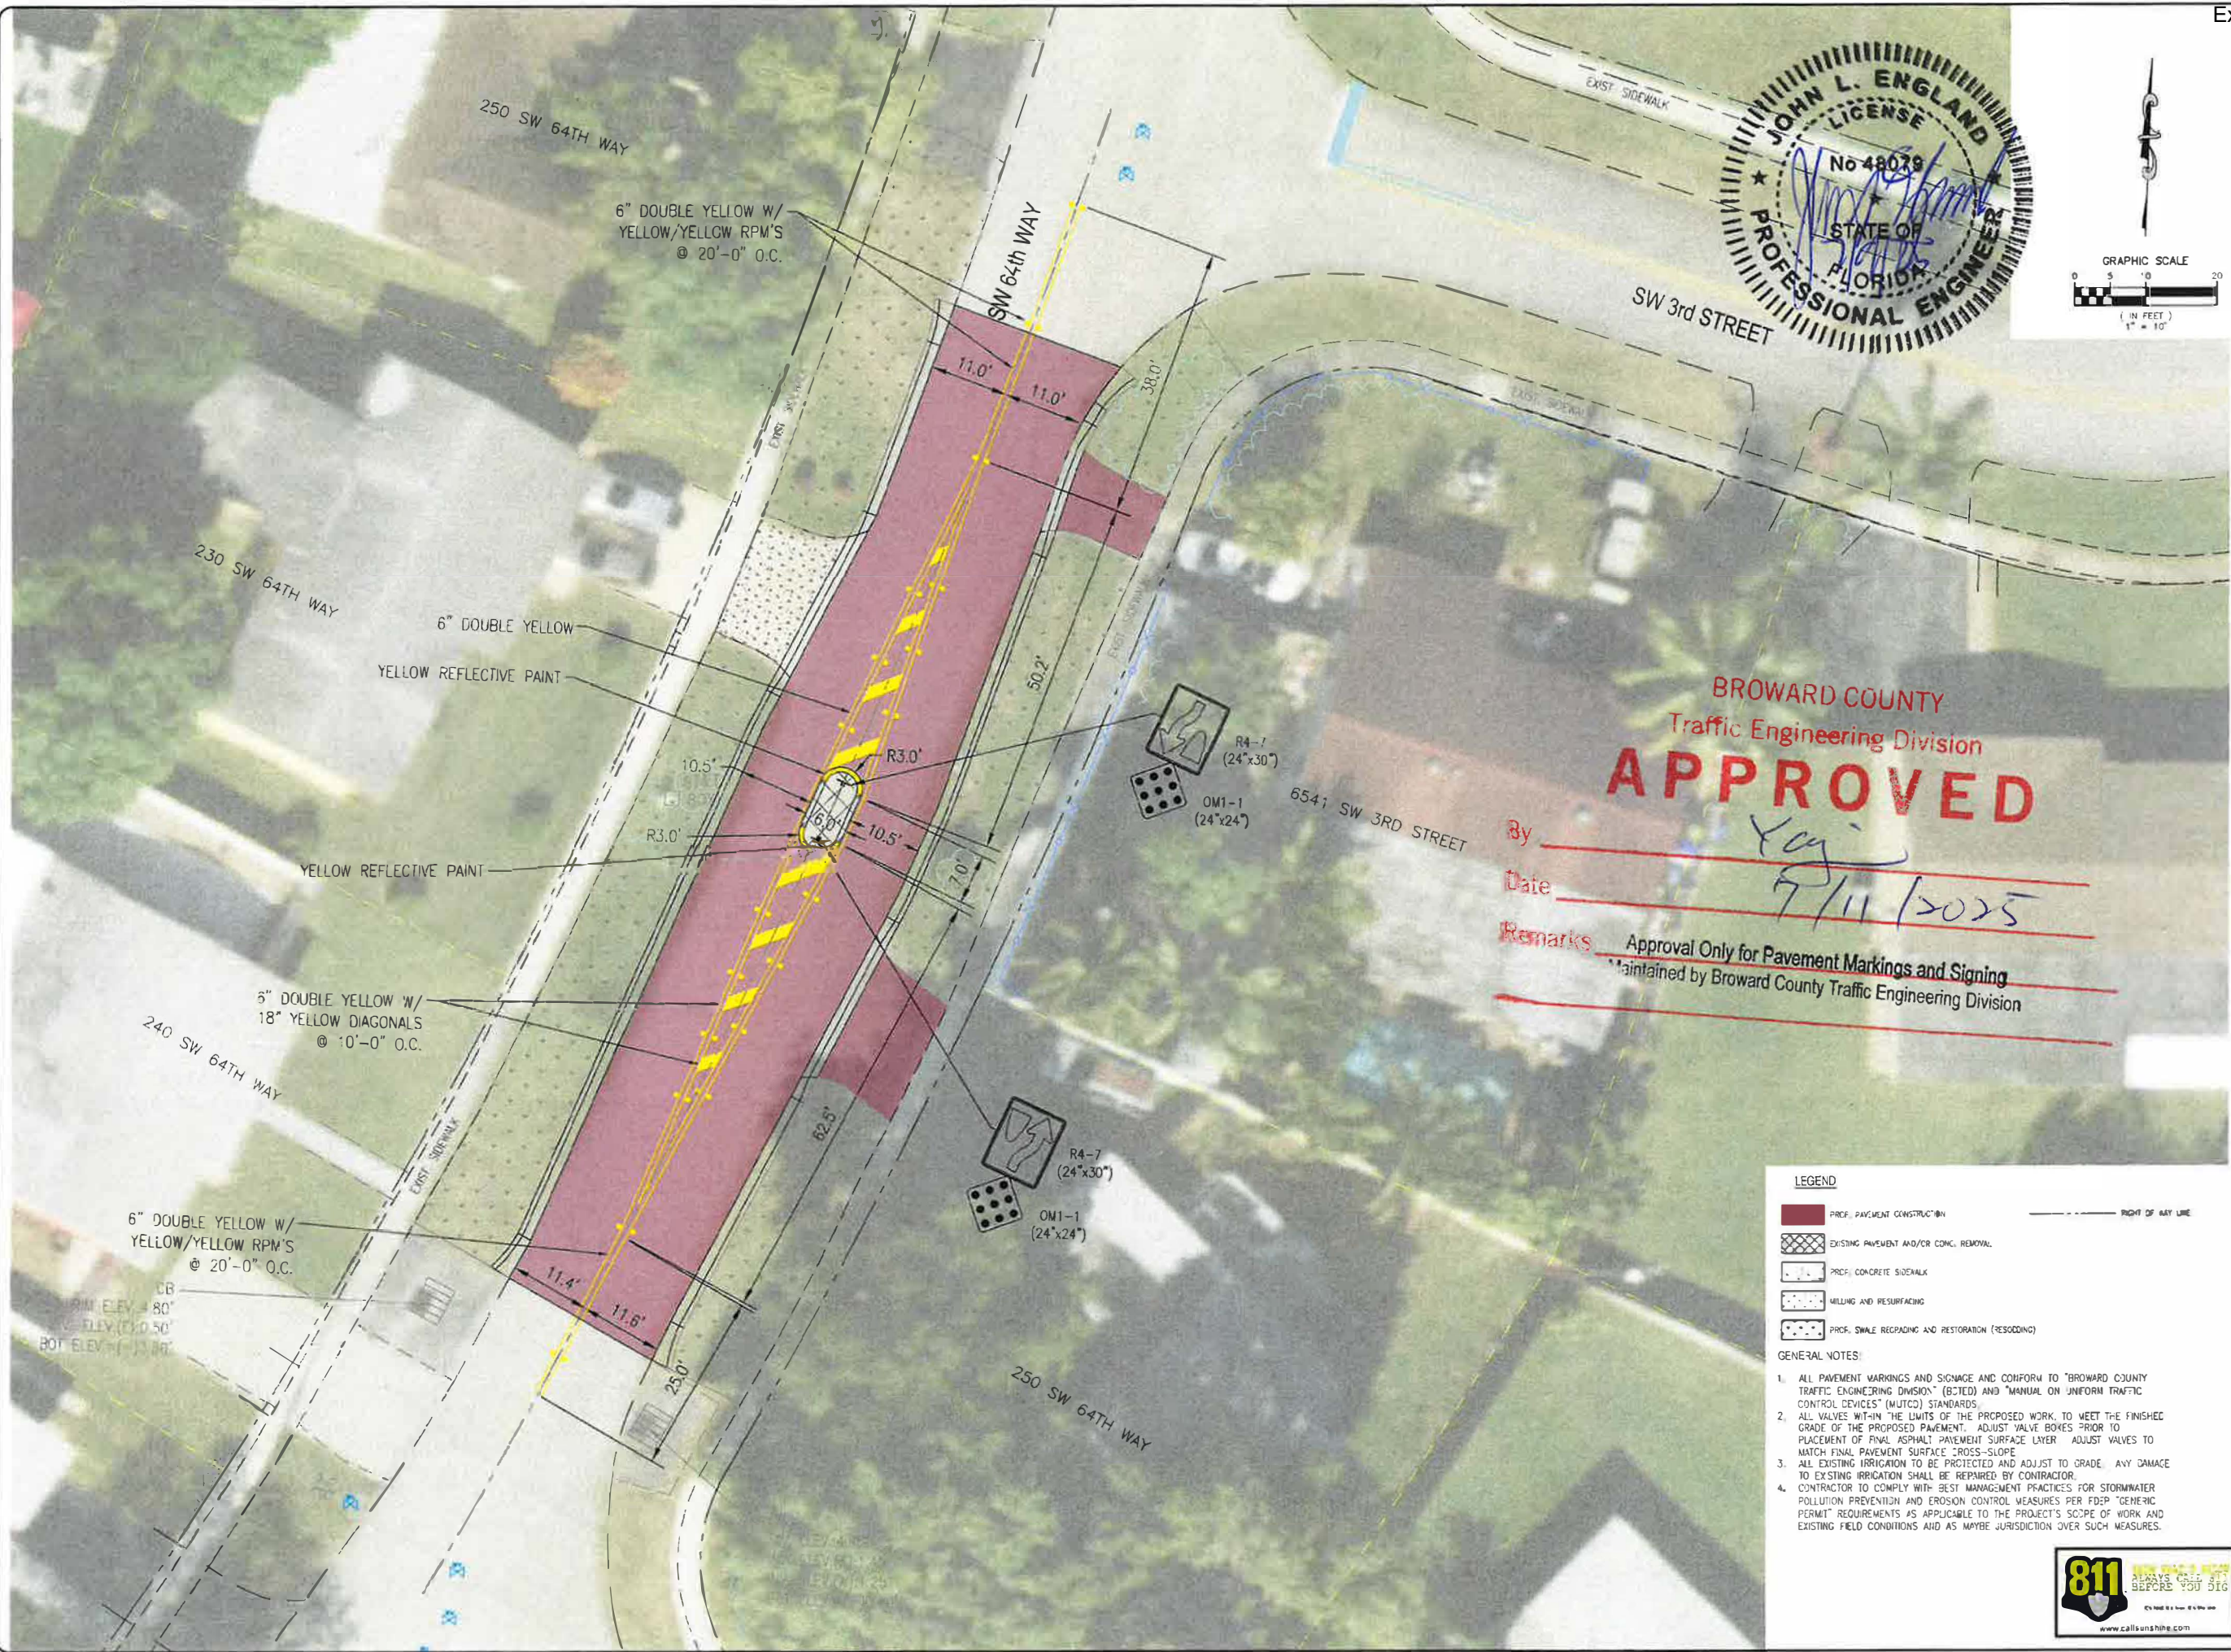

BROWARD COUNTY
Traffic Engineering Division
APPROVED
By [Signature]
Date 7/11/2025
Remarks Approval Only for Pavement Markings and Signing
Maintained by Broward County Traffic Engineering Division

- LEGEND**
- PROF. PAVEMENT CONSTRUCTION
 - EXISTING PAVEMENT AND/OR CONC. REMOVAL
 - PROF. CONCRETE SIDEWALK
 - MILLING AND RESURFACING
 - PROF. SWALE REGRADING AND RESTORATION (RESODDING)
- GENERAL NOTES:**
- ALL PAVEMENT MARKINGS AND SIGNAGE CONFORM TO "BROWARD COUNTY TRAFFIC ENGINEERING DIVISION" (BCTED) AND "MANUAL ON UNIFORM TRAFFIC CONTROL DEVICES" (MUTCD) STANDARDS.
 - ALL VALVES WITHIN THE LIMITS OF THE PROPOSED WORK, TO MEET THE FINISHED GRADE OF THE PROPOSED PAVEMENT, ADJUST VALVE BODIES PRIOR TO PLACEMENT OF FINAL ASPHALT PAVEMENT SURFACE LAYER. ADJUST VALVES TO MATCH FINAL PAVEMENT SURFACE CROSS-SLOPE.
 - ALL EXISTING IRRIGATION TO BE PROTECTED AND ADJUST TO GRADE. ANY DAMAGE TO EXISTING IRRIGATION SHALL BE REPAIRED BY CONTRACTOR.
 - CONTRACTOR TO COMPLY WITH BEST MANAGEMENT PRACTICES FOR STORMWATER POLLUTION PREVENTION AND EROSION CONTROL MEASURES PER FDEP "GENERIC PERMIT" REQUIREMENTS AS APPLICABLE TO THE PROJECT'S SCOPE OF WORK AND EXISTING FIELD CONDITIONS AND AS MAYBE JURISDICTION OVER SUCH MEASURES.



CITY OF PEMBROKE PINES

ENGINEERING DIVISION
8300 SOUTH PALM DRIVE
PEMBROKE PINES, FLORIDA 33025
TEL: (954) 518-9040

NO.	DATE	BY	DESCRIPTION

REVISIONS

03.20.2025 MJO BCTED COMMENTS

08.26.2024 MJO BCTED COMMENTS

SW 64TH WAY & SW 3RD STREET - DIET

PINES VILLAGE TRAFFIC CALMING MEASURES

CITY OF PEMBROKE PINES PEMBROKE PINES FLORIDA 33023

SHEET NAME

C3

SHEET 7 OF 12

CITY OF P.P. PLAN SUBMITTAL PERMIT PLANS



SUBMITTAL DATE: APRIL 2025

LEGEND

- PROG. PAVEMENT CONSTRUCTION
- EXISTING PAVEMENT AND/OR CONC. REMOVAL
- PROG. CONCRETE SIDEWALK
- MILLING AND RESURFACING
- PROG. SHALE REGRADING

GENERAL NOTES:

- ALL PAVEMENT MARKINGS AND SIGNAGE AND CONFORM TO BROWARD COUNTY TRAFFIC ENGINEERING DIVISION (BCTED) AND "MANUAL ON UNIFORM TRAFFIC CONTROL DEVICES" (MUTCD) STANDARDS.
- ALL VALVES WITHIN THE LIMITS OF THE PROPOSED WORK, TO MEET THE FINISHED GRADE OF THE PROPOSED PAVEMENT, ADJUST VALVE BOXES PRIOR TO PLACEMENT OF FINAL ASPHALT PAVEMENT SURFACE LAYER. ADJUST VALVES TO MATCH FINAL PAVEMENT SURFACE CROSS-SLOPE.
- ALL EXISTING IRRIGATION SHALL BE PROTECTED AND ADJUST TO GRADE. ANY DAMAGE TO EXISTING IRRIGATION SHALL BE REPAIRED BY CONTRACTOR.
- CONTRACTOR TO COMPLY WITH BEST MANAGEMENT PRACTICES FOR STORMWATER POLLUTION PREVENTION AND EROSION CONTROL MEASURES PER FDEP "GENERIC PERMIT" REQUIREMENTS AS APPLICABLE TO THE PROJECT'S SCOPE OF WORK AND EXISTING FIELD CONDITIONS AND AS MAYBE JURISDICTION OVER SUCH MEASURES.

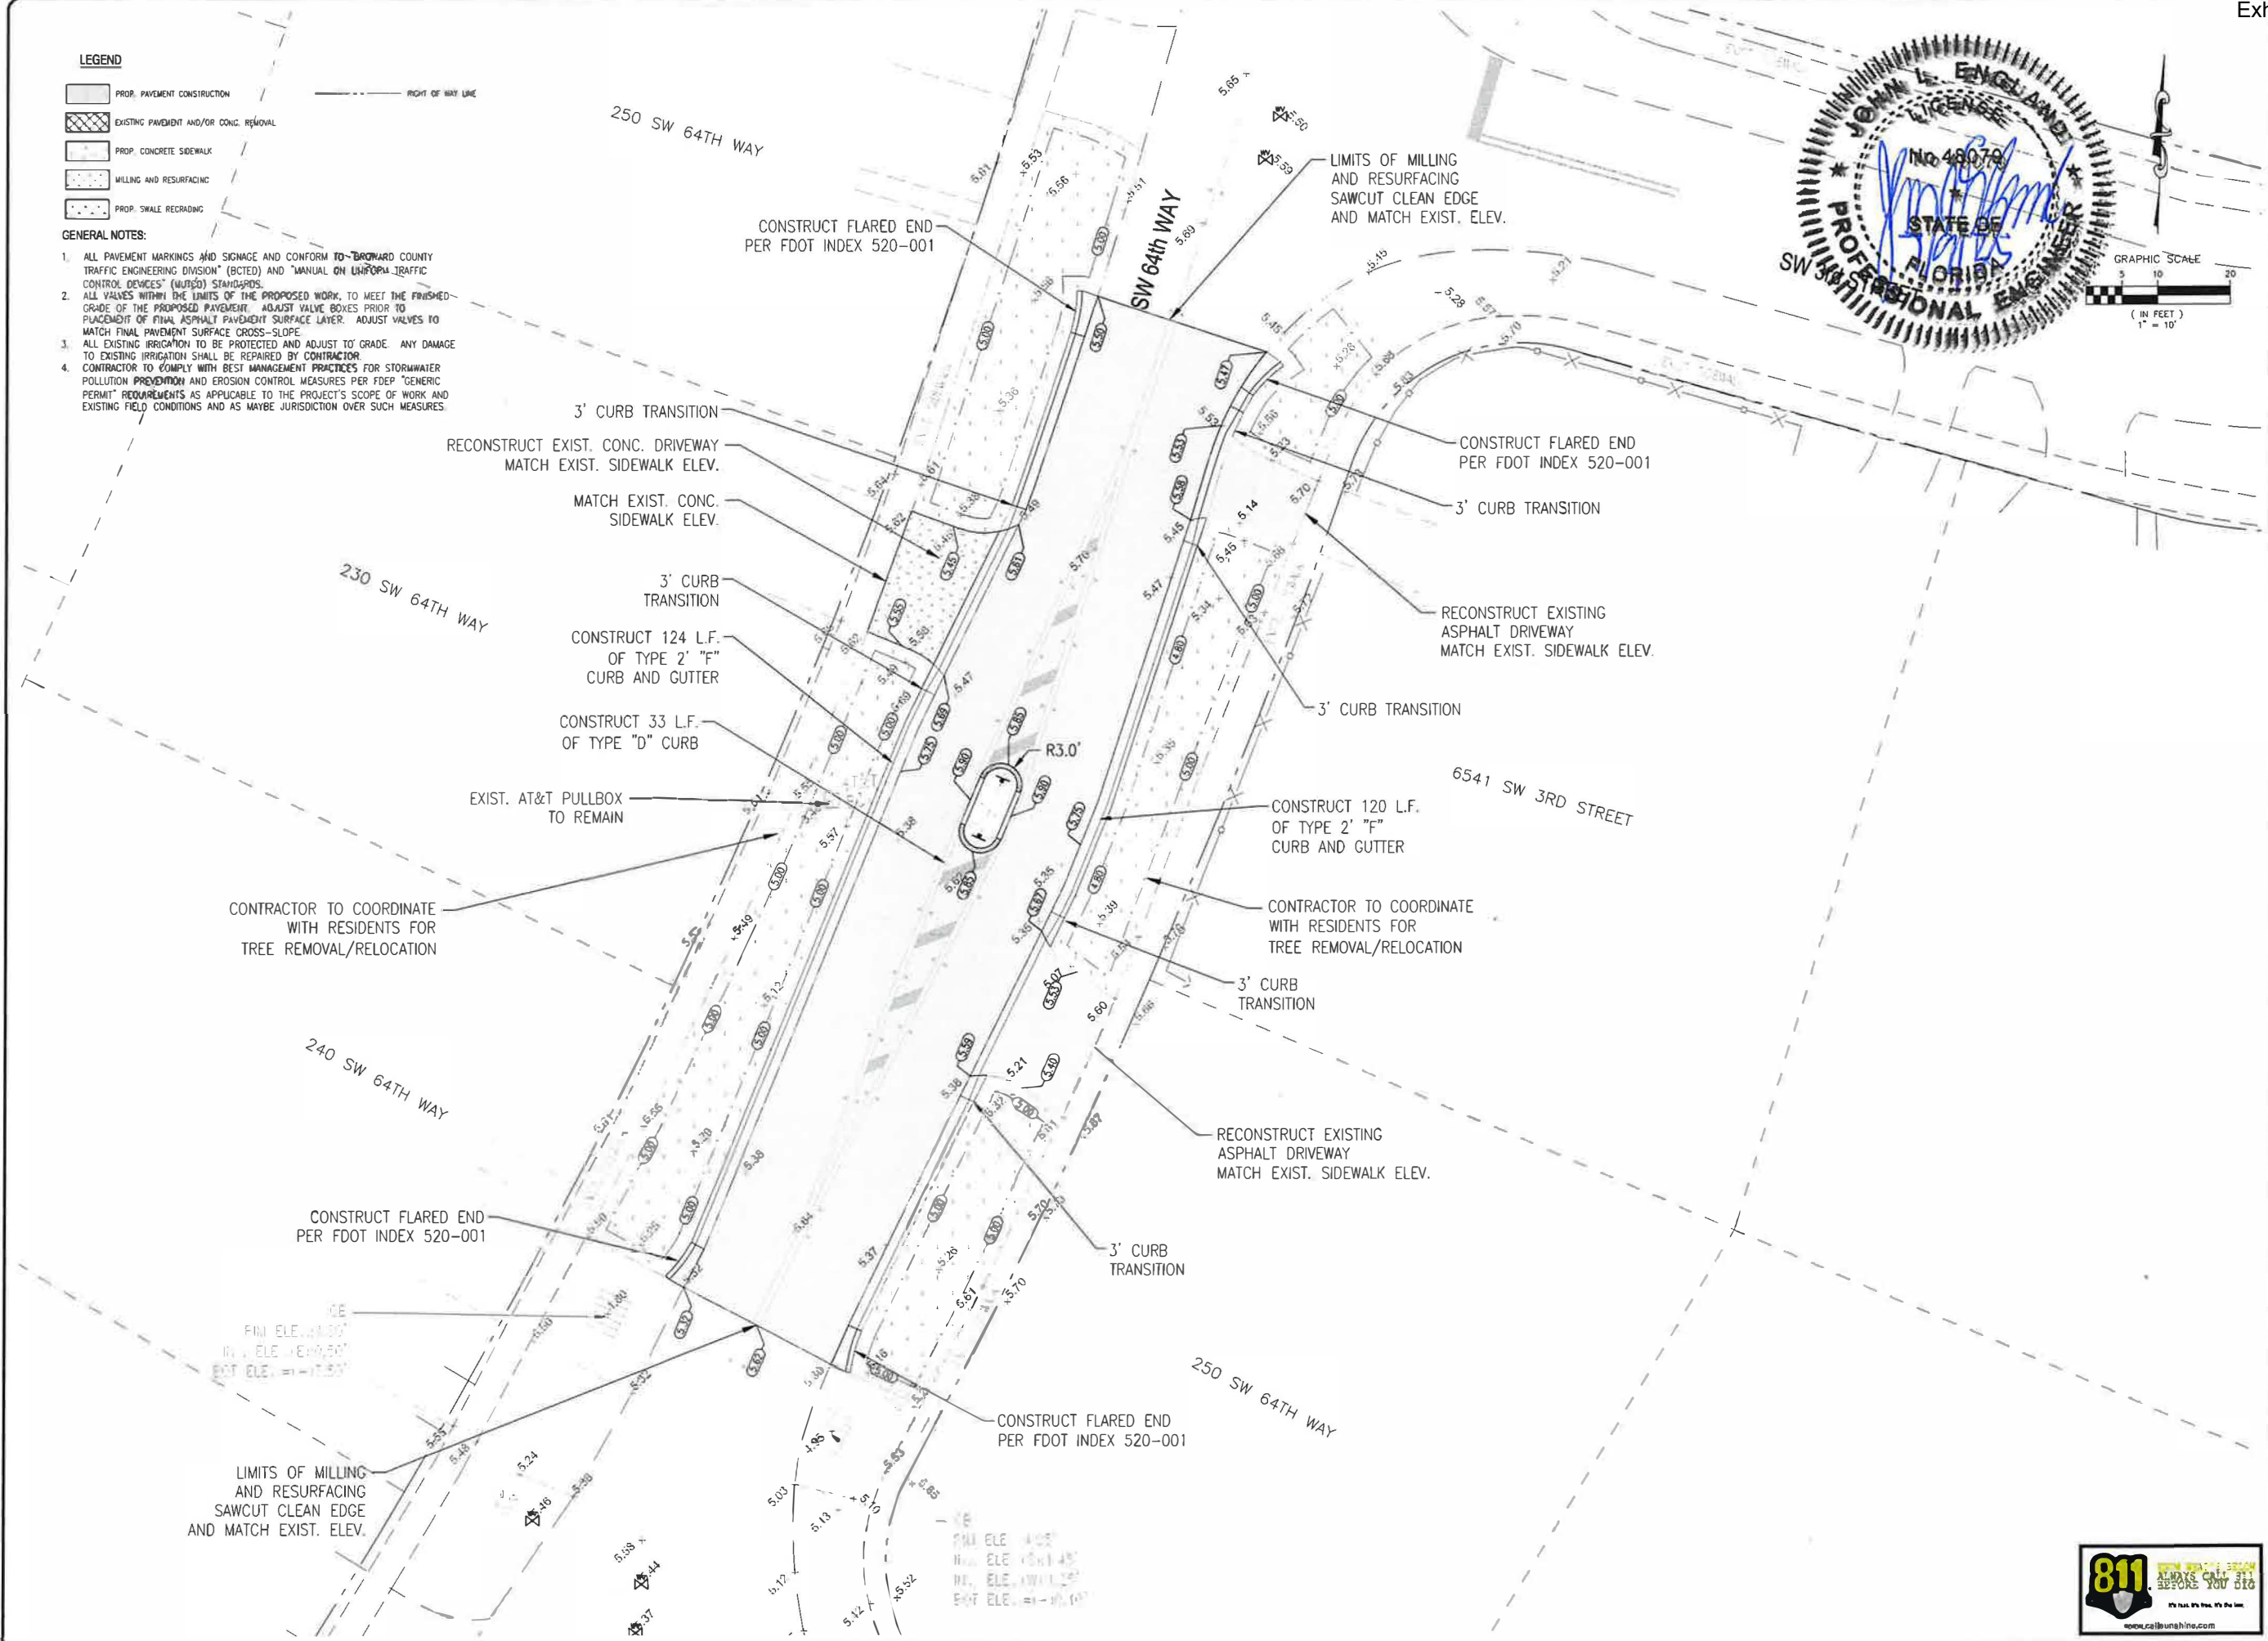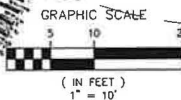

CITY OF PEMBROKE PINES
ENGINEERING DIVISION
8300 SOUTH PALM DRIVE
PEMBROKE PINES, FLORIDA 33025
TEL: (954) 518-9040



REVISIONS		DESCRIPTION
NO.	DATE	BY

SW 64TH WAY & SW 3RD STREET -
PAVING AND GRADING



PINES VILLAGE TRAFFIC CALMING MEASURES
CITY OF PEMBROKE PINES PEMBROKE PINES FLORIDA 33023

SHEET NAME:
C3-A

SHEET: 8 OF 12
CITY OF P.P. PLAN SUBMITTAL
PERMIT PLANS
SUBMITTAL DATE:
APRIL 2025



File Name: S:\Engineering\Traffic Calming And Road Design\SW 6th Avenue and SW 71st Street.dwg - Plotted by: Odele, Michael on Thursday, April 17, 2025 6:03:31 PM

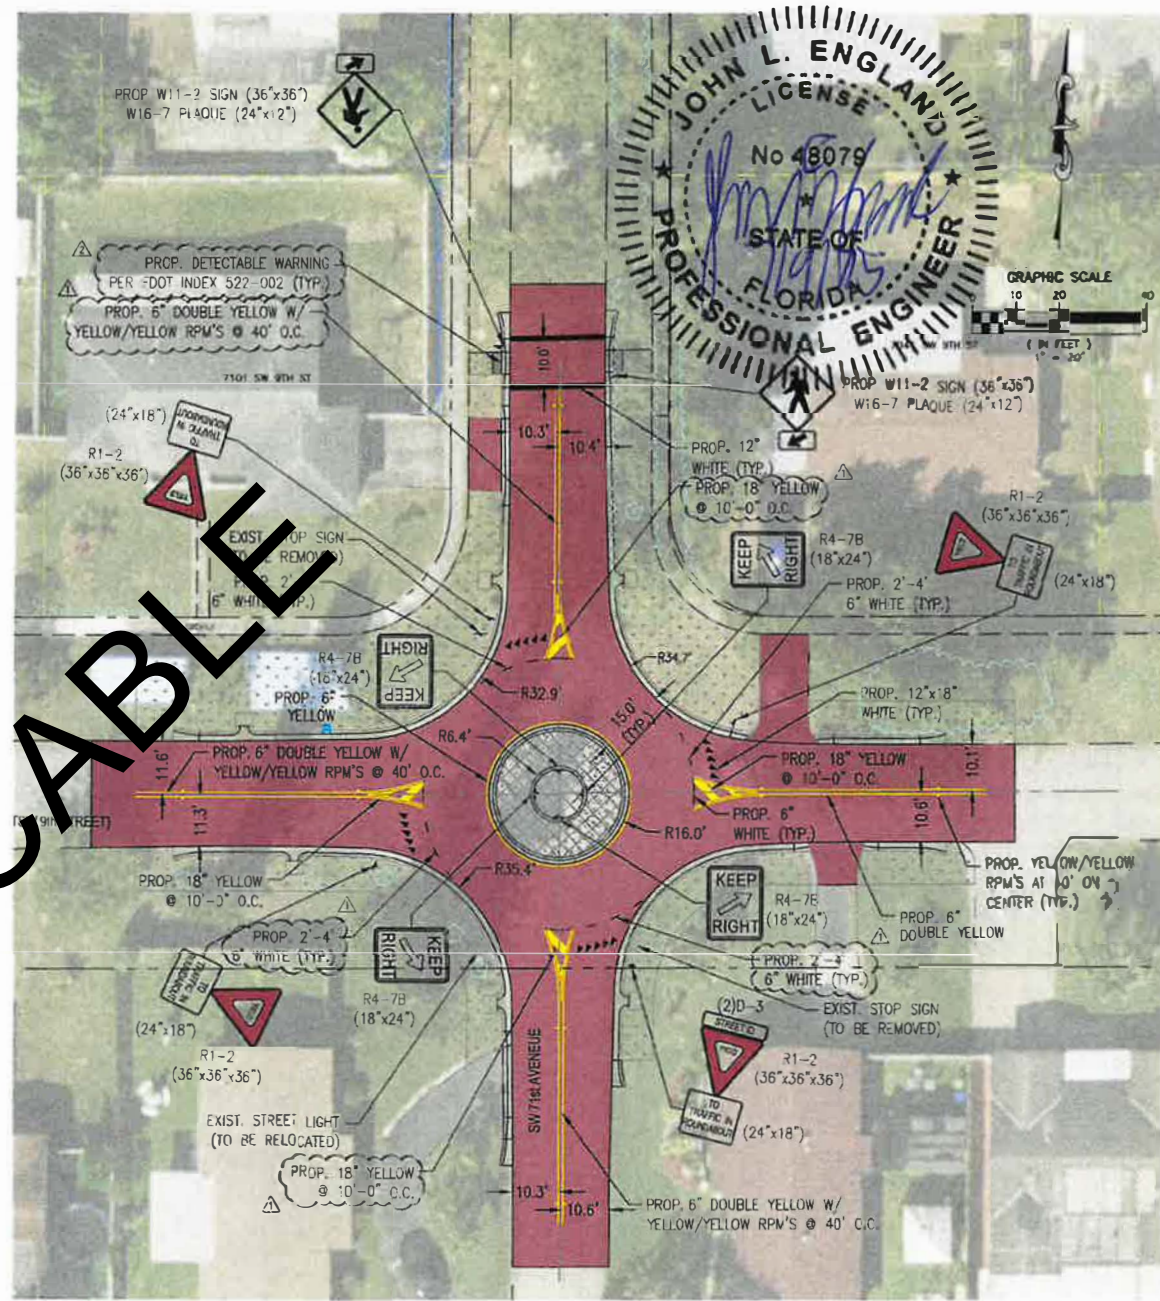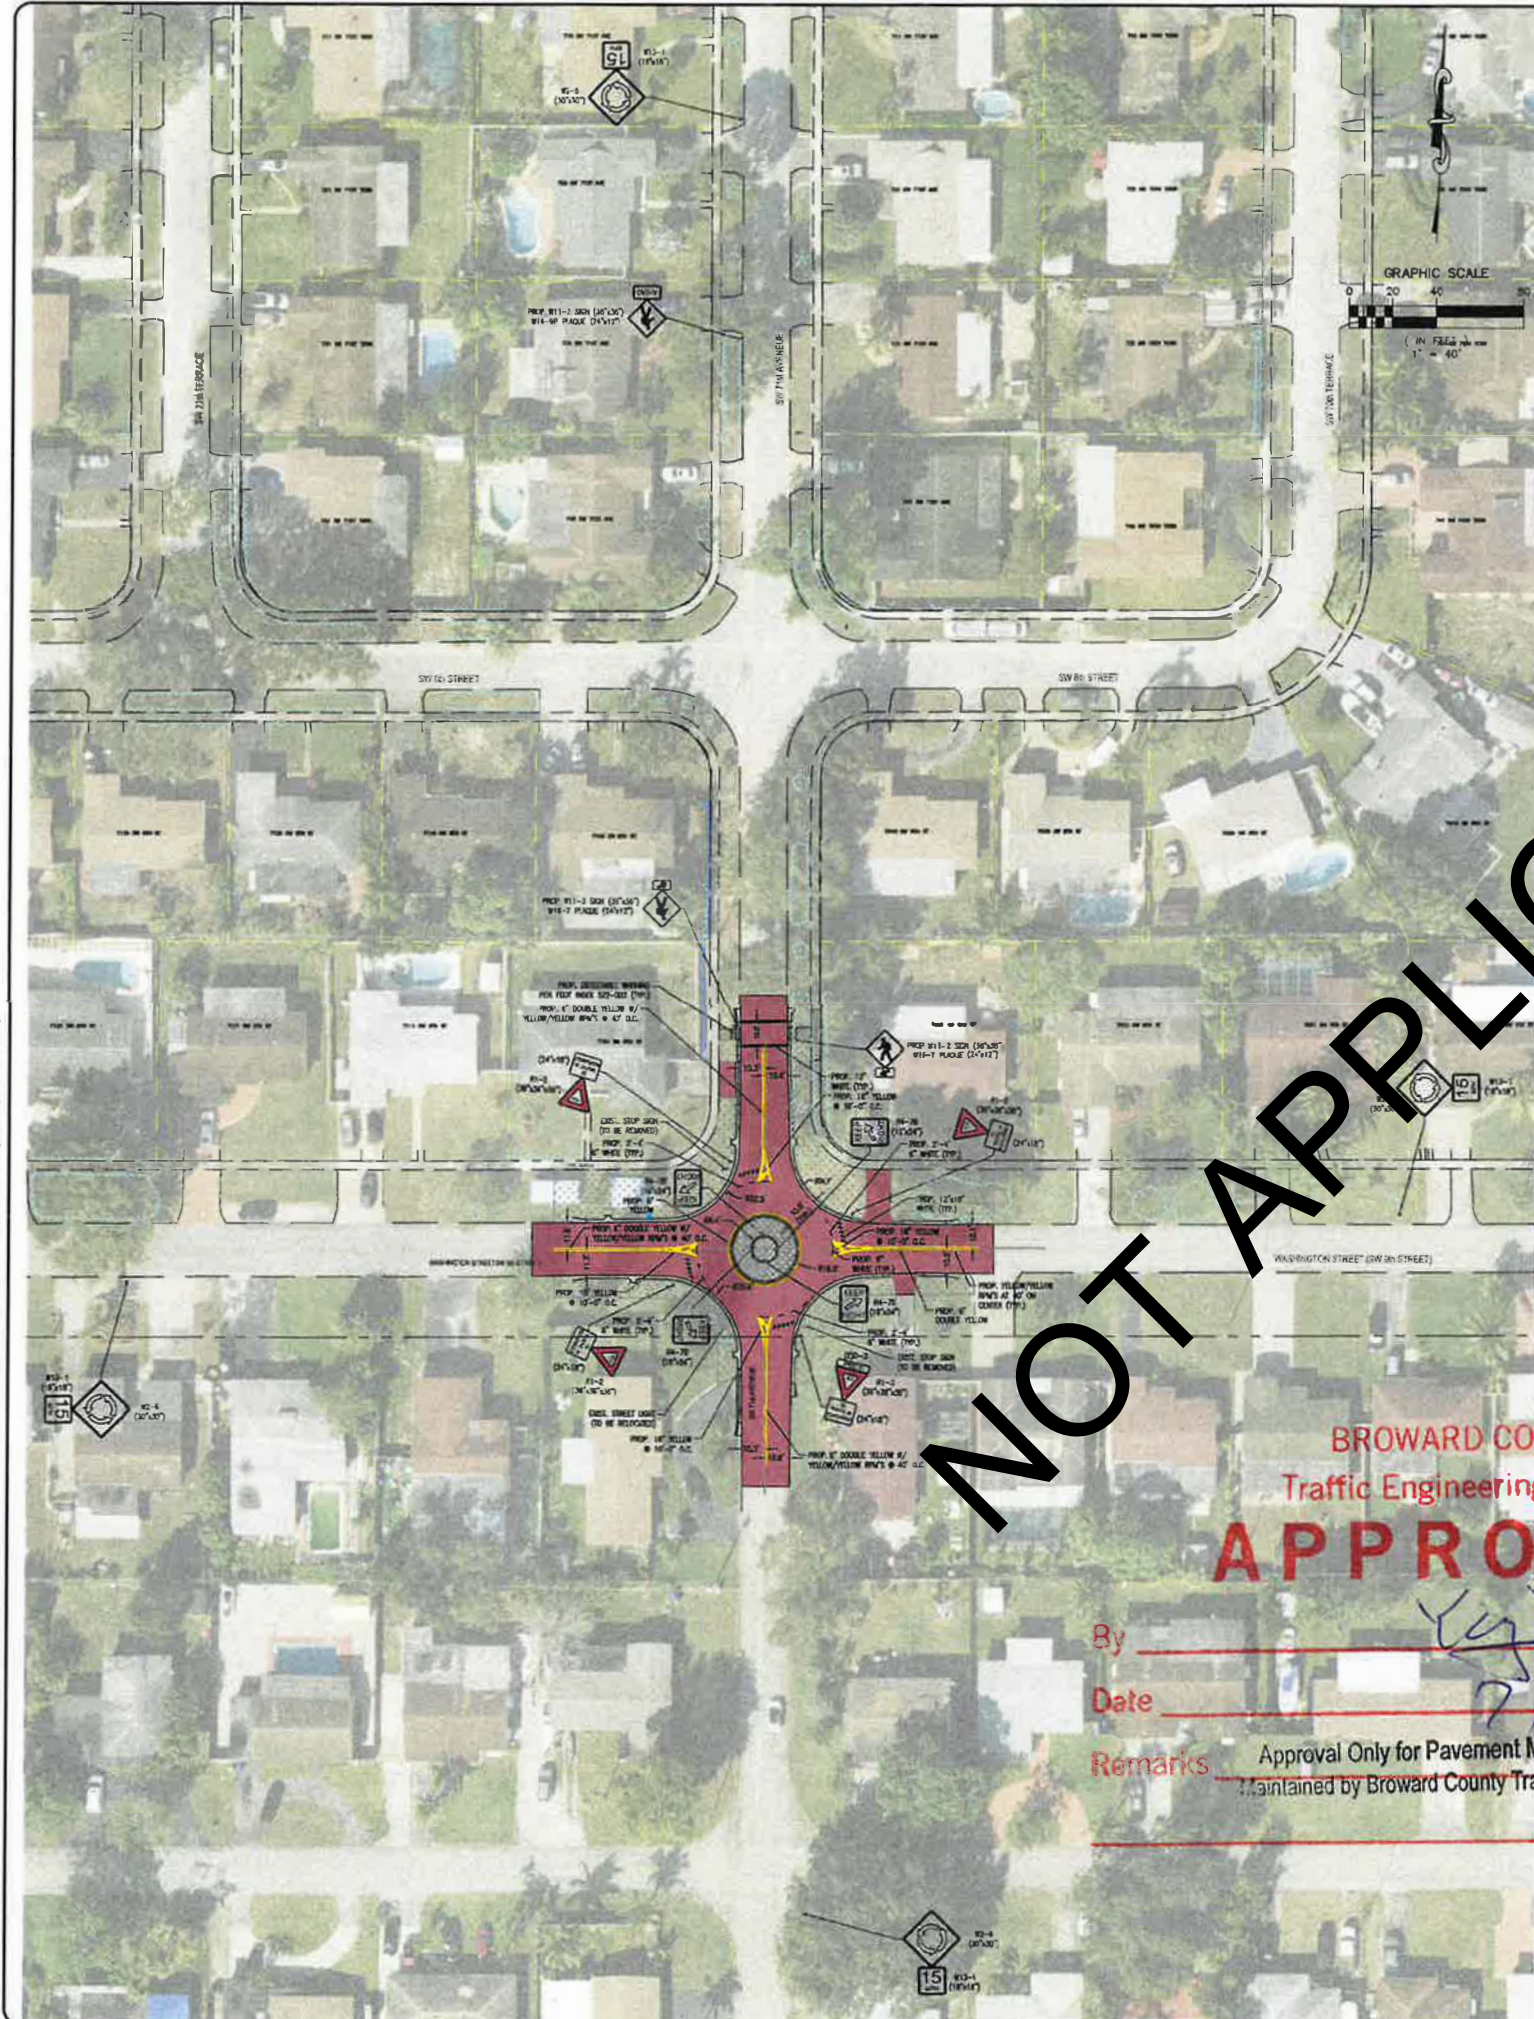

BROWARD COUNTY
Traffic Engineering Division
APPROVED

By _____
Date 7/11/2025
Remarks Approval Only for Pavement Markings and Signing
Maintained by Broward County Traffic Engineering Division





- LEGEND
- PROP. PAVEMENT CONSTRUCTION
 - EXISTING PAVEMENT AND/OR CONC. REMOVAL
 - PROP. CONCRETE SIDEWALK
 - MILLING AND RESURFACING
 - PROP. SHALE REGRAVING AND RESTORATION (RESODDING)
- GENERAL NOTES:
- ALL PAVEMENT MARKINGS AND SIGNAGE CONFORM TO "BROWARD COUNTY TRAFFIC ENGINEERING DIVISION" (BCTED) AND "FLORIDA UNIFORM TRAFFIC CONTROL DEVICES" (MUTCD) STANDARDS.
 - ALL VALVES WITHIN THE LIMITS OF THE PROPOSED WORK, TO MEET THE FINISHED GRADE OF THE PROPOSED PAVEMENT, ADJUST VALVE BOXES PRIOR TO PLACEMENT OF FINAL ASPHALT PAVEMENT SURFACE LAYER, ADJUST VALVES TO WATCH FINAL PAVEMENT SURFACE CROWN/SLOPE.
 - ALL EXISTING UTILITIES TO BE PROTECTED AND ADJUST TO GRADE. ANY DAMAGE TO EXISTING UTILITIES SHALL BE REPAIRED BY CONTRACTOR.
 - CONTRACTOR TO COMPLY WITH BEST MANAGEMENT PRACTICES FOR STORMWATER POLLUTION PREVENTION AND EROSION CONTROL MEASURES PER FDOT "GENERIC PERMIT" REQUIREMENTS AS APPLICABLE TO THE PROJECT'S SCOPE OF WORK AND EXISTING FIELD CONDITIONS AND AS WAYBE JURISDICTION OVER SUCH MEASURES.



CITY OF PEMBROKE PINES	
ENGINEERING DIVISION 8300 SOUTH PALM DRIVE PEMBROKE PINES, FLORIDA 33025 TEL: (954) 518-9040	
DATE: OCT 2025 DESIGNED BY: JLE CHECKED BY: JLE AS SHOWN	
NO. DATE BY DESCRIPTION	
03-20-2025 M.J.O. BCTED COMMENTS	
08-26-2024 M.J.O. BCTED COMMENTS	
SW 9TH STREET & SW 71ST AVENUE - ROUNDABOUT	
PINES VILLAGE TRAFFIC CALMING MEASURES CITY OF PEMBROKE PINES PEMBROKE PINES FLORIDA 33023	
SHEET NAME C4	
SHEET 9 OF 12 CITY OF P.P. PLAN SUBMITTAL PERMIT PLANS SUBMITTAL DATE APRIL 2025	

[illegible]

File Name: S:\Engineering\Traffic Calming And Road Diets\Survey Docs\Pines Village Traffic Calming Grading_Topo Survey.xrf.dwg - (Plotted by: Orefice, Michael on Thursday, April 17, 2025 5:56:23 PM)

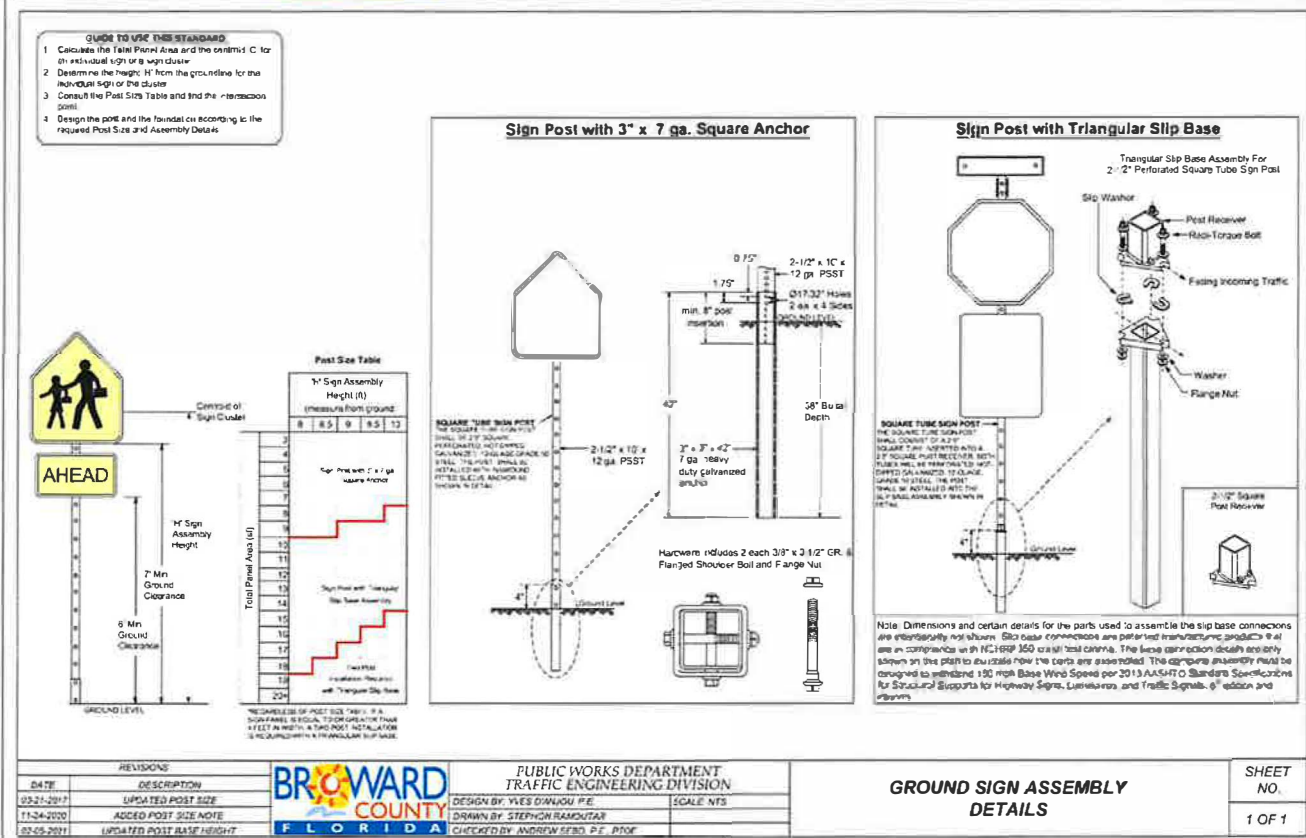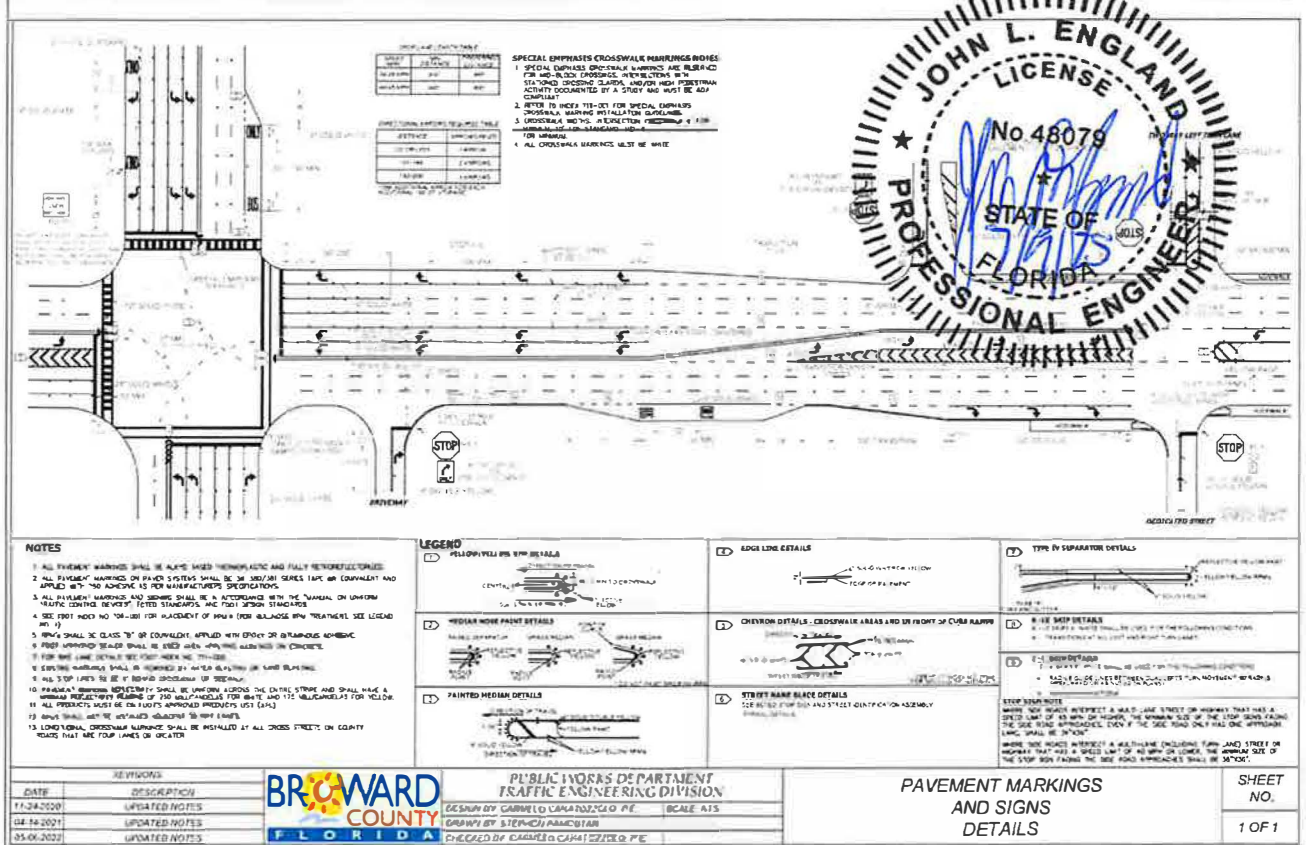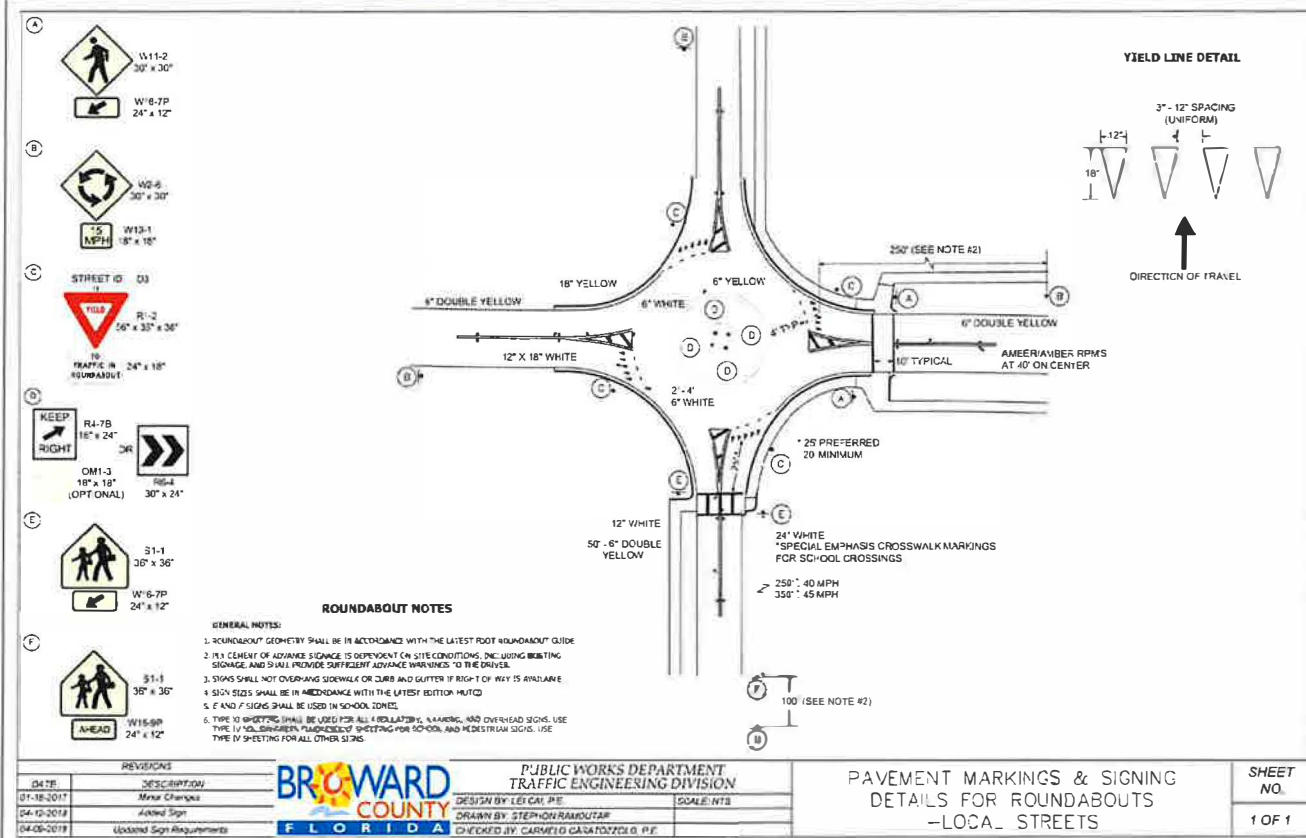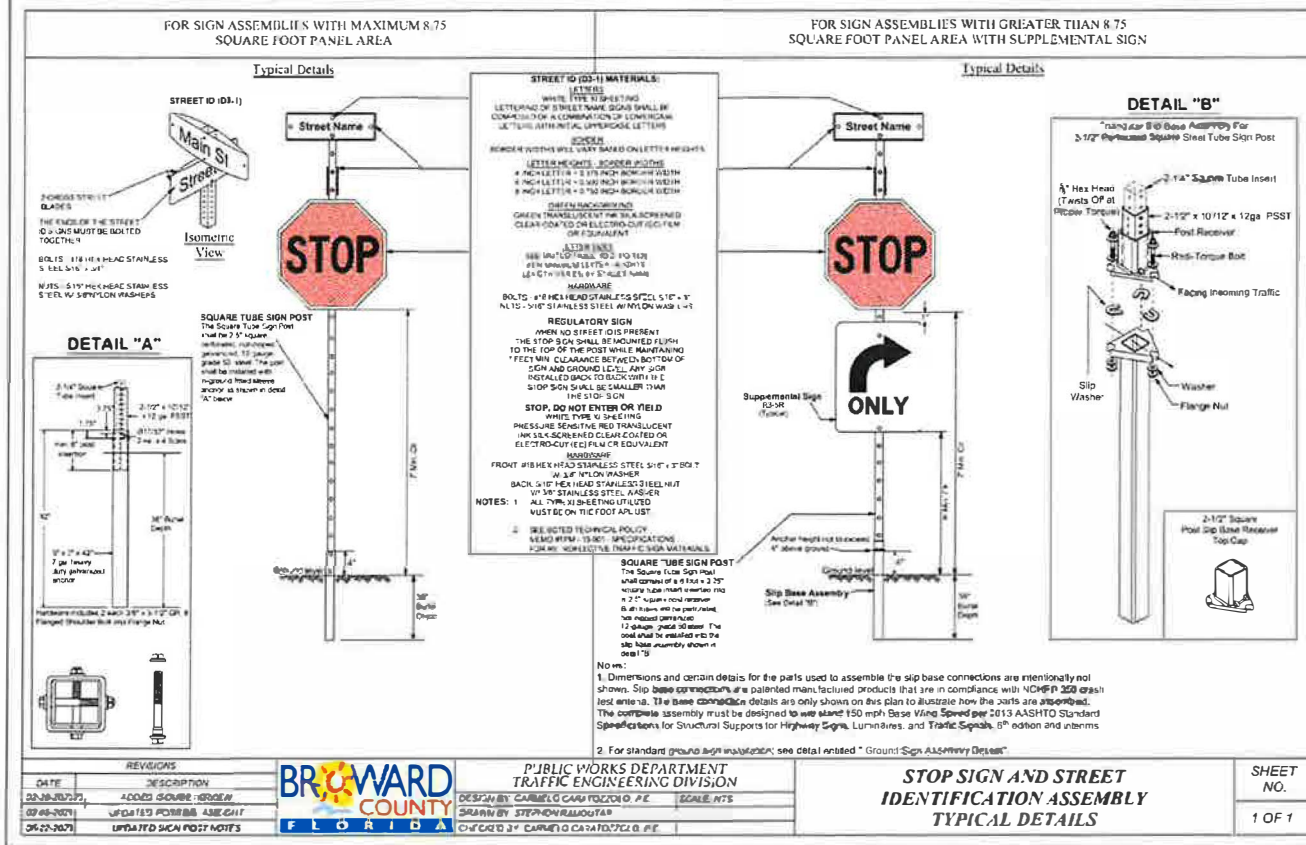

DATE: OCT 2023
DESIGNED BY: M.J.O.
CHECKED BY: J.L.E.
AS SHOWN

CITY OF PEMBROKE PINES
ENGINEERING DIVISION
8300 SOUTH PALM DRIVE
PEMBROKE PINES, FLORIDA 33025
TEL: (954) 518-9040













REVISIONS		DESCRIPTION
NO.	DATE	DESCRIPTION

GENERAL NOTES & DETAILS






PINES VILLAGE TRAFFIC CALMING MEASURES
CITY OF PEMBROKE PINES FLORIDA 33023

SHEET NAME: C5
SHEET 11 OF 12
CITY OF P.P. PLAN SUBMITTAL PERMIT PLANS
SUBMITTAL DATE: APRIL 2025



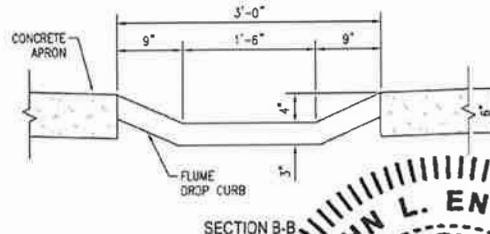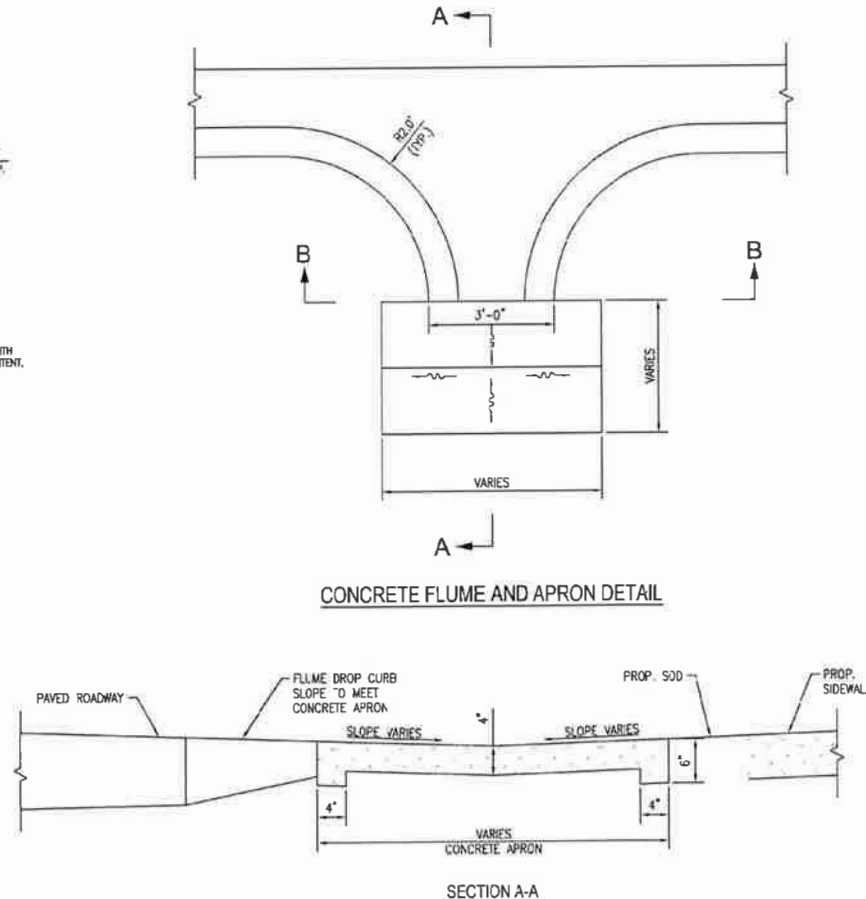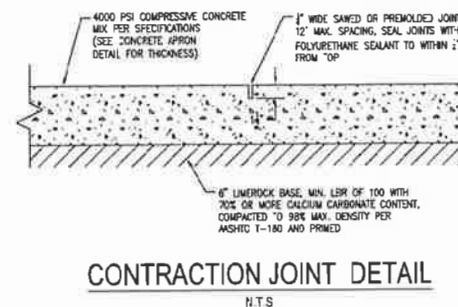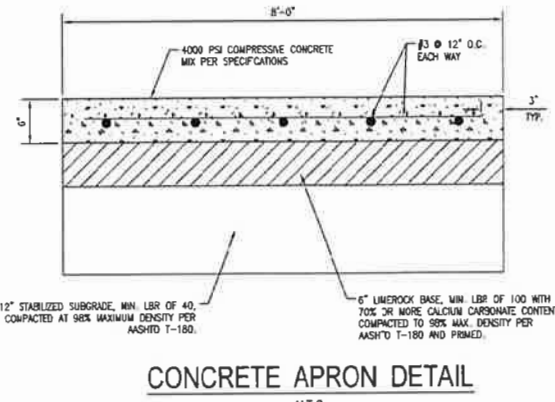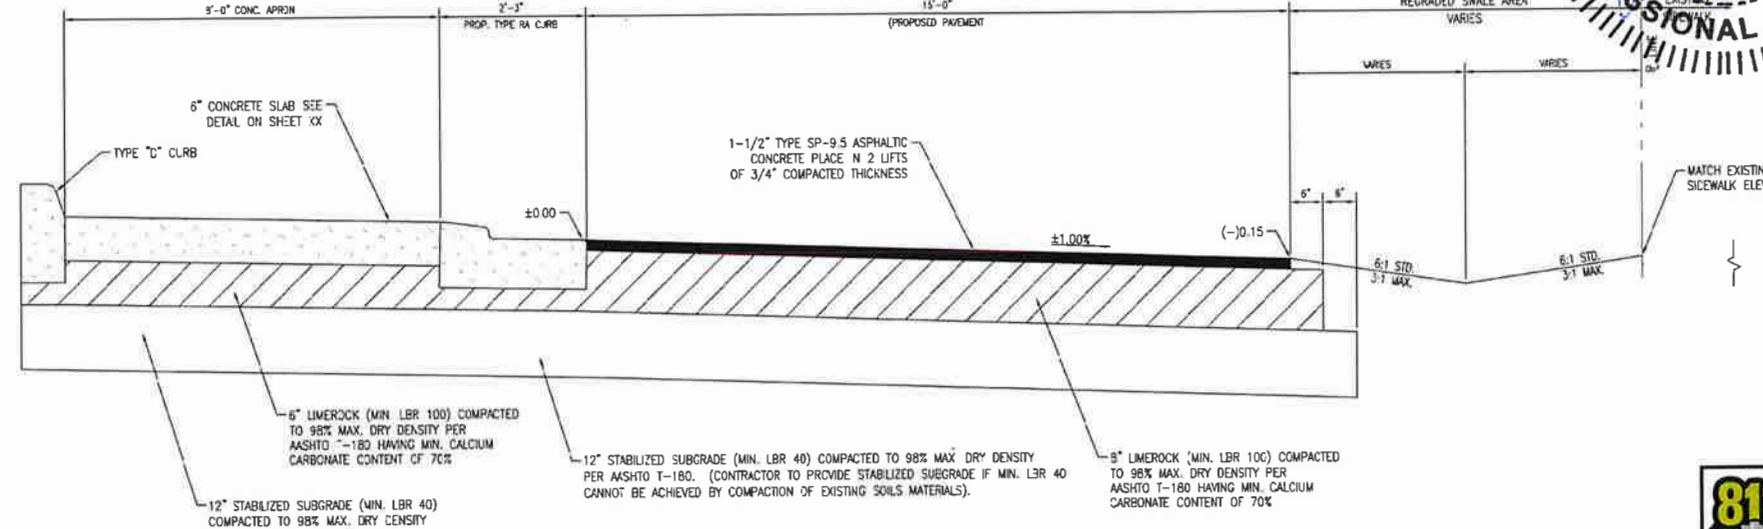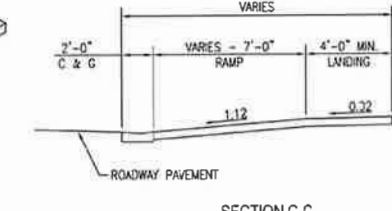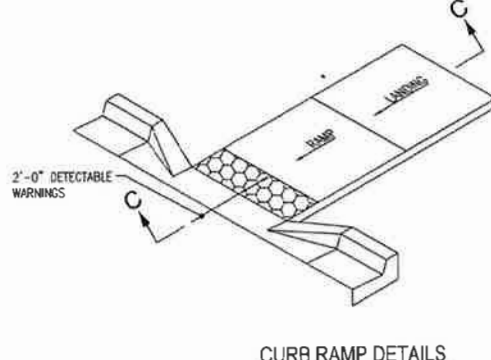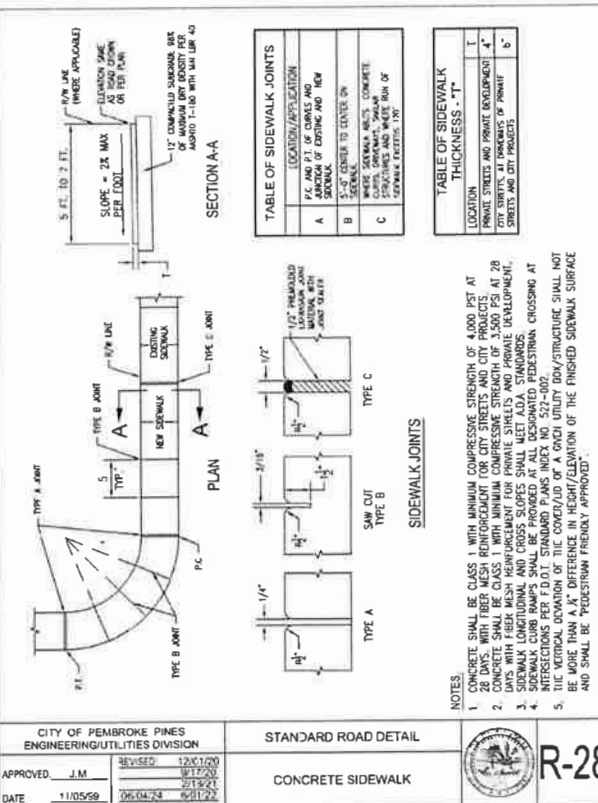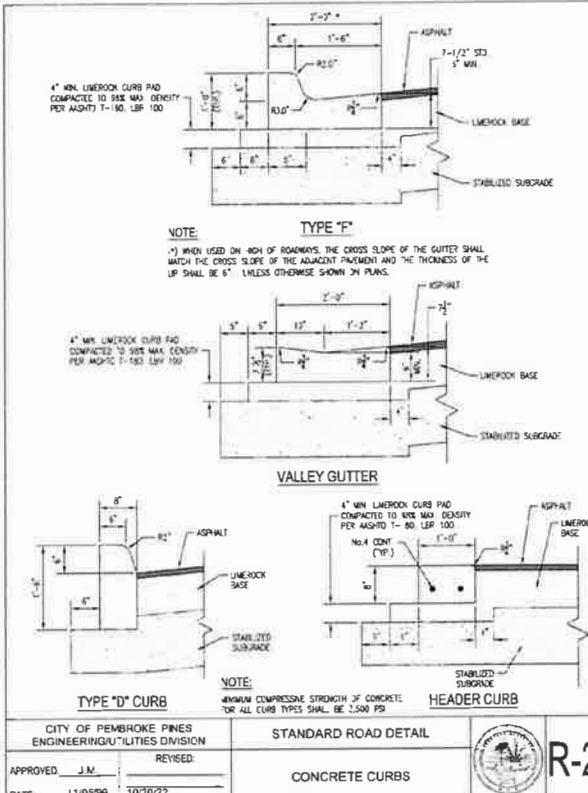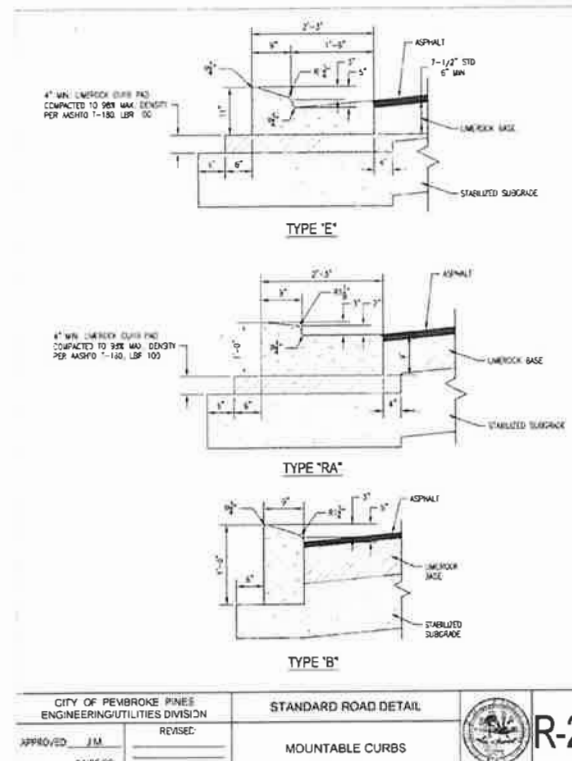

File Name: S:\Engineering\Traffic Calming And Road Data\SW 68th Boulevard And SW 6th Street\Drawings\SW 68th Blvd And SW 6th Street.dwg - (Plotted by: Orelia, Michael on Monday, April 21, 2025 @ 12:52 AM)

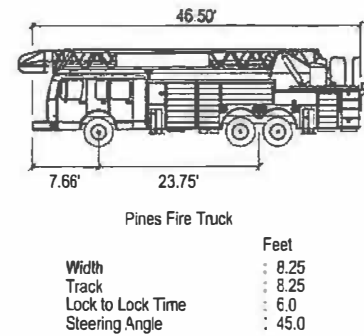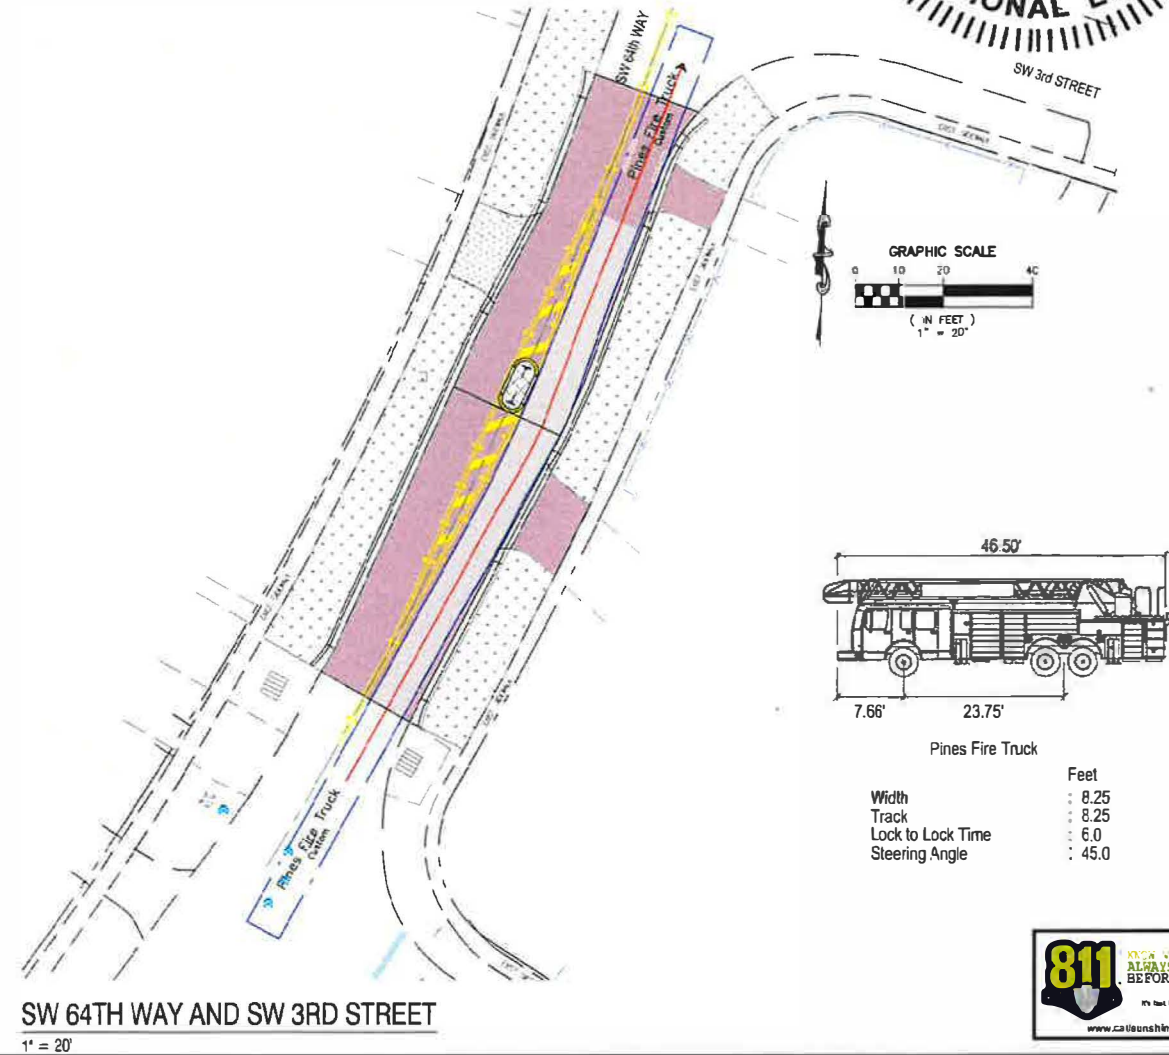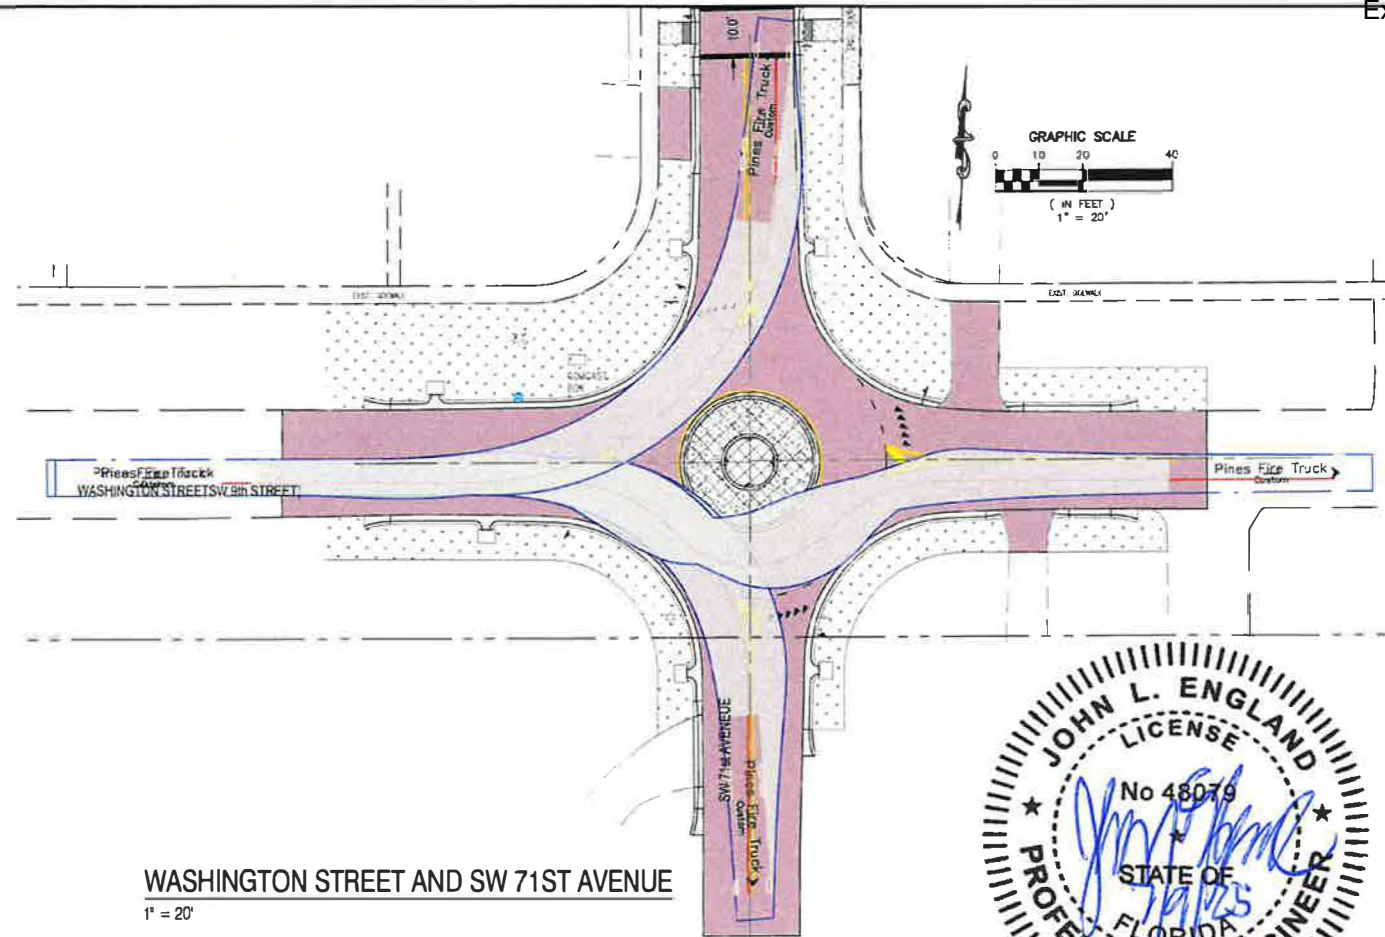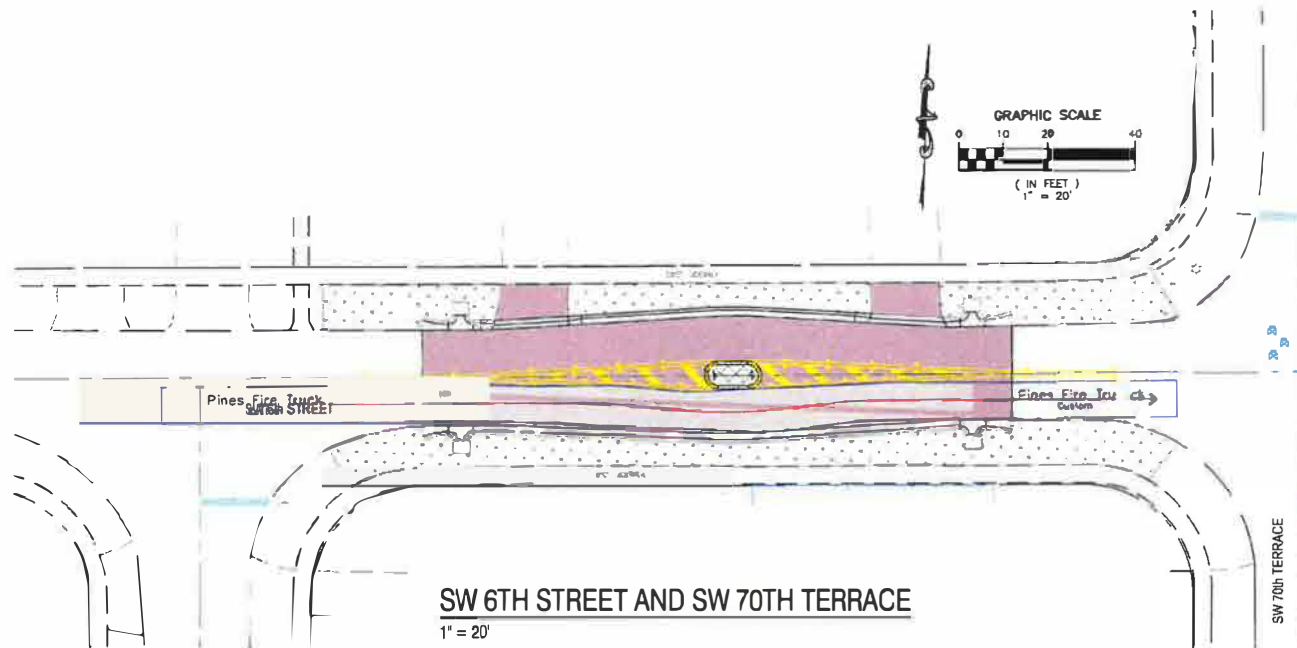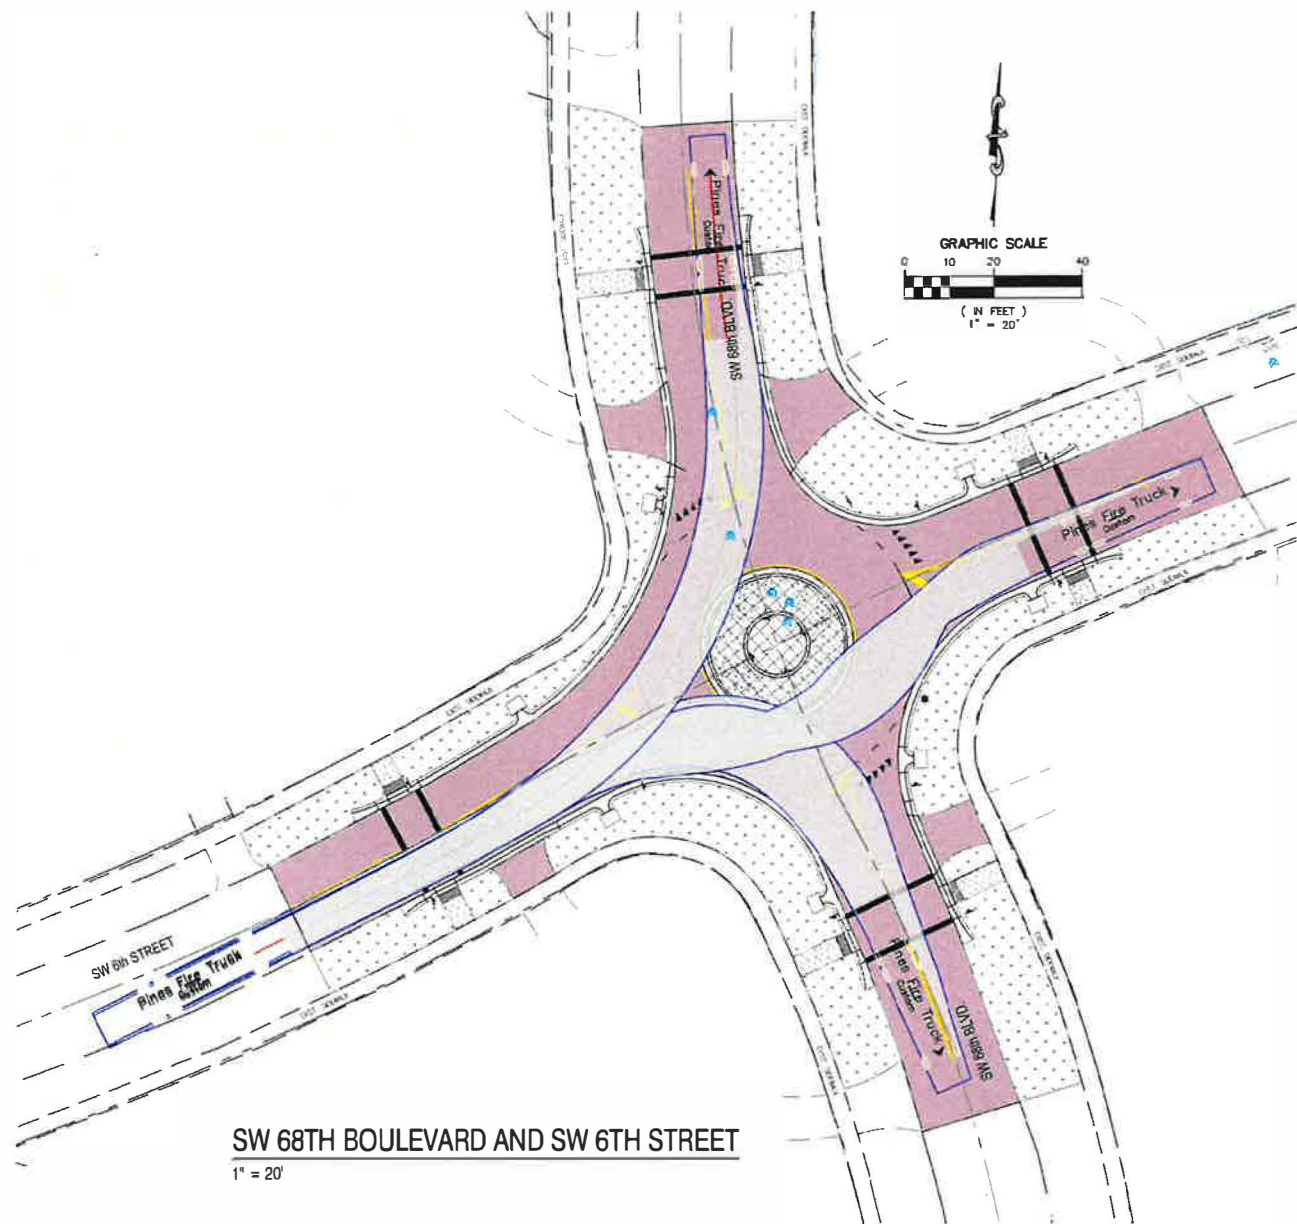

DATE	OCT 2023
DESIGNED BY	MJO
CHECKED BY	JLE
SCALE	AS SHOWN

CITY OF PEMBROKE PINES
ENGINEERING DIVISION
8300 SOUTH PALM DRIVE
PEMBROKE PINES, FLORIDA 33025
TEL: (954) 518-9040

NO	DATE	BY	DESCRIPTION

03-20-2025	MJO		
09-26-2024	MJO		


AUTURN MOVEMENTS - FIRE TRUCK

PINES VILLAGE TRAFFIC CALMING MEASURES
CITY OF PEMBROKE PINES, FLORIDA 33023

SHEET NAME: FA-1

SHEET OF
CITY OF P.P. PLAN SUBMITTAL:
PERMIT PLANS

SUBMITTAL DATE:
APRIL 2025

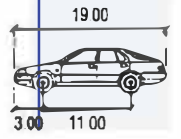

Passenger Vehicle	
	Feet
Width	7.00
Track	6.00
Lock to Lock Time	6.0
Steering Angle	31.6



DRAWN BY: M.J.O.	DATE: OCT. 2023
DESIGNED BY: M.J.O.	SCALE
CHECKED BY: J.L.E.	AS SHOWN

CITY OF PEMBROKE PINES

ENGINEERING DIVISION
8300 SOUTH PALM DRIVE
PEMBROKE PINES, FLORIDA 33025
TEL: (954) 518-9040

R E V I S I O N S					
NO.	DATE	BY	DESCRIPTION		
A	03-20-2025	M.J.O.	BCTD COMMENTS		
A	08-29-2024	M.J.O.	BCTD COMMENTS		

AUTOTURN MOVEMENTS - PASSENGER VEHICLE

PINES VILLAGE TRAFFIC CALMING MEASURES
CITY OF PEMBROKE PINES PEMBROKE PINES FLORIDA 33023

SHEET NAME:	
FA-2	
SHEET:	OF
CITY OF P.P. PLAN SUBMITTAL: PERMIT PLANS	
SUBMITTAL DATE: APRIL 2025	