



Citywide Trees, Plants & Other Landscaping Materials

Invitation for Bids # PSPW-20-01

General Information		
Project Cost Estimate	\$1,000,000	See Section 1.2
Evaluation of Proposals	Staff	See Section 1.7
Non Mandatory Pre-Bid Meeting	10:00 a.m. on February 18, 2020 at the Public Services Building Large Conference Room, 8300 S. Palm Drive, Pembroke Pines, FL 33025	See Section 1.8
Question Due Date	February 24, 2020	See Section 1.8
Proposals will be accepted until	2:00 p.m. on March 10, 2020	See Section 1.8

THE CITY OF PEMBROKE PINES
PURCHASING DIVISION
8300 SOUTH PALM DRIVE
PEMBROKE PINES, FLORIDA 33025
(954) 518-9020



Table of Contents

SECTION 1 - INSTRUCTIONS	5
1.1 NOTICE	5
1.2 PURPOSE	5
1.3 BACKGROUND	6
1.4 GENERAL	6
1.4.1 DESCRIPTION OF WORK	6
1.4.2 DEFINITIONS	6
1.4.3 QUALITY ASSURANCE	7
1.4.4 POST AWARD SUBMITTALS	7
1.4.5 JOB CONDITIONS	7
1.5 SHIPPING & HANDLING	8
1.5.1 TRANSPORTATION	8
1.5.2 UNLOADING AND HANDLING	8
1.5.3 HOLDING TREES AT THE PLANTING SITE	8
1.6 MATERIALS	8
1.6.1 PLANT MATERIALS	8
1.6.2 ACCESSORY MATERIALS	9
1.7 EXECUTION	10
1.7.1 GENERAL	10
1.7.2 INSTALLATION	10
1.7.3 ACCEPTANCE	11
1.7.4 MAINTENANCE	11
1.8 PROPOSAL REQUIREMENTS	11
1.8.1 Attachment A: Contact Information Form	12
1.8.2 Attachment B: Non-Collusive Affidavit	12
1.8.3 Attachment C: Proposer's Qualifications Statement	12
1.8.4 Attachment F: References Form	12
1.9 VENDOR REGISTRATION AND QUALIFICATION DOCUMENTS	13
1.9.1 Vendor Information Form	13
1.9.2 Form W-9 (Rev. October 2018)	13
1.9.3 Sworn Statement on Public Entity Crimes Form	13
1.9.4 Local Vendor Preference Certification	13



1.9.5	Local Business Tax Receipts	13
1.9.6	Veteran Owned Small Business Preference Certification	14
1.9.7	Equal Benefits Certification Form	14
1.9.8	Vendor Drug-Free Workplace Certification Form	14
1.9.9	Scrutinized Company Certification.....	14
1.10	EVALUATION OF PROPOSALS & PROCESS OF SELECTION	14
1.11	TENTATIVE SCHEDULE OF EVENTS	14
1.11.1	Non-MANDATORY PRE-BID MEETING / SITE VISIT	15
1.12	SUBMISSION REQUIREMENTS	15
SECTION 2 - INSURANCE REQUIREMENTS		16
SECTION 3 - GENERAL TERMS & CONDITIONS.....		22
3.1	EXAMINATION OF CONTRACT DOCUMENTS.....	22
3.2	CONFLICT OF INSTRUCTIONS	22
3.3	ADDENDA or ADDENDUM	22
3.4	INTERPRETATIONS AND QUESTIONS	22
3.5	RULES, REGULATIONS, LAWS, ORDINANCES and LICENSES	22
3.6	WARRANTIES FOR USAGE	23
3.7	BRAND NAMES.....	23
3.8	QUALITY	23
3.9	SAMPLES.....	23
3.10	DEVELOPMENT COSTS.....	23
3.11	PRICING.....	23
3.12	DELIVERY POINT.....	23
3.13	TAX EXEMPT STATUS	23
3.14	CONTRACT TIME	23
3.15	COPYRIGHT OR PATENT RIGHTS	24
3.16	PUBLIC ENTITY CRIMES	24
3.17	CONFLICT OF INTEREST	24
3.18	FACILITIES	24
3.19	ENVIRONMENTAL REGULATIONS.....	24
3.20	SIGNATURE REQUIRED.....	25
3.21	MANUFACTURER’S CERTIFICATION.....	25
3.22	MODIFICATION OR WITHDRAWAL OF PROPOSAL	25
3.23	PUBLIC BID; BID OPENING AND GENERAL EXEMPTIONS	25



3.24	RESERVATIONS FOR REJECTION AND AWARD.....	26
3.25	BID PROTEST	26
3.26	INDEMNIFICATION.....	26
3.27	DEFAULT PROVISION	26
3.28	ACCEPTANCE OF MATERIAL.....	27
3.29	LOCAL GOVERNMENT PROMPT PAYMENT ACT	27
3.30	SCRUTINIZED COMPANIES LIST.....	27
3.31	PUBLIC RECORDS; TRADE SECRET, PROPRIETARY AND CONFIDENTIAL SUBMITTALS	28
3.32	PURCHASING AGREEMENTS WITH OTHER GOVERNMENT AGENCIES....	29

ATTACHMENTS

Attachment A: Contact Information Form

Attachment B: Non-Collusive Affidavit

Attachment C: Proposer's Qualifications Statement

Attachment D: Sample Insurance Certificate

Attachment E: Specimen Contract - Construction Agreement

Attachment F: References Form

Attachment G: Typical Palm Planting/Staking Detail

Attachment H: Typical Tree Planting/Staking Detail



SECTION 1 - INSTRUCTIONS

1.1 NOTICE

Notice is hereby given that the City Commission of the City of Pembroke Pines is seeking sealed proposals for:

IFB # PSPW-20-01 Citywide Trees, Plants & Other Landscaping Materials

Solicitations may be obtained from the City of Pembroke Pines website at <http://www.ppines.com/index.aspx?NID=667> and on the www.BidSync.com website.

If you have any problems downloading the solicitation, please contact the BidSync Support line at 1-800-990-9339.

If additional information help is needed with downloading the solicitation package please contact the Purchasing Office at (954) 518-9020 or by email at purchasing@ppines.com. The Purchasing Office hours are between 7:00 a.m. - 6:00 p.m. on Monday through Thursday and is located at 8300 South Palm Drive, Pembroke Pines, Florida 33025.

The City requires all questions relating to the solicitation be entered through the "Ask a Question" option tab available on the BidSync website. Responses to the questions will be provided online at www.bidsync.com. Such request must be received by the "Question Due Date" stated in the solicitation. The issuance of a response via BidSync is considered an Addendum and shall be the only official method whereby such an interpretation or clarification will be made.

Proposals will be accepted until 2:00 p.m., Tuesday, March 10, 2020. Proposals must be submitted electronically at www.BidSync.com. The sealed electronic proposals will be publicly opened at 2:30 p.m. by the City Clerk's Office, in the City Hall Administration Building, 4th Floor Conference Room located at 601 City Center Way, Pembroke Pines, Florida, 33025.

1.2 PURPOSE

The City intends to award a pool of contractors to be used on an as-needed basis for various landscaping projects that arise throughout the City. The City intends to enter into agreements with the contractors to hold prices firm until Sept 30, 2021, for an approximate initial one and one-half (1 ½) year period from award, with the option for five (5) additional one (1) year renewals. During this period the City anticipates on spending approximately \$1,000,000 annually for various projects on an as-needed basis. Proposers may bid on all or some of the materials and services which they are able to provide, this may include furnishing some of the materials only or furnishing, installing, and maintaining all plant materials. The City strongly urges proposers to bid on all line items.



- Starting on October 1st of 2021, and then on Oct 1st of each year for the entire term of the Agreement, the per line item pricing shall be automatically adjusted according to the annual Consumers Price Index-(CPI/U) Miami-Ft. Lauderdale, FL Area for the month of April or 4%, whichever is less but not less than zero.

1.3 BACKGROUND

Named “one of the best cities to live in America,” Pembroke Pines is a safe and desirable community to over 160,000 residents. The City of Pembroke Pines is located in South Florida and is about 15 miles south of downtown Fort Lauderdale and 20 miles north of downtown Miami. Incorporated in 1960, the City has received numerous awards including “Tree City USA” and “All-America City.”

Though the City of Pembroke Pines is the 10th largest of Florida’s 400+ municipalities, its friendly small-town feel is why so many call it home. Its 28 superior parks and lush landscaping throughout neighborhoods and public places enhance the City’s natural beauty and South Florida charm.

1.4 GENERAL

1.4.1 DESCRIPTION OF WORK

Awarded bidder shall provide and/or install trees, plants and other landscaping materials on an as-needed basis in accordance to landscape plan and specifications for projects as they arise.

1.4.2 DEFINITIONS

- A. **“Final Acceptance”** shall mean that point in time when all requirements of any project drawings are completed, including any punch-list items, to the satisfaction of the customer. The awarded bidder shall be notified in writing of final acceptance by a customer representative.
- B. **“Maintenance Period”** or **“Warranty Period”** shall begin when plant material is installed and continue for a three- (3) month period after notification of Final Acceptance.
- C. **“Final Maintenance Inspection”** shall occur at the end of the three- (3) month maintenance period.
- D. **“Nursery-grown”** shall mean grown in the nursery from liners or collected and then grown in a nursery not less than 2 years.
- E. **“Healthy, vigorous condition”** shall mean live foliage out to the tips of all branches and stems, and a trunk caliper that is bigger, 3 (three) months after planting, than at planting. Healthy, vigorous palms have new fronds developing with no necrosis or chlorosis and are green in color.



1.4.3 QUALITY ASSURANCE

- A. When a specific project is awarded that requires the contractor to install the materials, the installation shall be by a single firm specializing in landscape horticulture. Trees and palms shall be provided by the awarded bidder, as specified in the bid form.
- B. Plant names indicated shall comply with “**Standardized Plant Names**” as adopted by the latest edition of the **American Joint Committee of Horticultural Nomenclature**. Names of varieties not listed there shall conform generally with names accepted by the nursery trade. Stock provided shall be true to its botanical name and legibly tagged.
- C. Awarded bidder shall provide photographs of plant material prior to installation.
- D. Plant selection shall comply with sizing and grading standards of the latest edition of **Florida Grades and Standards for Nursery Plants (to order a copy, call 352-375-3505)**. All plant material shall be “**Florida Fancy**” or “**Florida #1**”. (e.g. Trees with double leaders originating in the lower half of the tree shall be rejected.)
- E. Substitutions shall not be accepted and will constitute an unresponsive bid.
- F. A customer representative shall inspect for quality assurance and approve plant material at either nursery or project location, prior to installation.
- G. The City reserves the right to reject any and all plant material.

1.4.4 POST AWARD SUBMITTALS

- A. After the pool of contractors are awarded, the City will contact the contractors that have the appropriate materials and pricing for specific landscaping projects as they arise.
- B. Awarded bidder must submit planting schedule indicating dates for each project phase, prior to beginning work.
- C. Any specific project that exceeds \$200,000 will require payment and performance bonds. In the event that this occurs, the City will notify the vendor and request the vendor to provide the additional cost for the Payment & Performance Bonds. The City will also provide an allowance for the Payment and Performance Bond and reimburse the contractor for said cost. Please see Section 4.2 for additional details.

1.4.5 JOB CONDITIONS

- A. The City will provide a “notice to proceed” to the awarded bidder for the specific projects as they arise.



- B. Awarded bidder is responsible for protecting utilities, paving, and other facilities from damage during landscape installation. Awarded bidder must notify **“Call Sunshine” (800-638-4097)** 48 hours prior to beginning work.
- C. Awarded bidder must protect plant material from desiccation during transport and installation period. In most instances, this means daily irrigation.
- D. Awarded bidder must be substantially completed with project within sixty (60) days from notice to proceed, unless otherwise previously agreed.

1.5 SHIPPING & HANDLING

1.5.1 TRANSPORTATION

Tree root balls shall be irrigated just prior to shipping. Trees shall be secured in the truck so as not to roll. Do not allow closed trucks to remain standing in the sun in hot weather unless they are air-conditioned. B&B trees shall have their root balls shrink-wrapped prior to transporting them from the nursery.

Trees shall be shipped to the site in enclosed vans or covered with woven shade tarp.

1.5.2 UNLOADING AND HANDLING

Trees will be rejected if they are dropped to the ground suddenly. Container grown and boxed trees shall be lifted with a forklift under the container or carried by hand by the lip of the container. Trees may be lifted by wire loops inside the container. Trees may not be lifted by the trunk. Balled and burlapped trees shall be handled by the root ball in a manner that does not deform the shape of the root ball.

1.5.3 HOLDING TREES AT THE PLANTING SITE

Irrigate trees as soon as they arrive at the planting site. After trees are unloaded from the truck, they shall be stood and stored in the erect position and irrigated twice daily with 5 gallons per inch trunk diameter until planted. Shrink wrapped B&B trees and trees in plastic containers shall be stored in the shade or their root balls shall be shaded.

1.6 MATERIALS

1.6.1 PLANT MATERIALS

- A. Nursery stock shall meet the minimum dimensions for height, spread, caliper and root ball as described within bid form. On large maturing and medium maturing shade trees, the tip of the dominant leader shall be the tallest part of the tree. Trees with leaders topped or headed within the last year shall be rejected.



- B. Caliper measurement shall be taken at DBH (Diameter at breast height) measured at 4.5 above the ground.
- C. Field-grown trees and palms shall be nursery-grown and hardened off (pre-dug) for a minimum of six (6) weeks prior to delivery to job site. Container grown trees shall be nursery-grown.
- D. Trees must be healthy, vigorous and full with good branch distribution. Trees with bark included within major branch unions will not be accepted.
- E. Root balls of field-grown trees must be intact and protected from desiccation with black plastic wrap. Container trees must have the container on the root ball or the root ball must be appropriately protected from desiccation. Trees with root balls that have bound or girdled roots shall be rejected. Trees with synthetic burlap will not be accepted.
- F. Container trees should have few, if any, roots on the outside surface of the media.
- G. Trees must have green, live foliage. Shocked plants (i.e. those with dead or dying leaves) will be rejected.

1.6.2 ACCESSORY MATERIALS

- A. Backfill soil shall be 50/50 mix. Soil in sidewalk cut outs, parking lot islands, and other small spaces can be replaced or amended to improve conditions.
- B. **General Wood Mulch Specifications** – Mulch shall be of the recycled, dyed variety and shall be free of sand, dirt, CCA treated lumber, seed, and other foreign matter. Size shall not exceed three inches (3”).
- C. Mulch shall **not** be derived from an exotic invasive tree species and shall be clean and free from weeds and other debris.
- D. Pre-emergent herbicide: apply granular Chipco “Ronstar” or approved equal at label rate.
- E. Trees shall be secured using three-quarter (3/4)-inch elastic guys (3) as shown in **Attachment L**. As an alternative, where guying is problematic, container trees, 45 gallon (3-in. caliper) or smaller may be secured as shown in **Attachment K**.
- F. Palms shall be braced as shown in **Attachment K** or equivalent. No nails, screws or other securing devices may be driven into the trunk.



1.7 EXECUTION

1.7.1 GENERAL

- A. Awarded bidder shall provide and/or install trees and palms in the dimensions indicated on bid form.
- B. Commencement of work: Work under this awarded bid shall commence not less than 10 days after notice to proceed and shall be completed in an orderly, business-like fashion. Once work has begun, it shall continue on consecutive working days until it has been completed. Sundays, Saturdays, holidays and stoppages due to inclement weather or delays caused by the customer shall be excluded.

1.7.2 INSTALLATION

- A. Trees and palms are to be planted in accordance to landscape plan for the specific projects and attendant **Attachments (K-L)**. Good horticultural practices must be observed.
- B. Trees and palms are to be planted in the right-of-way (ROW) at a minimum of four (4) feet from back of curb at locations identified on the landscape plan for the specific projects. Awarded bidder shall stake and/or paint planting locations in the field. Upon approval by the customer, these areas shall be sprayed with an approved herbicide and maintained weed-free for the duration of the project.
- C. Excavate planting holes with vertical sides. Do not disturb soil at bottom of planting holes. Make excavations twice as wide as the root ball diameter and slightly less (two inches) than the distance between the top-most root in the root ball and the bottom of the root ball.
- D. Remove all wood, plastic, or gro-bags from the root ball. Set plants in center of holes with the top-most root in the root ball at the same height finished landscape grades and plumb the tree so the trunk is vertical. Backfill field soil around sides of root mass and work each layer to settle and eliminate voids and air pockets. Material must be watered in as planted. Provide approximately 5 gallons of water per inch of trunk caliper to the root ball once all backfill is filled in around the root ball.
- E. Provide a 2-3" high soil berm around the edge of root ball to form a shallow saucer to collect water. The watering saucer, regardless of hole size, is to be at edge of root ball (**Attachments K and L**).
- F. Broadcast over the root ball and backfill soil, at the recommended rate, a broad-spectrum pre-emergent herbicide prior to mulching.
- G. Trees and palms are to be secured by awarded bidder as shown in **Attachments L-L**.



- H. A representative will inspect trees and palms during installation. Material that is in shock or has been damaged during installation shall be replaced by awarded bidder within five (5) working days from notification.
- I. Remove from work site all excess materials (e.g., soil, debris and equipment) daily through duration of project. Damages resulting from installation shall be repaired by awarded bidder.
- J. Pruning: If there is a double leader in the top half of the tree, shorten one, by about one-half, back to a live branch that points away from the tree and is at least one-third the diameter of the cut leader. Remove broken portions of damaged branches back to a live lateral branch.
- K. Remove all string or wire wrapped around the trunk. Remove all straps, rope and string used to lift the root ball. Remove all burlap and wire from the top of the root ball.

1.7.3 ACCEPTANCE

- A. Inspection to determine acceptance of planted areas will be made by the City's Project Manager upon awarded bidder's request. Provide notification a minimum of five (5) working days before requested inspection date. Planted areas will be accepted provided all requirements, including maintenance, have been satisfied and plant materials are in a healthy, vigorous condition.
- B. The City's Project Manager will prepare a "punch list" of those items, which must be corrected before re-inspection for final acceptance. The representative will determine an appropriate time period for corrections. Awarded bidder must request re-inspection two (2) working days in advance.

1.7.4 MAINTENANCE

- A. Begin maintenance immediately after planting. Maintain all plant material until final acceptance and for a maintenance and warranty period of three (3) months after final acceptance.
- B. For projects which include maintenance, the City shall retain 10% of the project cost until final acceptance of the material after the three (3) month maintenance period.

1.8 PROPOSAL REQUIREMENTS

The www.bidsync.com website allows for vendors to complete, scan and upload their documents as part of the bidder's submittal on the website. Prospective proposers interested in responding to this solicitation are requested to provide all of the information listed in this



section. Submittals that do not respond completely to all of requirements specified herein may be considered non-responsive and eliminated from the process. Brevity and clarity are encouraged.

1.8.1 Attachment A: Contact Information Form

- a. Attached is contact information form (Attachment A) where the vendor will enter their contact information and complete the proposal checklist. The Contact information form shall be electronically signed by the contact person authorized to represent the contractor. This form must be completed and submitted through www.bidsync.com as part of the bidder's submittal.
- b. The vendor must provide their pricing through the designated lines items listed on the BidSync website.
- c. Please note vendors should be registered on BidSync under the name of the organization that they are operating as and it should match the organization name on the documents that they are submitting and utilizing when responding to the solicitation.
- d. The contact information form should contain an electronic signature of the authorized representative of the Proposer along with the address and telephone number for communications regarding the Proposal.
- e. Proposals by corporations should be executed in the corporate name by the President or other corporate officer accompanied by evidence of authority to sign. The corporate address and state of incorporation must also be shown.
- f. Proposals by partnerships should be executed in the partnership name and signed by a partner whose title and the official address of the partnership must be shown.

1.8.2 Attachment B: Non-Collusive Affidavit

1.8.3 Attachment C: Proposer's Qualifications Statement

1.8.4 Attachment F: References Form

- a. Complete **Attachment F: References Form**, preferably where the team was the same. References should be from the last five years and should be capable of explaining and confirming your firm's capacity to successfully complete the scope of work outlined herein. As part of the proposal evaluation process, the City may conduct an investigation of references, including a record check or consumer affairs complaints. Proposers' submission of a proposal constitutes acknowledgment of the process and consent to investigate. The City is the sole judge in determining Proposers qualifications.



1.9 VENDOR REGISTRATION AND QUALIFICATION DOCUMENTS

The City has implemented a new process that is intended to make the bidding process easier for vendors that bid on multiple City projects. This process will require vendors to complete and submit the following standard forms and documents at any time prior to bidding on a project. In addition, the vendors will be able to utilize these same forms without the need to re-fill and re-submit the forms each time they bid on a City project.

Furthermore, please make sure to update this information on an as-needed basis so that all pertinent information is accurate, such as local business tax receipts, and any other relevant information.

These forms will be found under the “Vendor Registration” group of “Qualifications” on the BidSync website for the City of Pembroke Pines. Please note that the BidSync website requires bidders to complete all of these qualifications prior to being able to submit questions on any bids, therefore, please make sure to complete this information as soon as possible.

The following documents can be completed prior to the bidding process through the BidSync website and do not need to be attached to your submittal as the BidSync website will automatically include it.

1.9.1 Vendor Information Form

1.9.2 Form W-9 (Rev. October 2018)

- a. Previously dated versions of this form will delay the processing of any payments to the selected vendor.

1.9.3 Sworn Statement on Public Entity Crimes Form

1.9.4 Local Vendor Preference Certification

- a. If claiming Local Pembroke Pines Vendor Preference, business must attach a current business tax receipt from the City of Pembroke Pines
- b. If claiming Local Broward County Vendor Preference, business must attach a current business tax receipt from Broward County or the city within Broward County where the business resides.
- c. The Local Vendor Preference Certification form must be completed by/for the proposer; the proposer **WILL NOT** qualify for Local Vendor Preference based on their sub-contractors’ qualifications.

1.9.5 Local Business Tax Receipts



1.9.6 Veteran Owned Small Business Preference Certification

- a. If claiming Veteran Owned Small Business Preference Certification, business must attach the “Determination Letter” from the United States Department of Veteran Affairs Center for Verification and Evaluation notifying the business that they have been approved as a Veteran Owned Small Business (VOSB).
- b. The Veteran Owned Small Business Preference Certification form must be completed by/for the proposer; the proposer **WILL NOT** qualify for Veteran Owned Small Business Preference based on their sub-contractors’ qualifications.

1.9.7 Equal Benefits Certification Form

1.9.8 Vendor Drug-Free Workplace Certification Form

1.9.9 Scrutinized Company Certification

1.10 EVALUATION OF PROPOSALS & PROCESS OF SELECTION

- A. Staff will evaluate all responsive proposals received from proposers who meet or exceed the bid requirements contained in the solicitation. Evaluations shall be based upon the information contained in the proposals as submitted.
- B. Staff will make a recommendation to the City Commission for award of contract.

1.11 TENTATIVE SCHEDULE OF EVENTS

Event	Time &/or Date
Issuance of Solicitation (Posting Date)	February 11, 2020
Non-Mandatory Pre-Bid Meeting	10:00 a.m. on February 18, 2020
Question Due Date	February 24, 2020
Anticipated Date of Issuance for the Addenda with Questions and Answers	February 27, 2020
Proposals will be accepted until	2:00 p.m. on March 10, 2020
Proposals will be opened at	2:30 p.m. on March 10, 2020
Evaluation of Proposals by Staff	TBD
Recommendation of Contractor to City Commission award	TBD



1.11.1 Non-MANDATORY PRE-BID MEETING / SITE VISIT

There will be a non-mandatory scheduled pre-bid meeting on **February 18, 2020 at 10:00 a.m.** Meeting location will be at the Public Services Building, Large Conference Room, located at 8300 S. Palm Drive, Pembroke Pines, FL 33025.

1.12 SUBMISSION REQUIREMENTS

Bids/proposals **must be submitted electronically** at www.bidsync.com on or before **2:00 p.m. on March 10, 2020.**

Please note vendors should be registered on BidSync under the name of the organization that they are operating as and it should match the organization name on the documents that they are submitting and utilizing when responding to the solicitation.

The vendor must provide their pricing through the designated lines items listed on the BidSync website. In addition, the vendor must complete any webforms on the BidSync website and provide any additional information requested throughout this solicitation. Any additional information requested in the solicitation should be scanned and uploaded. **Unless otherwise specified, the City requests for vendors to upload their documents as one (1) PDF document in the order that is outline in the bid package.**

The City recommends for proposers to submit their proposals as soon as they are ready to do so. Please allow ample time to submit your proposals on the BidSync website. Proposals may be modified or withdrawn prior to the deadline for submitting Proposals. BidSync Support is happy to help you with submitting your proposal and to ensure that you are submitting your proposals correctly, but we ask that you contact their support line at 1-800-990-9339 with ample time before the bid closing date and time.

PLEASE DO NOT SUBMIT ANY PROPOSALS VIA MAIL, E-MAIL OR FAX.



CONTACT INFORMATION FORM

IN ACCORDANCE WITH “PSPW-20-01” titled “Citywide Trees, Plants & Other Landscaping Materials” attached hereto as a part hereof, the undersigned submits the following:

A) Contact Information

The Contact information form shall be electronically signed by one duly authorized to do so, and in case signed by a deputy or subordinate, the principal's properly written authority to such deputy or subordinate must accompany the proposal. This form must be completed and submitted through www.bidsync.com as part of the bidder's submittal. The vendor must provide their pricing through the designated lines items listed on the BidSync website.

COMPANY INFORMATION:

COMPANY: _____

STREET ADDRESS: _____

CITY, STATE & ZIP CODE: _____

PRIMARY CONTACT FOR THE PROJECT:

NAME: _____ TITLE: _____

E-MAIL: _____

TELEPHONE: _____ FAX: _____

AUTHORIZED APPROVER:

NAME: _____ TITLE: _____

E-MAIL: _____

TELEPHONE: _____ FAX: _____

SIGNATURE: _____

B) Proposal Checklist

Did you make sure to submit the following items, as stated in section 1.5 “Proposal Requirements” of the bid package?

Attachment A - Contact Information Form	Yes_____
---	----------



Attachment B - Non-Collusive Affidavit	Yes_____
Attachment C - Proposer's Completed Qualification Statement	Yes_____
Attachment F - References Form	Yes_____

Did you make sure to update the following documents found under the "Vendor Registration" group of "Qualifications" on the BidSync website for the City of Pembroke Pines?

Vendor Information Form	Yes_____
Form W-9 (Rev. October 2018)	Yes_____
Sworn Statement on Public Entity Crimes Form	Yes_____
Local Vendor Preference Certification	Yes_____
Local Business Tax Receipts	Yes_____
Veteran Owned Small Business Preference Certification	Yes_____
Equal Benefits Certification Form	Yes_____
Vendor Drug-Free Workplace Certification Form	Yes_____
Scrutinized Company Certification	Yes_____

C) Sample Proposal Form

The following sample price proposal is for information only. The vendor must provide their pricing through the designated lines items listed on the BidSync website.

Item Description				Furnish Only	Furnish & Install
Species	Common Name	Botanical Name	Size	Unit Price with No Minimum Order Qty.	Unit Price with No Minimum Order Qty.
Plants	African Iris	Diets Iridiodes	3 Gal., 16"-18"	Price to be Submitted Via BidSync	Price to be Submitted Via BidSync
	Aglaonema Siam	Aglaonema Siam	3 Gal., 24"-26"	Price to be Submitted Via BidSync	Price to be Submitted Via BidSync
			7 Gal.	Price to be Submitted Via BidSync	Price to be Submitted Via BidSync
	Allamanda Bush	Allamanda Schottii	3 Gal., 24"-26"	Price to be Submitted Via BidSync	Price to be Submitted Via BidSync
			7 Gal.	Price to be Submitted Via BidSync	Price to be Submitted Via BidSync
	Baby Wings Begonias White	Begonia Odorata 'Alba	3 Gal., 24"-26"	Price to be Submitted Via BidSync	Price to be Submitted Via BidSync
			1 Gal., 10"-12"	Price to be Submitted Via BidSync	Price to be Submitted Via BidSync
			7 Gal.,	Price to be Submitted Via BidSync	Price to be Submitted Via BidSync
	Begonia	Begoniaceae	25 Gal., 12'-16'	Price to be Submitted Via BidSync	Price to be Submitted Via BidSync
			45 Gal., 16'-18'	Price to be Submitted Via BidSync	Price to be Submitted Via BidSync
			FG, 18'-20'	Price to be Submitted Via BidSync	Price to be Submitted Via BidSync
			3 Gal., 24"-26"	Price to be Submitted Via BidSync	Price to be Submitted Via BidSync
			7 Gal.	Price to be Submitted Via BidSync	Price to be Submitted Via BidSync
	Bird of Paradise	Strelitzia	25 Gal., 12'-16'	Price to be Submitted Via BidSync	Price to be Submitted Via BidSync
			45 Gal., 16'-18'	Price to be Submitted Via BidSync	Price to be Submitted Via BidSync
			7 Gal., 5'-6'	Price to be Submitted Via BidSync	Price to be Submitted Via BidSync
			15 Gal., 6'-8'	Price to be Submitted Via BidSync	Price to be Submitted Via BidSync
	Blue Plumbago	Plumbago Auriculata	3 Gal., 24"-26"	Price to be Submitted Via BidSync	Price to be Submitted Via BidSync
	Bougainvillea Bush	Bougainvillea spectabilis	3 Gal., 24"-26"	Price to be Submitted Via BidSync	Price to be Submitted Via BidSync
	Bridal Bouquet	Plumeria Pudica	3 Gal., 24"-26"	Price to be Submitted Via BidSync	Price to be Submitted Via BidSync
	Cassia Javanica	Apple Blossom Shower	3 Gal., 24"-26"	Price to be Submitted Via BidSync	Price to be Submitted Via BidSync
	Cat Whisk	Orthosiphon Stamineus	3 Gal., 24"-26"	Price to be Submitted Via BidSync	Price to be Submitted Via BidSync
	Crimson Fire	Loropetalum Chinense	3 Gal., 24"-26"	Price to be Submitted Via BidSync	Price to be Submitted Via BidSync
			3 Gal., 24"-26"	Price to be Submitted Via BidSync	Price to be Submitted Via BidSync
	Crinum Lily Queen Emma	Amaryllidaceae	7 Gal.	Price to be Submitted Via BidSync	Price to be Submitted Via BidSync
			3 Gal., 24"-26"	Price to be Submitted Via BidSync	Price to be Submitted Via BidSync
	Croton Mammey	Codiaeum Variegatum	3 Gal., 24"-26"	Price to be Submitted Via BidSync	Price to be Submitted Via BidSync
	Croton Gold Dust	Codiaeum Variegatum	3 Gal., 24"-26"	Price to be Submitted Via BidSync	Price to be Submitted Via BidSync
	Croton Petra	Codiaeum Variegatum	3 Gal., 24"-26"	Price to be Submitted Via BidSync	Price to be Submitted Via BidSync
	Day Lilies	Hemerocallis	3 Gal., 24"-26"	Price to be Submitted Via BidSync	Price to be Submitted Via BidSync
	Decorative Peanut	Arachia Glabrata	3 Gal., 24"-26"	Price to be Submitted Via BidSync	Price to be Submitted Via BidSync
	Ginger White Butterfly	Hedychium Coromarium	3 Gal., 24"-26"	Price to be Submitted Via BidSync	Price to be Submitted Via BidSync
	Green Button Wood	Conocarpus Erectus	3 Gal., 24"-26"	Price to be Submitted Via BidSync	Price to be Submitted Via BidSync
			3 Gal., 24"-26"	Price to be Submitted Via BidSync	Price to be Submitted Via BidSync
	Hibiscus Japanese's Lantern	Hibiscus Schizopetalus	7 Gal.	Price to be Submitted Via BidSync	Price to be Submitted Via BidSync
			3 Gal., 24"-26"	Price to be Submitted Via BidSync	Price to be Submitted Via BidSync
	Hibiscus White Wings Plant	Hibiscus Syriacus	7 Gal.	Price to be Submitted Via BidSync	Price to be Submitted Via BidSync
			3 Gal., 24"-26"	Price to be Submitted Via BidSync	Price to be Submitted Via BidSync
			7 Gal.	Price to be Submitted Via BidSync	Price to be Submitted Via BidSync
	Juniper Blue Point	Juniperus Horizontalis	7 Gal.	Price to be Submitted Via BidSync	Price to be Submitted Via BidSync
			3 Gal., 24"-26"	Price to be Submitted Via BidSync	Price to be Submitted Via BidSync
	Lantana Bandana Red	Acheter Lantana Camara	3 Gal., 24"-26"	Price to be Submitted Via BidSync	Price to be Submitted Via BidSync
	Lantana Lavender	Lantana Montevidensis	3 Gal., 24"-26"	Price to be Submitted Via BidSync	Price to be Submitted Via BidSync
	Lantana White	Camara Blanca	3 Gal., 24"-26"	Price to be Submitted Via BidSync	Price to be Submitted Via BidSync
	Lily of the Nile	Agapanthus Lily of the Nile	3 Gal., 24"-26"	Price to be Submitted Via BidSync	Price to be Submitted Via BidSync
			3 Gal., 24"-26"	Price to be Submitted Via BidSync	Price to be Submitted Via BidSync
	Orange Bird	Strelitzia Reginae	7 Gal.	Price to be Submitted Via BidSync	Price to be Submitted Via BidSync
			3 Gal., 24"-26"	Price to be Submitted Via BidSync	Price to be Submitted Via BidSync
	Peace Lily	Spathiphyllum	3 Gal., 24"-26"	Price to be Submitted Via BidSync	Price to be Submitted Via BidSync
			3 Gal., 24"-26"	Price to be Submitted Via BidSync	Price to be Submitted Via BidSync
	Pink Ginger	Alpinia Purpurpurata	7 Gal.	Price to be Submitted Via BidSync	Price to be Submitted Via BidSync
			3 Gal., 24"-26"	Price to be Submitted Via BidSync	Price to be Submitted Via BidSync
	Pink Muhly Grass	Muhlenbergia Capillaris	3 Gal., 24"-26"	Price to be Submitted Via BidSync	Price to be Submitted Via BidSync
	Purple Ground Orchid	Spathoglottis Plicata	3 Gal., 24"-26"	Price to be Submitted Via BidSync	Price to be Submitted Via BidSync
			3 Gal., 24"-26"	Price to be Submitted Via BidSync	Price to be Submitted Via BidSync
	Red Congo	Philodendron Rojo Congo	7 Gal.	Price to be Submitted Via BidSync	Price to be Submitted Via BidSync
			3 Gal., 24"-26"	Price to be Submitted Via BidSync	Price to be Submitted Via BidSync
	Red Ginger	Alpinia Purpurpurata	7 Gal.	Price to be Submitted Via BidSync	Price to be Submitted Via BidSync
			3 Gal., 24"-26"	Price to be Submitted Via BidSync	Price to be Submitted Via BidSync
	Spider Lily (red and white)	Hymenocallis Latifolia	3 Gal., 24"-26"	Price to be Submitted Via BidSync	Price to be Submitted Via BidSync
	Variegated Ginger	Alpinia Zerumbet	3 Gal., 24"-26"	Price to be Submitted Via BidSync	Price to be Submitted Via BidSync
	White Butterfly Ginger	Hedychium Coronarium	3 Gal., 24"-26"	Price to be Submitted Via BidSync	Price to be Submitted Via BidSync
	White Candle	Whitfieldia Elongata	3 Gal., 24"-26"	Price to be Submitted Via BidSync	Price to be Submitted Via BidSync
	White Fountain Grass	Pennisetum Setaceum	3 Gal., 24"-26"	Price to be Submitted Via BidSync	Price to be Submitted Via BidSync
	Xanadu		3 Gal., 24"-26"	Price to be Submitted Via BidSync	Price to be Submitted Via BidSync
			7 Gal.	Price to be Submitted Via BidSync	Price to be Submitted Via BidSync
				Price to be Submitted Via BidSync	Price to be Submitted Via BidSync
			15 Gal., 10'-12'	Price to be Submitted Via BidSync	Price to be Submitted Via BidSync
	Ananahuita	Cordia Boissieri "White Geiger	25 Gal., 14'-16'	Price to be Submitted Via BidSync	Price to be Submitted Via BidSync
			45 Gal., 16'-18'	Price to be Submitted Via BidSync	Price to be Submitted Via BidSync
			FG, 18'-20'	Price to be Submitted Via BidSync	Price to be Submitted Via BidSync
			15 Gal., 10'-12'	Price to be Submitted Via BidSync	Price to be Submitted Via BidSync
	Balsam Apply	Clusia rosea "Pitch Apple"	25 Gal., 14'-16'	Price to be Submitted Via BidSync	Price to be Submitted Via BidSync
			45 Gal., 16'-18'	Price to be Submitted Via BidSync	Price to be Submitted Via BidSync
			FG, 18'-20'	Price to be Submitted Via BidSync	Price to be Submitted Via BidSync
	Bismarckis	Bismarckis Nobilis Silver	FG, 18'-20'	Price to be Submitted Via BidSync	Price to be Submitted Via BidSync
			25 Gal., 12'-16'	Price to be Submitted Via BidSync	Price to be Submitted Via BidSync
	Bombax-Ceiba	Pseudobombax Ellipticum	45 Gal., 16'-18'	Price to be Submitted Via BidSync	Price to be Submitted Via BidSync
			FG, 18'-20'	Price to be Submitted Via BidSync	Price to be Submitted Via BidSync
			25 Gal., 12'-16'	Price to be Submitted Via BidSync	Price to be Submitted Via BidSync
	Bottlebrush Weeping	Callistemon	45 Gal., 16'-18'	Price to be Submitted Via BidSync	Price to be Submitted Via BidSync
			FG, 18'-20'	Price to be Submitted Via BidSync	Price to be Submitted Via BidSync
			15 Gal., 10'-12'	Price to be Submitted Via BidSync	Price to be Submitted Via BidSync
	Brazilian Beauty Leaf	Calophyllum Basiliense	25 Gal., 14'-16'	Price to be Submitted Via BidSync	Price to be Submitted Via BidSync
			45 Gal., 16'-18'	Price to be Submitted Via BidSync	Price to be Submitted Via BidSync
			FG, 18'-20'	Price to be Submitted Via BidSync	Price to be Submitted Via BidSync
			25 Gal., 12'-16'	Price to be Submitted Via BidSync	Price to be Submitted Via BidSync
	Bulnesia Tree	Variegata Candida	45 Gal., 16'-18'	Price to be Submitted Via BidSync	Price to be Submitted Via BidSync
			FG, 18'-20'	Price to be Submitted Via BidSync	Price to be Submitted Via BidSync
			15 Gal., 10'-12'	Price to be Submitted Via BidSync	Price to be Submitted Via BidSync
	Canary Island Palm	Phoenix Canariensis	25 Gal., 14'-16'	Price to be Submitted Via BidSync	Price to be Submitted Via BidSync
			45 Gal., 16'-18'	Price to be Submitted Via BidSync	Price to be Submitted Via BidSync
			FG, 18'-20'	Price to be Submitted Via BidSync	Price to be Submitted Via BidSync
			15 Gal., 10'-12'	Price to be Submitted Via BidSync	Price to be Submitted Via BidSync
	Cassia Apple Blossom Shower	Cassia Roxburghii	25 Gal., 14'-16'	Price to be Submitted Via BidSync	Price to be Submitted Via BidSync
			45 Gal., 16'-18'	Price to be Submitted Via BidSync	Price to be Submitted Via BidSync
			FG, 18'-20'	Price to be Submitted Via BidSync	Price to be Submitted Via BidSync
			15 Gal., 10'-12'	Price to be Submitted Via BidSync	Price to be Submitted Via BidSync
	Cassia Bakeriana	Cassia Bakeriana	25 Gal., 14'-16'	Price to be Submitted Via BidSync	Price to be Submitted Via BidSync
			45 Gal., 16'-18'	Price to be Submitted Via BidSync	Price to be Submitted Via BidSync
			FG, 18'-20'	Price to be Submitted Via BidSync	Price to be Submitted Via BidSync
			15 Gal., 10'-12'	Price to be Submitted Via BidSync	Price to be Submitted Via BidSync
	Cassia Golden Shower	Cassia Fistula	25 Gal., 14'-16'	Price to be Submitted Via BidSync	Price to be Submitted Via BidSync
			45 Gal., 16'-18'	Price to be Submitted Via BidSync	Price to be Submitted Via BidSync
			FG, 18'-20'	Price to be Submitted Via BidSync	Price to be Submitted Via BidSync

Item Description				Furnish Only	Furnish & Install
Species	Common Name	Botanical Name	Size	Unit Price with No Minimum Order Qty.	Unit Price with No Minimum Order Qty.
Trees	Cassia Javanica	Apple Blossom Shower	25 Gal., 12'-16' 45 Gal., 16'-18' FG, 18'-20'	Price to be Submitted Via BidSync Price to be Submitted Via BidSync Price to be Submitted Via BidSync	Price to be Submitted Via BidSync Price to be Submitted Via BidSync Price to be Submitted Via BidSync
	Cassia Marinatae	Cassia Roxburghii	15 Gal., 10'-12' 25 Gal., 14'-16' 45 Gal., 16'-18' FG, 18'-20'	Price to be Submitted Via BidSync Price to be Submitted Via BidSync Price to be Submitted Via BidSync Price to be Submitted Via BidSync	Price to be Submitted Via BidSync Price to be Submitted Via BidSync Price to be Submitted Via BidSync Price to be Submitted Via BidSync
	Cassia Pink/Coral Shower	Cassia Grandis	15 Gal., 10'-12' 25 Gal., 14'-16' 45 Gal., 16'-18' FG, 18'-20'	Price to be Submitted Via BidSync Price to be Submitted Via BidSync Price to be Submitted Via BidSync Price to be Submitted Via BidSync	Price to be Submitted Via BidSync Price to be Submitted Via BidSync Price to be Submitted Via BidSync Price to be Submitted Via BidSync
	Cassia Roxburghii	Cassia Roxburghii	25 Gal., 12'-16' 45 Gal., 16'-18' FG, 18'-20'	Price to be Submitted Via BidSync Price to be Submitted Via BidSync Price to be Submitted Via BidSync	Price to be Submitted Via BidSync Price to be Submitted Via BidSync Price to be Submitted Via BidSync
	Coral Shower	Cassi Grandis Pink Coral	15 Gal., 10'-12' 25 Gal., 14'-16' 45 Gal., 16'-18' FG, 18'-20'	Price to be Submitted Via BidSync Price to be Submitted Via BidSync Price to be Submitted Via BidSync Price to be Submitted Via BidSync	Price to be Submitted Via BidSync Price to be Submitted Via BidSync Price to be Submitted Via BidSync Price to be Submitted Via BidSync
	Crape Myrtle (Multi)	Largerstroemia	15 Gal., 10'-12' 25 Gal., 14'-16' 45 Gal., 16'-18' FG, 18'-20'	Price to be Submitted Via BidSync Price to be Submitted Via BidSync Price to be Submitted Via BidSync Price to be Submitted Via BidSync	Price to be Submitted Via BidSync Price to be Submitted Via BidSync Price to be Submitted Via BidSync Price to be Submitted Via BidSync
	Crape Myrtle Queen	Largerstroemia	15 Gal., 10'-12' 25 Gal., 14'-16' 45 Gal., 16'-18' FG, 18'-20'	Price to be Submitted Via BidSync Price to be Submitted Via BidSync Price to be Submitted Via BidSync Price to be Submitted Via BidSync	Price to be Submitted Via BidSync Price to be Submitted Via BidSync Price to be Submitted Via BidSync Price to be Submitted Via BidSync
	Dahoon Holly	East Palatka Holly	15 Gal., 10'-12' 25 Gal., 14'-16' 45 Gal., 16'-18' FG, 18'-20'	Price to be Submitted Via BidSync Price to be Submitted Via BidSync Price to be Submitted Via BidSync Price to be Submitted Via BidSync	Price to be Submitted Via BidSync Price to be Submitted Via BidSync Price to be Submitted Via BidSync Price to be Submitted Via BidSync
	Eucalyptus Rainbow	Eucalyptus Deglupta	25 Gal., 14'-16' 45 Gal., 16'-18'	Price to be Submitted Via BidSync Price to be Submitted Via BidSync	Price to be Submitted Via BidSync Price to be Submitted Via BidSync
	Fern Podocarpus	Podocarpus Gracilior - Fern Podocarpus	25 Gal., 12'-16' 45 Gal., 16'-18' FG, 18'-20' FG, 20'-22'	Price to be Submitted Via BidSync Price to be Submitted Via BidSync Price to be Submitted Via BidSync Price to be Submitted Via BidSync	Price to be Submitted Via BidSync Price to be Submitted Via BidSync Price to be Submitted Via BidSync Price to be Submitted Via BidSync
	Gold Medallion Tree	Cassia Leptophylla	15 Gal., 10'-12' 25 Gal., 14'-16' 45 Gal., 16'-18' FG, 18'-20'	Price to be Submitted Via BidSync Price to be Submitted Via BidSync Price to be Submitted Via BidSync Price to be Submitted Via BidSync	Price to be Submitted Via BidSync Price to be Submitted Via BidSync Price to be Submitted Via BidSync Price to be Submitted Via BidSync
	Gold Trumpet	TabebuiaUmbellata	25 Gal., 12'-16' 45 Gal., 16'-18' FG, 18'-20'	Price to be Submitted Via BidSync Price to be Submitted Via BidSync Price to be Submitted Via BidSync	Price to be Submitted Via BidSync Price to be Submitted Via BidSync Price to be Submitted Via BidSync
	Green Button Wood	Conocarpus Erectus	15 Gal., 10'-12' 25 Gal., 14'-16' 45 Gal., 16'-18' FG, 18'-20'	Price to be Submitted Via BidSync Price to be Submitted Via BidSync Price to be Submitted Via BidSync Price to be Submitted Via BidSync	Price to be Submitted Via BidSync Price to be Submitted Via BidSync Price to be Submitted Via BidSync Price to be Submitted Via BidSync
	Gumbo Limbo	Bursera Simaruba	15 Gal., 10'-12' 25 Gal., 14'-16' 45 Gal., 16'-18' FG, 18'-20'	Price to be Submitted Via BidSync Price to be Submitted Via BidSync Price to be Submitted Via BidSync Price to be Submitted Via BidSync	Price to be Submitted Via BidSync Price to be Submitted Via BidSync Price to be Submitted Via BidSync Price to be Submitted Via BidSync
	Italian Cypress	Cupressus Sempervirens	15 Gal., 10'-12" 25 Gal., 12'-16' 45 Gal., 16'-18' FG, 18'-20'	Price to be Submitted Via BidSync Price to be Submitted Via BidSync Price to be Submitted Via BidSync Price to be Submitted Via BidSync	Price to be Submitted Via BidSync Price to be Submitted Via BidSync Price to be Submitted Via BidSync Price to be Submitted Via BidSync
	Jacaranda	Jacaranda Mimosifolia	15 Gal., 10'-12' 25 Gal., 14'-16' 45 Gal., 16'-18' FG, 18'-20'	Price to be Submitted Via BidSync Price to be Submitted Via BidSync Price to be Submitted Via BidSync Price to be Submitted Via BidSync	Price to be Submitted Via BidSync Price to be Submitted Via BidSync Price to be Submitted Via BidSync Price to be Submitted Via BidSync
	Jamaica Caper	Capparis Cynophallophora	15 Gal., 10'-12' 25 Gal., 14'-16' 45 Gal., 16'-18' FG, 18'-20'	Price to be Submitted Via BidSync Price to be Submitted Via BidSync Price to be Submitted Via BidSync Price to be Submitted Via BidSync	Price to be Submitted Via BidSync Price to be Submitted Via BidSync Price to be Submitted Via BidSync Price to be Submitted Via BidSync
	Japanese Fern	Filicium Decipiens	15 Gal., 10'-12' 25 Gal., 14'-16' 45 Gal., 16'-18' FG, 18'-20'	Price to be Submitted Via BidSync Price to be Submitted Via BidSync Price to be Submitted Via BidSync Price to be Submitted Via BidSync	Price to be Submitted Via BidSync Price to be Submitted Via BidSync Price to be Submitted Via BidSync Price to be Submitted Via BidSync
	Juniper Blue Point	Juniperus Chinensis	3 Gal. 7 Gal. 25 Gal., 12'-16'	Price to be Submitted Via BidSync Price to be Submitted Via BidSync Price to be Submitted Via BidSync	Price to be Submitted Via BidSync Price to be Submitted Via BidSync Price to be Submitted Via BidSync
	Juniper Parsoni	Juniperus Davurica	3 Gal. 7 Gal. 25 Gal., 12'-16'	Price to be Submitted Via BidSync Price to be Submitted Via BidSync Price to be Submitted Via BidSync	Price to be Submitted Via BidSync Price to be Submitted Via BidSync Price to be Submitted Via BidSync
	Ligustrium	Ligustrum Japonicum	25 Gal., 14'-16' 45 Gal., 16'-18'	Price to be Submitted Via BidSync Price to be Submitted Via BidSync	Price to be Submitted Via BidSync Price to be Submitted Via BidSync
	Juniper Blue Pacific	Juniperus Conferta	3 Gal. 7 Gal. 25 Gal., 12'-16' 15 Gal., 10'-12'	Price to be Submitted Via BidSync Price to be Submitted Via BidSync Price to be Submitted Via BidSync Price to be Submitted Via BidSync	Price to be Submitted Via BidSync Price to be Submitted Via BidSync Price to be Submitted Via BidSync Price to be Submitted Via BidSync
	Live Oak	Quercus Virginiana	25 Gal., 14'-16' 45 Gal., 16'-18' FG, 18'-20'	Price to be Submitted Via BidSync Price to be Submitted Via BidSync Price to be Submitted Via BidSync	Price to be Submitted Via BidSync Price to be Submitted Via BidSync Price to be Submitted Via BidSync
	Magnolia	Magnolia Grandiflora	15 Gal., 10'-12' 25 Gal., 14'-16' 45 Gal., 16'-18' FG, 18'-20'	Price to be Submitted Via BidSync Price to be Submitted Via BidSync Price to be Submitted Via BidSync Price to be Submitted Via BidSync	Price to be Submitted Via BidSync Price to be Submitted Via BidSync Price to be Submitted Via BidSync Price to be Submitted Via BidSync
	Orange Geiger	Cordia Sebestena	15 Gal., 10'-12' 25 Gal., 14'-16' 45 Gal., 16'-18' FG, 18'-20'	Price to be Submitted Via BidSync Price to be Submitted Via BidSync Price to be Submitted Via BidSync Price to be Submitted Via BidSync	Price to be Submitted Via BidSync Price to be Submitted Via BidSync Price to be Submitted Via BidSync Price to be Submitted Via BidSync
	Pink Tab	Tabebuia Caraiba	15 Gal., 10'-12' 25 Gal., 14'-16' 45 Gal., 16'-18' FG, 18'-20'	Price to be Submitted Via BidSync Price to be Submitted Via BidSync Price to be Submitted Via BidSync Price to be Submitted Via BidSync	Price to be Submitted Via BidSync Price to be Submitted Via BidSync Price to be Submitted Via BidSync Price to be Submitted Via BidSync
	Pink Trumpet	Tabebuia Chrysotricha	25 Gal., 12'-16' 45 Gal., 16'-18' FG, 18'-20'	Price to be Submitted Via BidSync Price to be Submitted Via BidSync Price to be Submitted Via BidSync	Price to be Submitted Via BidSync Price to be Submitted Via BidSync Price to be Submitted Via BidSync
	Powder Puff Tree	Calliandra Haematocephala	25 Gal., 12'-16' 45 Gal., 16'-18'	Price to be Submitted Via BidSync Price to be Submitted Via BidSync	Price to be Submitted Via BidSync Price to be Submitted Via BidSync

[illegible]

Item Description				Furnish Only	Furnish & Install
Species	Common Name	Botanical Name	Size	Unit Price with No Minimum Order Qty.	Unit Price with No Minimum Order Qty.
	Serenoa	Serenoa Repens	FG, 18"-20" G/W	Price to be Submitted Via BidSync	Price to be Submitted Via BidSync
			15 Gal., 10'-12'	Price to be Submitted Via BidSync	Price to be Submitted Via BidSync
			25 Gal., 14'-16'	Price to be Submitted Via BidSync	Price to be Submitted Via BidSync
			45 Gal., 16'-18'	Price to be Submitted Via BidSync	Price to be Submitted Via BidSync
	Washingtonia	Washingtonia Robusta	FG, 18"-20" G/W	Price to be Submitted Via BidSync	Price to be Submitted Via BidSync
			15 Gal., 10'-12'	Price to be Submitted Via BidSync	Price to be Submitted Via BidSync
			25 Gal., 14'-16'	Price to be Submitted Via BidSync	Price to be Submitted Via BidSync
			45 Gal., 16'-18'	Price to be Submitted Via BidSync	Price to be Submitted Via BidSync
	Majesty	Ravenead Plam	FG, 18"-20" G/W	Price to be Submitted Via BidSync	Price to be Submitted Via BidSync
			15 Gal., 10'-12'	Price to be Submitted Via BidSync	Price to be Submitted Via BidSync
			25 Gal., 14'-16'	Price to be Submitted Via BidSync	Price to be Submitted Via BidSync
			45 Gal., 16'-18'	Price to be Submitted Via BidSync	Price to be Submitted Via BidSync
Hedges	Ashoka Tree	Ashok - Vatika	3 Gal., 24"-26"	Price to be Submitted Via BidSync	Price to be Submitted Via BidSync
			7 Gal., 26"-32"	Price to be Submitted Via BidSync	Price to be Submitted Via BidSync
			25 Gal., 12'-16'	Price to be Submitted Via BidSync	Price to be Submitted Via BidSync
			45 Gal., 16'-18'	Price to be Submitted Via BidSync	Price to be Submitted Via BidSync
	Cassia Gold Medallion	CassiaLeptophylla	FG, 18"-20"	Price to be Submitted Via BidSync	Price to be Submitted Via BidSync
			25 Gal., 12'-16'	Price to be Submitted Via BidSync	Price to be Submitted Via BidSync
			45 Gal., 16'-18'	Price to be Submitted Via BidSync	Price to be Submitted Via BidSync
			FG, 18"-20"	Price to be Submitted Via BidSync	Price to be Submitted Via BidSync
	Chinense Loropetalum	Loropetalum Chinense	3 Gal., 24"-26"	Price to be Submitted Via BidSync	Price to be Submitted Via BidSync
			7 Gal., 26"-32"	Price to be Submitted Via BidSync	Price to be Submitted Via BidSync
	Clusia	Clusia Guttifera	3 Gal., 24"-26"	Price to be Submitted Via BidSync	Price to be Submitted Via BidSync
			7 Gal., 26"-32"	Price to be Submitted Via BidSync	Price to be Submitted Via BidSync
			15 Gal., 32"-45"	Price to be Submitted Via BidSync	Price to be Submitted Via BidSync
	Copper Lead Mardi Gras	Acalypha Wilkesiana	3 Gal., 24"-26"	Price to be Submitted Via BidSync	Price to be Submitted Via BidSync
			7 Gal., 26"-32"	Price to be Submitted Via BidSync	Price to be Submitted Via BidSync
	Copper Leaf Fire Dragon	Acalypha Wilkesiana	15 Gal., 32"-45"	Price to be Submitted Via BidSync	Price to be Submitted Via BidSync
			3 Gal., 24"-26"	Price to be Submitted Via BidSync	Price to be Submitted Via BidSync
			7 Gal., 26"-32"	Price to be Submitted Via BidSync	Price to be Submitted Via BidSync
	Copper Leaf Fire Storm	Acalypha Wilkesiana	15 Gal., 32"-45"	Price to be Submitted Via BidSync	Price to be Submitted Via BidSync
			3 Gal., 24"-26"	Price to be Submitted Via BidSync	Price to be Submitted Via BidSync
	Copperleaf Firestorm 3	Acalypha Godseffiana	7 Gal., 26"-32"	Price to be Submitted Via BidSync	Price to be Submitted Via BidSync
			3 Gal., 24"-26"	Price to be Submitted Via BidSync	Price to be Submitted Via BidSync
	Copperleaf Halo	Acalypha Godseffiana	7 Gal., 26"-32"	Price to be Submitted Via BidSync	Price to be Submitted Via BidSync
			3 Gal., 24"-26"	Price to be Submitted Via BidSync	Price to be Submitted Via BidSync
	Copperleaf Java Pink	Acalypha Godseffiana	7 Gal., 26"-32"	Price to be Submitted Via BidSync	Price to be Submitted Via BidSync
			3 Gal., 24"-26"	Price to be Submitted Via BidSync	Price to be Submitted Via BidSync
	Copperleaf Tiki Halo	Acalypha	7 Gal., 26"-32"	Price to be Submitted Via BidSync	Price to be Submitted Via BidSync
			3 Gal., 24"-26"	Price to be Submitted Via BidSync	Price to be Submitted Via BidSync
	Copperleaf Tiki Whirl	Acalypha Godseffiana	7 Gal., 26"-32"	Price to be Submitted Via BidSync	Price to be Submitted Via BidSync
			3 Gal., 24"-26"	Price to be Submitted Via BidSync	Price to be Submitted Via BidSync
	Copperleaf Inferno	Acalypha Wilkesiana	7 Gal., 26"-32"	Price to be Submitted Via BidSync	Price to be Submitted Via BidSync
			15 Gal., 32"-45"	Price to be Submitted Via BidSync	Price to be Submitted Via BidSync
			3 Gal., 24"-26"	Price to be Submitted Via BidSync	Price to be Submitted Via BidSync
	Copper Leaf Java white	Acalypha Wilkesiana	7 Gal., 26"-32"	Price to be Submitted Via BidSync	Price to be Submitted Via BidSync
			15 Gal., 32"-45"	Price to be Submitted Via BidSync	Price to be Submitted Via BidSync
			3 Gal., 24"-26"	Price to be Submitted Via BidSync	Price to be Submitted Via BidSync
	Croton "Corkscrew"	Croton Codiaeum	7 Gal., 26"-32"	Price to be Submitted Via BidSync	Price to be Submitted Via BidSync
			3 Gal., 24"-26"	Price to be Submitted Via BidSync	Price to be Submitted Via BidSync
	Croton Dreadlocks	Croton Codiaeum	7 Gal., 26"-32"	Price to be Submitted Via BidSync	Price to be Submitted Via BidSync
			3 Gal., 24"-26"	Price to be Submitted Via BidSync	Price to be Submitted Via BidSync
	Croton Eleanor Roosevelt	Croton Codiaeum	7 Gal., 26"-32"	Price to be Submitted Via BidSync	Price to be Submitted Via BidSync
			3 Gal., 24"-26"	Price to be Submitted Via BidSync	Price to be Submitted Via BidSync
	Croton Magificent	Codiaeum Variegatum	7 Gal., 26"-32"	Price to be Submitted Via BidSync	Price to be Submitted Via BidSync
			3 Gal., 24"-26"	Price to be Submitted Via BidSync	Price to be Submitted Via BidSync
	Croton Mr. Icton	Codiaeum Variegatum	7 Gal., 26"-32"	Price to be Submitted Via BidSync	Price to be Submitted Via BidSync
			3 Gal., 24"-26"	Price to be Submitted Via BidSync	Price to be Submitted Via BidSync
	Croton Mammey	Croton Codiaeum	7 Gal., 26"-32"	Price to be Submitted Via BidSync	Price to be Submitted Via BidSync
			3 Gal., 24"-26"	Price to be Submitted Via BidSync	Price to be Submitted Via BidSync
	Croton Gold Dust	Croton Aureo Maculatum	7 Gal., 26"-32"	Price to be Submitted Via BidSync	Price to be Submitted Via BidSync
			3 Gal., 24"-26"	Price to be Submitted Via BidSync	Price to be Submitted Via BidSync
	Croton Petra	Codiaeum Variegatum	7 Gal., 26"-32"	Price to be Submitted Via BidSync	Price to be Submitted Via BidSync
			3 Gal., 24"-26"	Price to be Submitted Via BidSync	Price to be Submitted Via BidSync
	Jamican Chocolate	Graptophyllum Pictum	7 Gal., 26"-32"	Price to be Submitted Via BidSync	Price to be Submitted Via BidSync
			3 Gal., 24"-26"	Price to be Submitted Via BidSync	Price to be Submitted Via BidSync
	Yellow Mammey	Codiaeum Variegatum	7 Gal., 26"-32"	Price to be Submitted Via BidSync	Price to be Submitted Via BidSync
			3 Gal., 24"-26"	Price to be Submitted Via BidSync	Price to be Submitted Via BidSync
	Banana	Michelia Figo	3 Gal., 24"-26"	Price to be Submitted Via BidSync	Price to be Submitted Via BidSync
			3 Gal., 24"-26"	Price to be Submitted Via BidSync	Price to be Submitted Via BidSync
	Ficus	Ficus Benjamina	7 Gal., 4'-5'	Price to be Submitted Via BidSync	Price to be Submitted Via BidSync
			15 Gal., 5'-7'	Price to be Submitted Via BidSync	Price to be Submitted Via BidSync
	Fire Bush	Hamelia Patens	7 Gal., 26"-32"	Price to be Submitted Via BidSync	Price to be Submitted Via BidSync
			3 Gal., 24"-26"	Price to be Submitted Via BidSync	Price to be Submitted Via BidSync
	Fire Cracker	Aesculus Pavia	7 Gal., 26"-32"	Price to be Submitted Via BidSync	Price to be Submitted Via BidSync
			3 Gal., 24"-26"	Price to be Submitted Via BidSync	Price to be Submitted Via BidSync
	Green Island Ficus	Ficus Microcarpa	7 Gal., 32"-36"	Price to be Submitted Via BidSync	Price to be Submitted Via BidSync
			3 Gal., 24"-26"	Price to be Submitted Via BidSync	Price to be Submitted Via BidSync
	Heavenly Bamboo	Nandina Domestica	7 Gal., 26"-32"	Price to be Submitted Via BidSync	Price to be Submitted Via BidSync
			3 Gal., 24"-26"	Price to be Submitted Via BidSync	Price to be Submitted Via BidSync
	Indian Hawthorn	Raphiolepis Indica	7 Gal., 26"-32"	Price to be Submitted Via BidSync	Price to be Submitted Via BidSync
			3 Gal., 24"-26"	Price to be Submitted Via BidSync	Price to be Submitted Via BidSync
	Ixora "Petite"	Red Taiwan Dwarf Ixora	7 Gal., 26"-32"	Price to be Submitted Via BidSync	Price to be Submitted Via BidSync
			3 Gal., 24"-26"	Price to be Submitted Via BidSync	Price to be Submitted Via BidSync
	Ixora Dwarf Red	Ixora Petite	7 Gal., 26"-32"	Price to be Submitted Via BidSync	Price to be Submitted Via BidSync
			3 Gal., 24"-26"	Price to be Submitted Via BidSync	Price to be Submitted Via BidSync
	Ixora Nora	Ixora Nora Grant	7 Gal., 26"-32"	Price to be Submitted Via BidSync	Price to be Submitted Via BidSync
			3 Gal., 24"-26"	Price to be Submitted Via BidSync	Price to be Submitted Via BidSync
	Ixora Sunset Yellow Maui	Album	7 Gal., 26"-32"	Price to be Submitted Via BidSync	Price to be Submitted Via BidSync
			3 Gal., 24"-26"	Price to be Submitted Via BidSync	Price to be Submitted Via BidSync
	Japanese Box	Microphylla Japonica	7 Gal., 26"-32"	Price to be Submitted Via BidSync	Price to be Submitted Via BidSync
			3 Gal., 24"-26"	Price to be Submitted Via BidSync	Price to be Submitted Via BidSync
	Jasmine Confederate	Trachelospermum Jasminoides	7 Gal., 36"-48"	Price to be Submitted Via BidSync	Price to be Submitted Via BidSync
			15 Gal., 5'-6'	Price to be Submitted Via BidSync	Price to be Submitted Via BidSync
			3 Gal., 24"-26"	Price to be Submitted Via BidSync	Price to be Submitted Via BidSync
	Jasmine Pin Wheel	Tabernaemontana	7 Gal., 26"-32"	Price to be Submitted Via BidSync	Price to be Submitted Via BidSync
			3 Gal., 24"-26"	Price to be Submitted Via BidSync	Price to be Submitted Via BidSync
	Jasmine Star	Trachelospermum Jasminoides	7 Gal., 26"-32"	Price to be Submitted Via BidSync	Price to be Submitted Via BidSync
			3 Gal., 24"-26"	Price to be Submitted Via BidSync	Price to be Submitted Via BidSync
	Blum Dahlia	Loropetalum Chinense	3 Gal., 24"-26"	Price to be Submitted Via BidSync	Price to be Submitted Via BidSync

Draft Document for Commission Review


Item Description				Furnish Only	Furnish & Install
Species	Common Name	Botanical Name	Size	Unit Price with No Minimum Order Qty.	Unit Price with No Minimum Order Qty.
	Podocarpus	Podocarpus Gracilior	7 Gal., 26"-32"	Price to be Submitted Via BidSync	Price to be Submitted Via BidSync
			3 Gal., 24"-26"	Price to be Submitted Via BidSync	Price to be Submitted Via BidSync
			7 Gal., 36"-48"	Price to be Submitted Via BidSync	Price to be Submitted Via BidSync
			15 Gal., 5'-8'	Price to be Submitted Via BidSync	Price to be Submitted Via BidSync
	Podocarpus	Podocarpus - Macrophyllus - Maki - Japanese- Yew	3 Gal., 24"-26"	Price to be Submitted Via BidSync	Price to be Submitted Via BidSync
			7 Gal., 26"-32"	Price to be Submitted Via BidSync	Price to be Submitted Via BidSync
	Purple Wreath	Pertrea Volubilis	3 Gal., 24"-26"	Price to be Submitted Via BidSync	Price to be Submitted Via BidSync
			7 Gal., 26"-32"	Price to be Submitted Via BidSync	Price to be Submitted Via BidSync
			3 Gal., 24"-26"	Price to be Submitted Via BidSync	Price to be Submitted Via BidSync
	Red Tip Cocoplum	Chrysobalanus "Red Tip"	7 Gal., 30"-36"	Price to be Submitted Via BidSync	Price to be Submitted Via BidSync
			15 Gal., 4'-5'	Price to be Submitted Via BidSync	Price to be Submitted Via BidSync
	Schefflera Dwarf	Schefflera Arboricola	3 Gal., 24"-26"	Price to be Submitted Via BidSync	Price to be Submitted Via BidSync
			7 Gal., 30"-36"	Price to be Submitted Via BidSync	Price to be Submitted Via BidSync
			15 Gal., 4'-5'	Price to be Submitted Via BidSync	Price to be Submitted Via BidSync
	Simpson Stopper	Myrcianthes Fragrans	25 Gal., 12'-16'	Price to be Submitted Via BidSync	Price to be Submitted Via BidSync
			45 Gal., 16'-18'	Price to be Submitted Via BidSync	Price to be Submitted Via BidSync
			FG, 18'-20'	Price to be Submitted Via BidSync	Price to be Submitted Via BidSync
	Song of India	Dracaena Reflexa	3 Gal., 24"-26"	Price to be Submitted Via BidSync	Price to be Submitted Via BidSync
			7 Gal., 26"-32"	Price to be Submitted Via BidSync	Price to be Submitted Via BidSync
	Thunbergia Erecta Alba	Thunbergia Erecta	3 Gal., 24"-26"	Price to be Submitted Via BidSync	Price to be Submitted Via BidSync
			7 Gal., 26"-32"	Price to be Submitted Via BidSync	Price to be Submitted Via BidSync
	Trinette	Schefflera Arboricola Trinetta	3 Gal., 24"-26"	Price to be Submitted Via BidSync	Price to be Submitted Via BidSync
			7 Gal., 30"-36"	Price to be Submitted Via BidSync	Price to be Submitted Via BidSync
			15 Gal., 4'-5'	Price to be Submitted Via BidSync	Price to be Submitted Via BidSync
	Viburnum	Sandankwa Viburnum	3 Gal., 24"-26"	Price to be Submitted Via BidSync	Price to be Submitted Via BidSync
			7 Gal., 30"-36"	Price to be Submitted Via BidSync	Price to be Submitted Via BidSync
			15 Gal., 4'-5'	Price to be Submitted Via BidSync	Price to be Submitted Via BidSync
	Wild Coffee	Psychotria Nervosa	3 Gal., 24"-26"	Price to be Submitted Via BidSync	Price to be Submitted Via BidSync
			7 Gal., 24"-26"	Price to be Submitted Via BidSync	Price to be Submitted Via BidSync
Ground Cover	Dune Sun Flower	Helianthus Debilis	1 Gal., 6"-8"	Price to be Submitted Via BidSync	Price to be Submitted Via BidSync
	Peanut Ground Cover	Arachis Pintoi	1 Gal., 6"-8"	Price to be Submitted Via BidSync	Price to be Submitted Via BidSync
	Gold Mounte	Duranta Erecta	3 Gal., 24"-26"	Price to be Submitted Via BidSync	Price to be Submitted Via BidSync
			7 Gal., 26"-32"	Price to be Submitted Via BidSync	Price to be Submitted Via BidSync
	Ground Orchid	Spathogolottis	3 Gal., 24"-26"	Price to be Submitted Via BidSync	Price to be Submitted Via BidSync
			1Gal., 6"-8"	Price to be Submitted Via BidSync	Price to be Submitted Via BidSync
	Violet Trumpet Vine	Cyltostoma Callistegioides	1 Gal., 6"-8"	Price to be Submitted Via BidSync	Price to be Submitted Via BidSync
	Emerald Blanket	Carissa Bocwood	1 Gal., 16"-20"	Price to be Submitted Via BidSync	Price to be Submitted Via BidSync
	Verbena (Pink Flower)	Glandularia Maritima	1 Gal., 6"-10"	Price to be Submitted Via BidSync	Price to be Submitted Via BidSync
	Fox Fern	Asparagus Densiflorus Meyersil	1 Gal., 10"-12"	Price to be Submitted Via BidSync	Price to be Submitted Via BidSync
			3 Gal., 24"-26"	Price to be Submitted Via BidSync	Price to be Submitted Via BidSync
	Natal Plum Dwarf		1 Gal., 6"-10"	Price to be Submitted Via BidSync	Price to be Submitted Via BidSync
Grass			Qty	Price	
	Pampas grass		3 Gal., 24"-26"	Price to be Submitted Via BidSync	
	Pampas grass		7 Gal., 26"-32"	Price to be Submitted Via BidSync	
	St. Augustine		Sq. Ft.	Price to be Submitted Via BidSync	
	Bermuda		Sq. Ft.	Price to be Submitted Via BidSync	
	Bahia		Sq. Ft.	Price to be Submitted Via BidSync	
Fill Dirt			Qty	Price	
	50/50 Top soil		Yard	Price to be Submitted Via BidSync	
	80/20 Top Soil		Yard	Price to be Submitted Via BidSync	
	Comactable fill		Yard	Price to be Submitted Via BidSync	
Mulch			Qty	Price	
	Red		Bag	Price to be Submitted Via BidSync	
	Red		Yard	Price to be Submitted Via BidSync	
	Brown		Bag	Price to be Submitted Via BidSync	
	Brown		Yard	Price to be Submitted Via BidSync	
	Gold		Bag	Price to be Submitted Via BidSync	
	Gold		Yard	Price to be Submitted Via BidSync	
Labor and Equipment			Qty	Price	
	Foreman		Hour	Price to be Submitted Via BidSync	
	Laborer		Hour	Price to be Submitted Via BidSync	
	Flagman		Hour	Price to be Submitted Via BidSync	
	Dumptruck with operator		Hour	Price to be Submitted Via BidSync	
	Bobcat with operator		Hour	Price to be Submitted Via BidSync	
	Backhoe with operator		Hour	Price to be Submitted Via BidSync	
	Arrowboard		Each per day	Price to be Submitted Via BidSync	
	Barricade		Each per day	Price to be Submitted Via BidSync	

Draft Document for Commission Review

Item Description				Furnish Only	Furnish & Install
Species	Common Name	Botanical Name	Size	Unit Price with No Minimum Order Qty.	Unit Price with No Minimum Order Qty.
	Cone		Each per day	Price to be Submitted Via BidSync	



TYPICAL PALM PLANTING/STAKING DETAIL

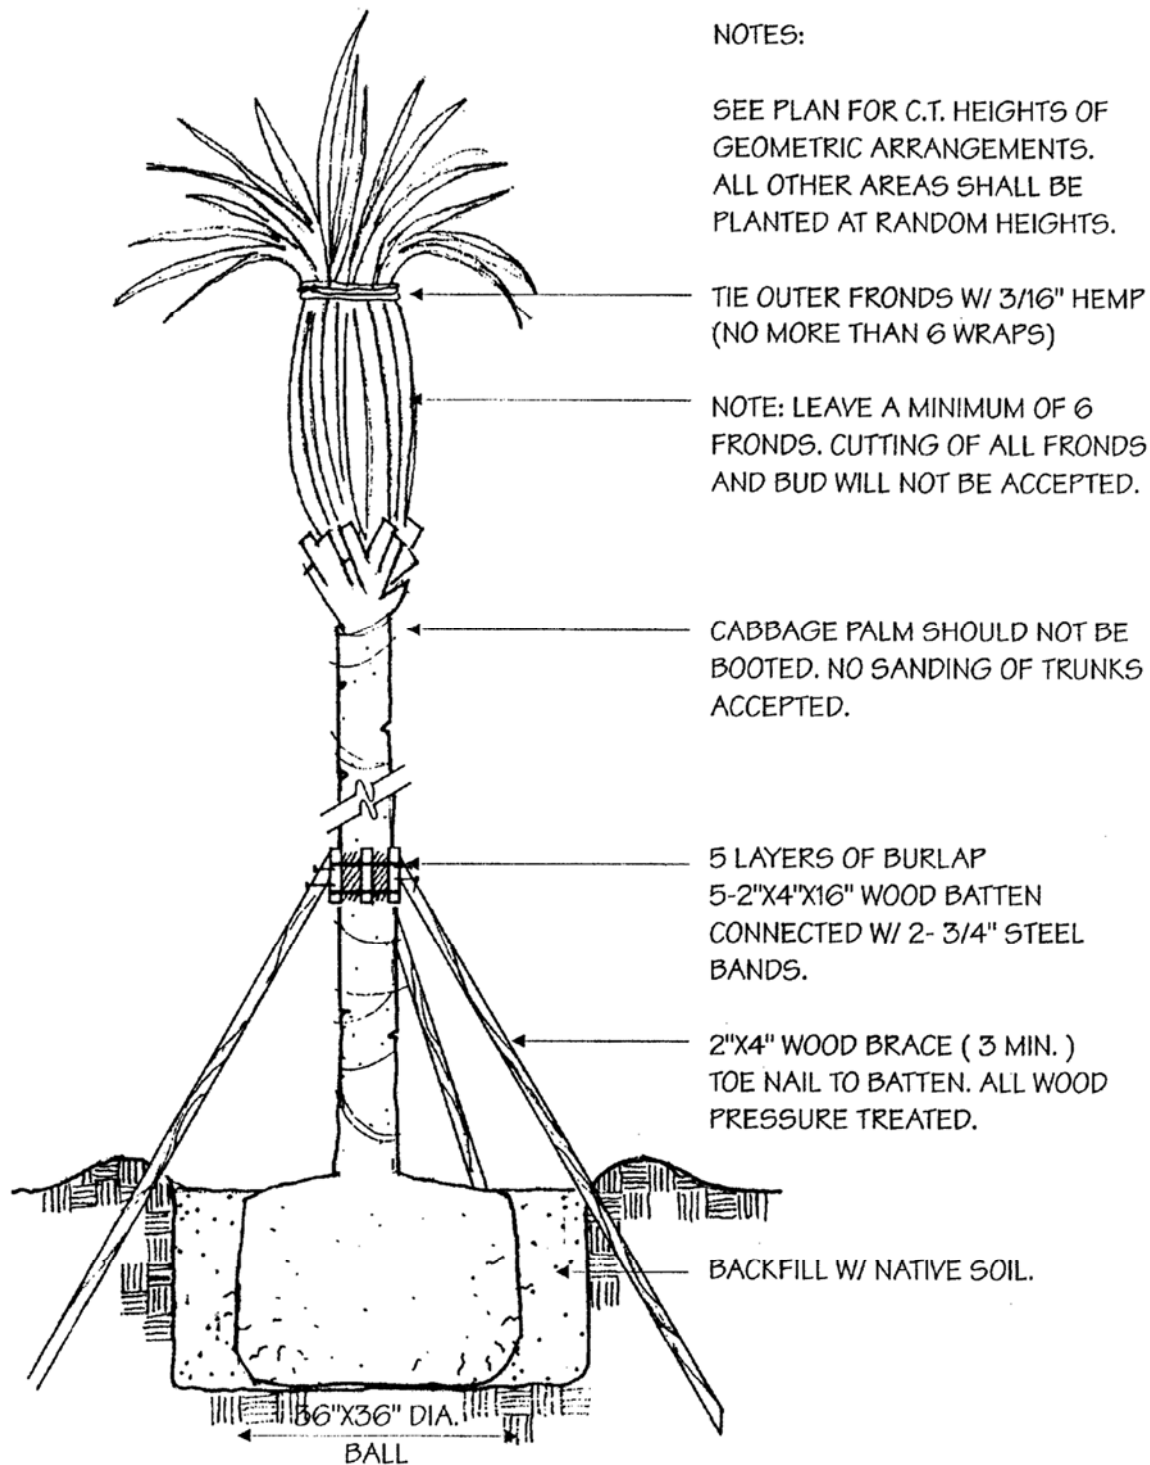


TYPICAL PALM PLANTING/STAKING DETAIL

NOT TO SCALE 8/96



TYPICAL TREE PLANTING/STAKING DETAIL

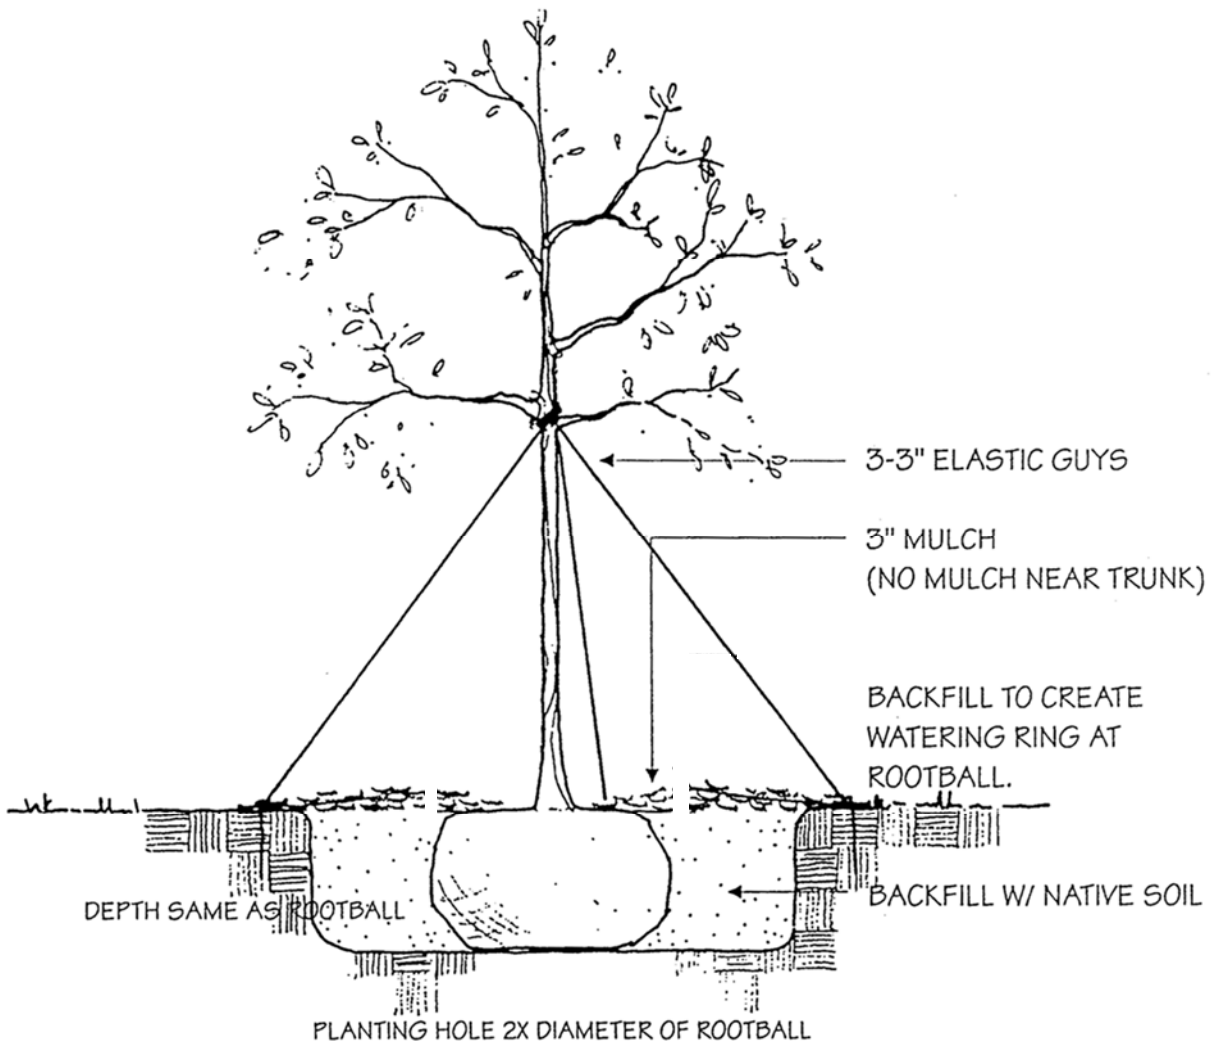

TYPICAL TREE PLANTING/STAKING DETAIL

NOT TO SCALE 8/96