



SEE ELS

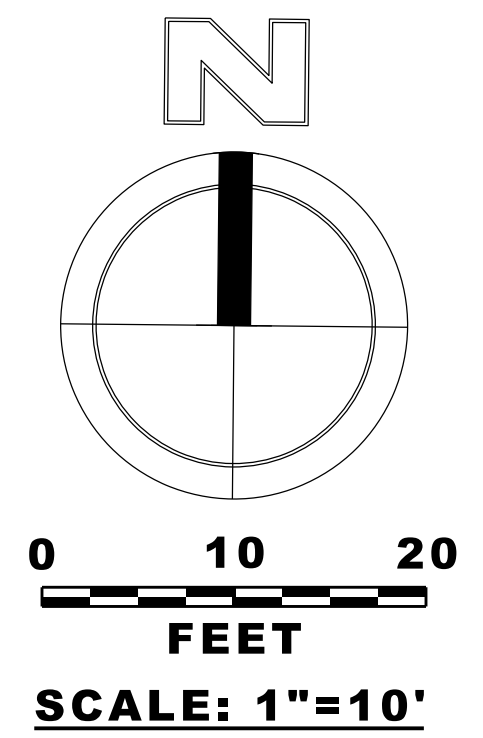


SW 160TH AVE (DYKES ROAD)

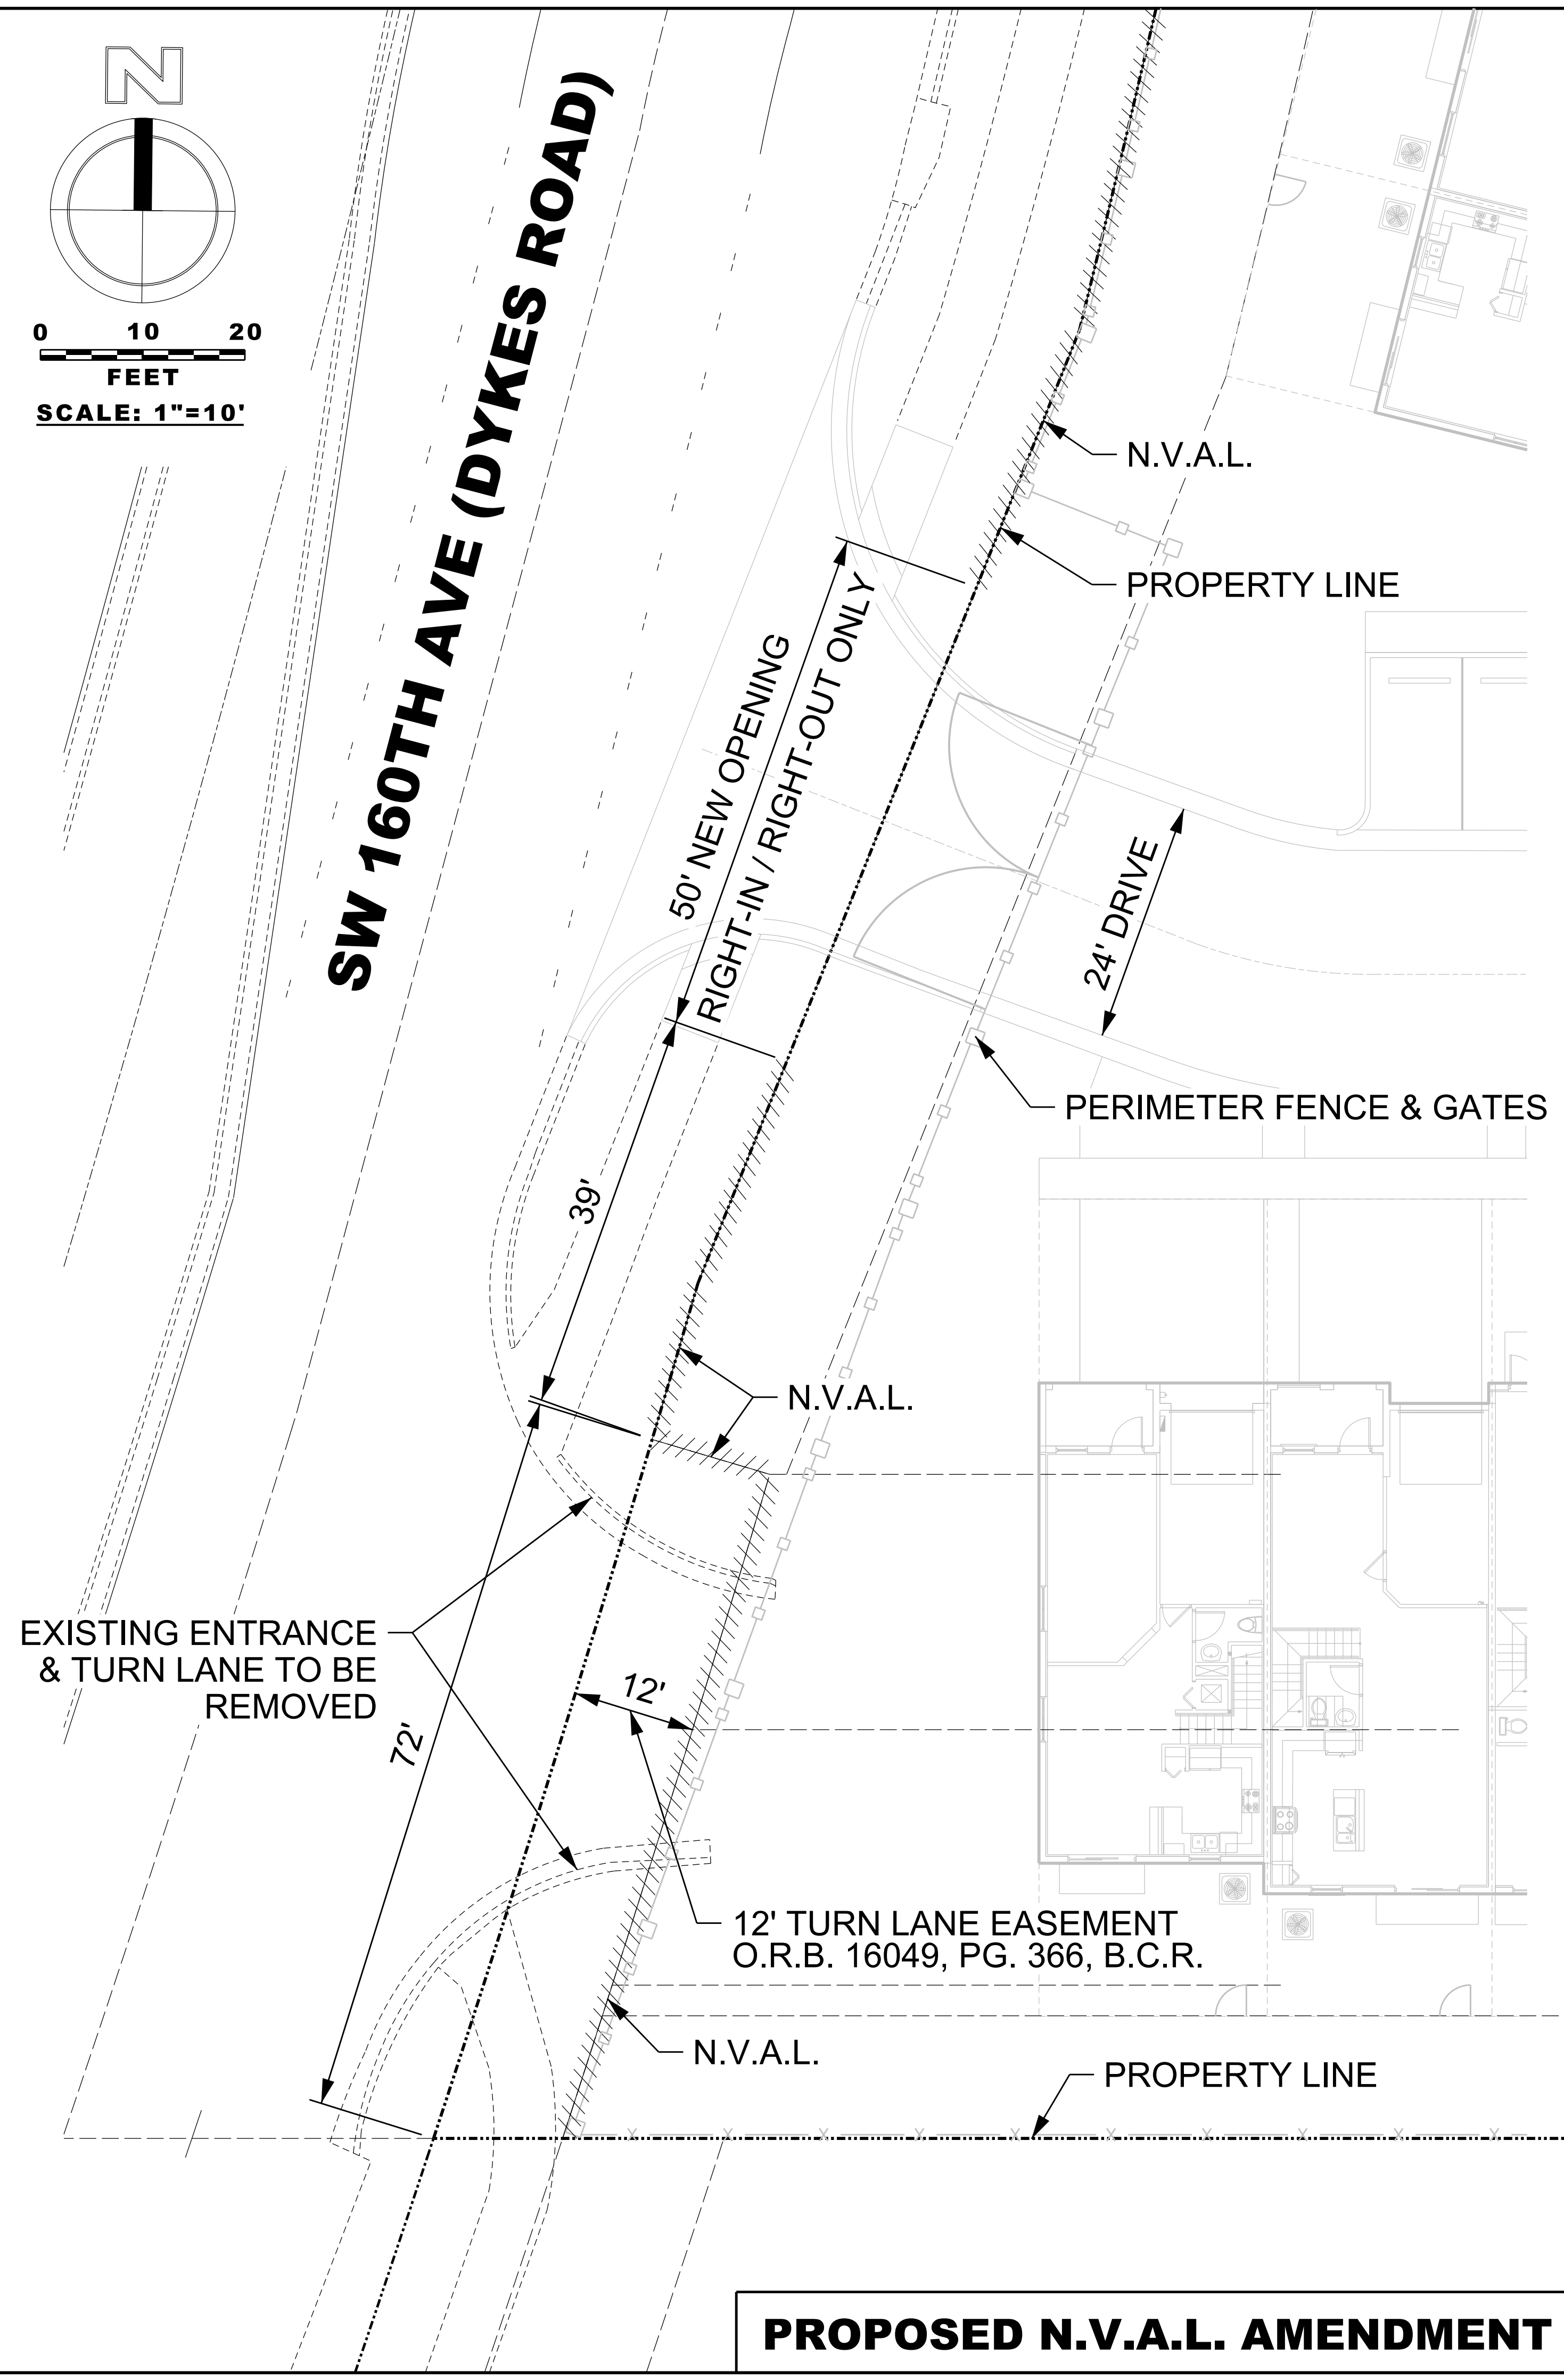


PROPOSED N.V.A.L. AMENDMENT

SW 160TH AVE (DYKES ROAD)

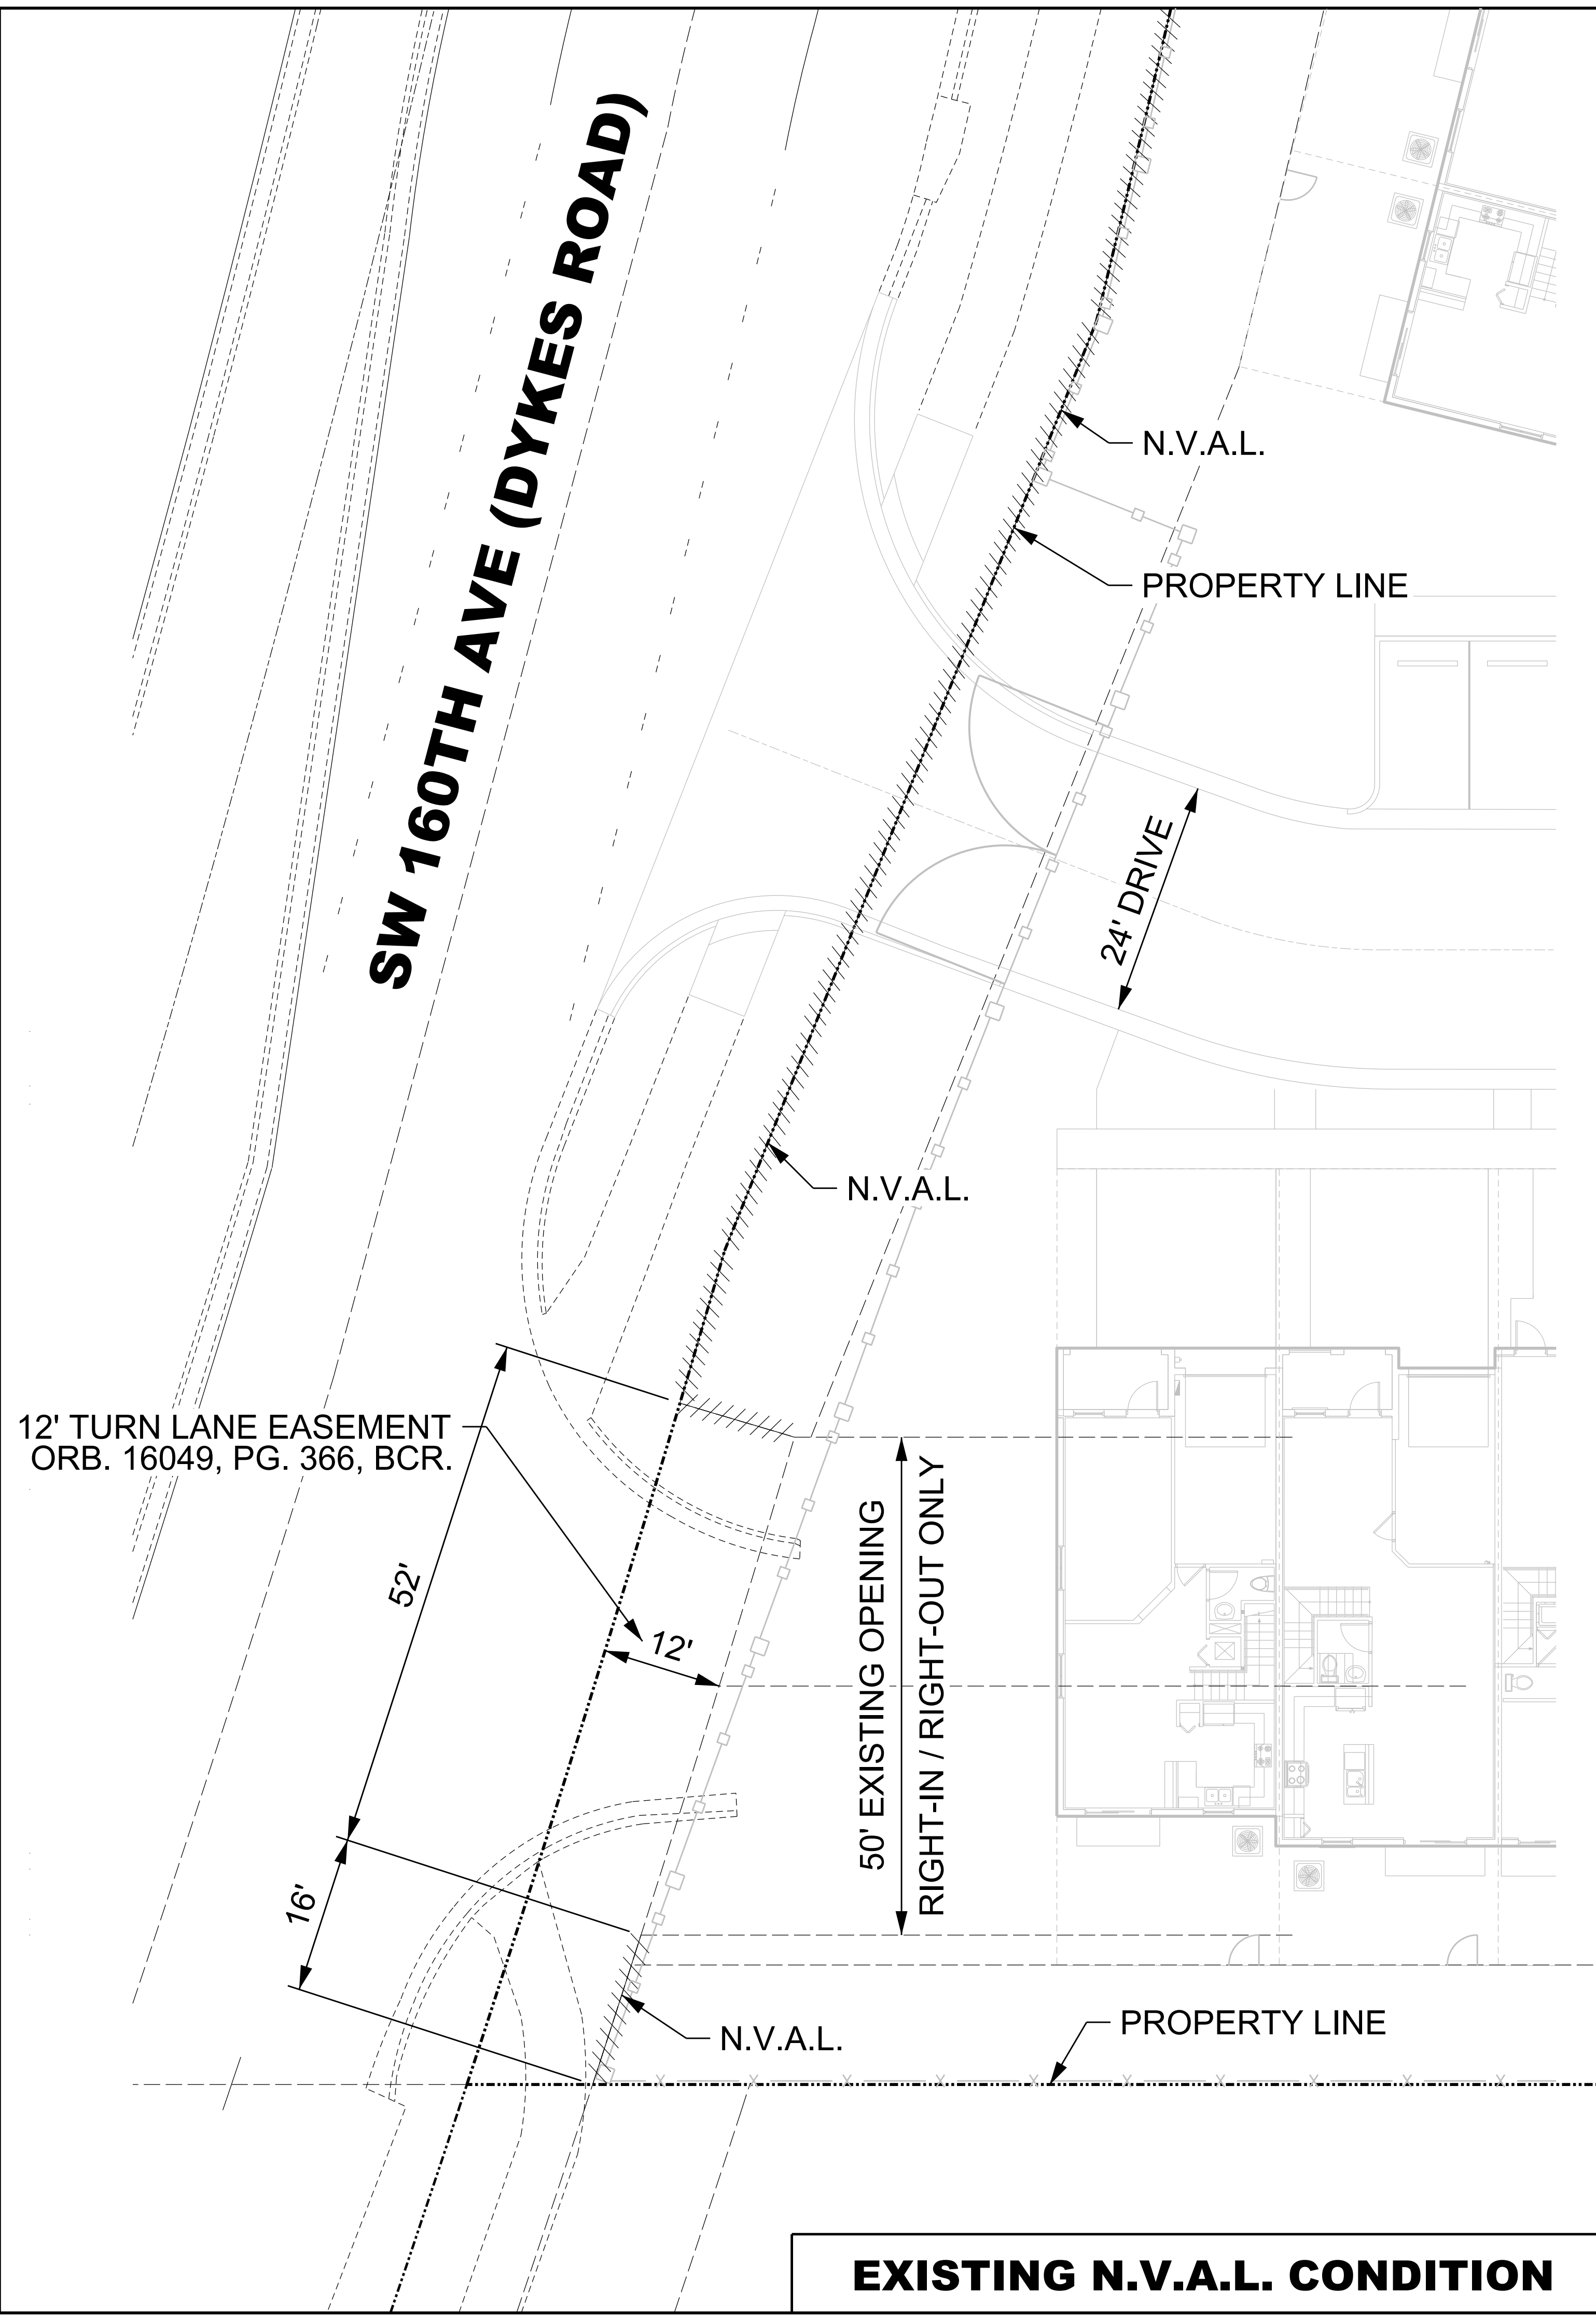

EXISTING N.V.A.L. CONDITION

NO	DATE	BY	REVISIONS

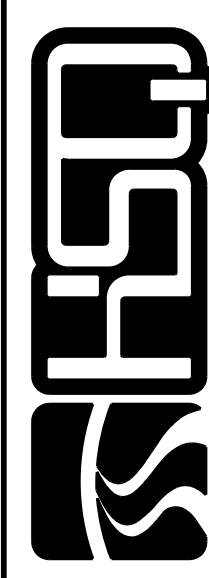


HSQ GROUP, INC.
Engineers · Planners · Surveyors
5951 Northwest 73rd Drive, Suite 4
Miami, Florida 33015 · 786.534.3821
C26258 · LB7924

PINES MARKET RESIDENTIAL

N.V.A.L. AMENDMENT EXHIBIT

DATE:	7/20
DESIGNED BY:	AQ
DRAWN BY:	AS
CHECKED BY:	AQ

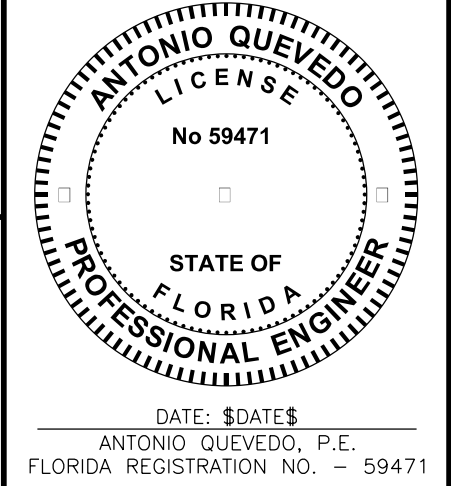

ANTONIO QUEVEDO
P.E.
FLORIDA
PROFESSIONAL ENGINEER
No 59471
DATE: 8/2025
FLORIDA REGISTRATION NO. - 59471

PROJECT:	1908-55
SHEET:	NVAL-1